





Front Elevation - Existing



Side Elevation - Existing

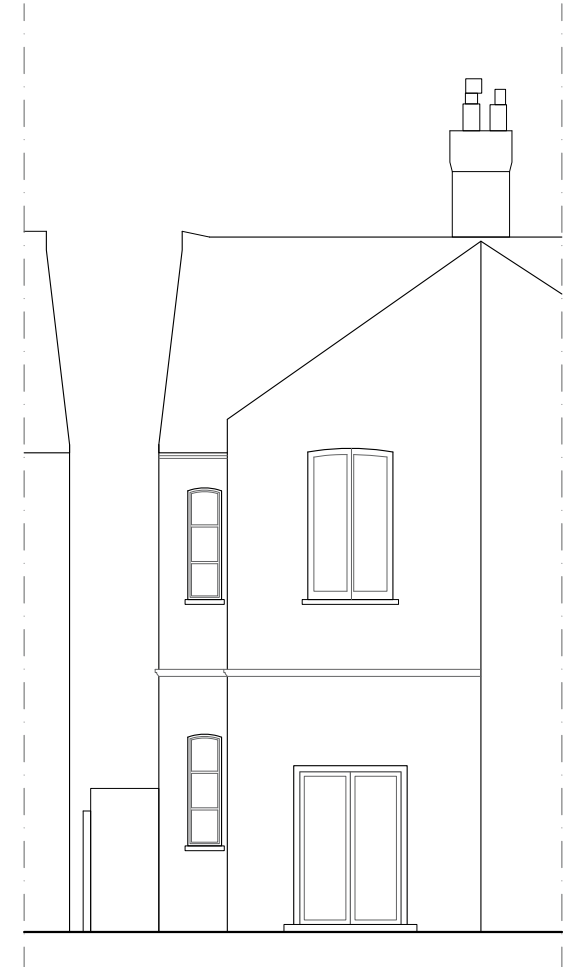

Rear Elevation - Existing

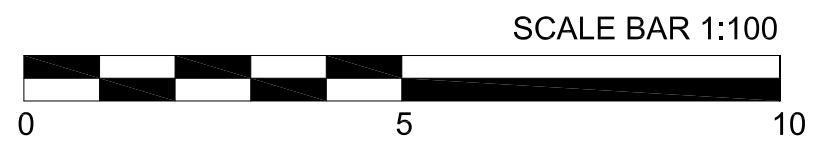

Rosanna Rolfe			
PROJECT NAME 123 Hilliard Road			
DRAWING TITLE Existing External Elevations			
DATE 26.02.2023	SCALE 1:100 at A3	REVISION -	Do not scale from this drawing.