


Ground Floor Plan

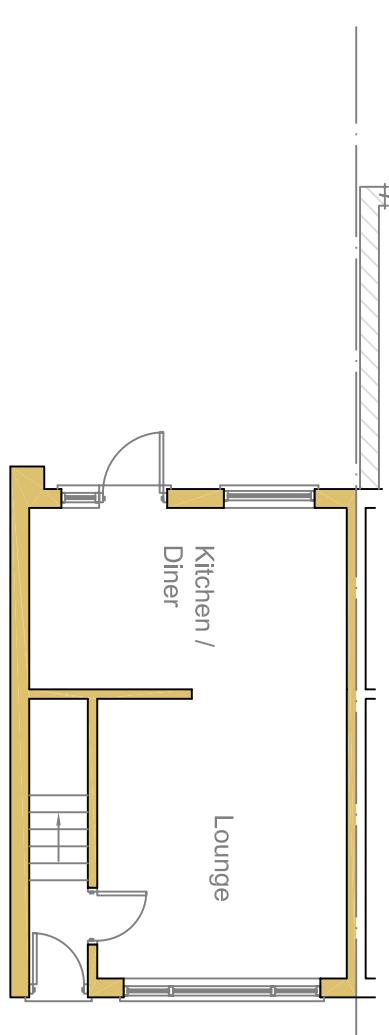


drawing:

project: **24 Eton Road**
Hayes
UB3 5HR


**Existing Elevations
& Ground Floor Plan**

scale: 1:100 date: Jan 2023 drawn:
02 / 06 rev:


Side Elevation (LHS)

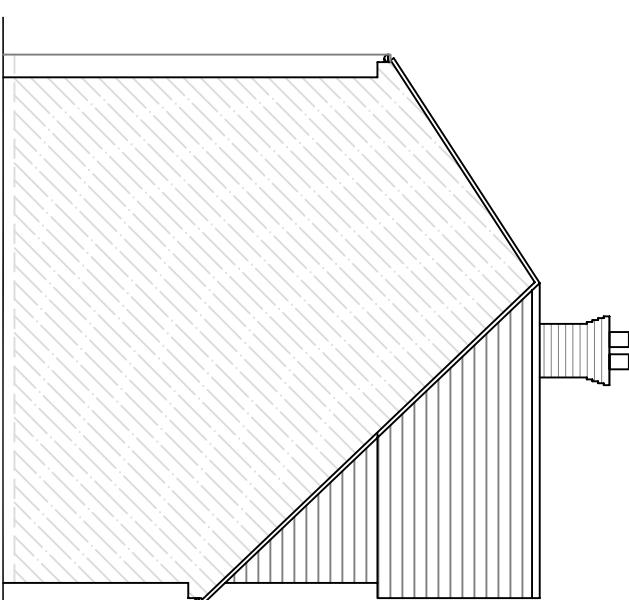

Side Elevation (RHS)

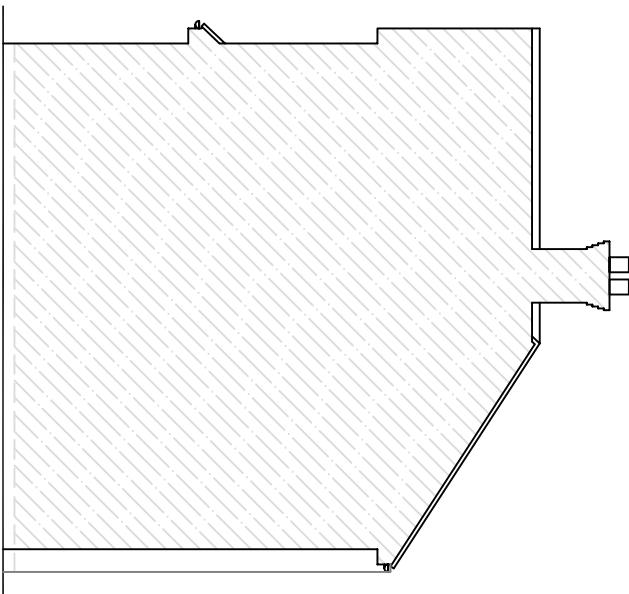

Rear Elevation

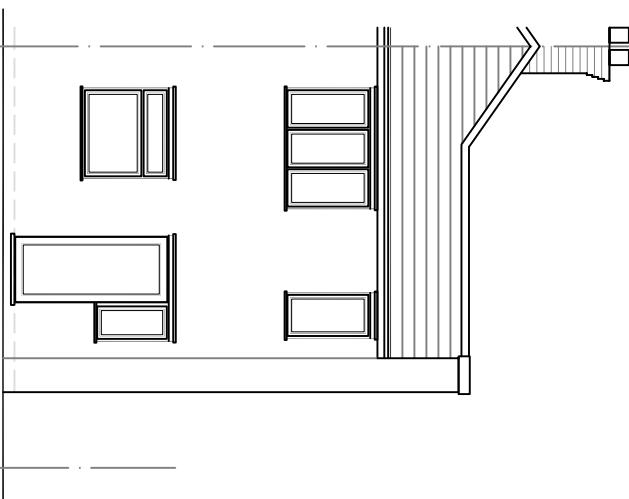

0
5
10
Scale 1 to 100