




Rear Elevation

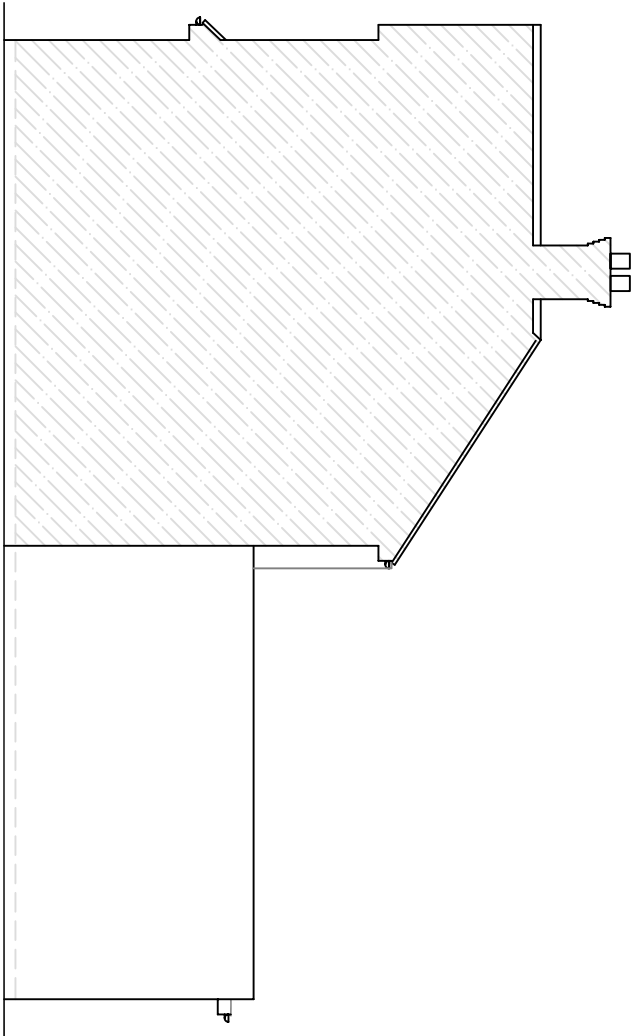


Side Elevation (RHS)

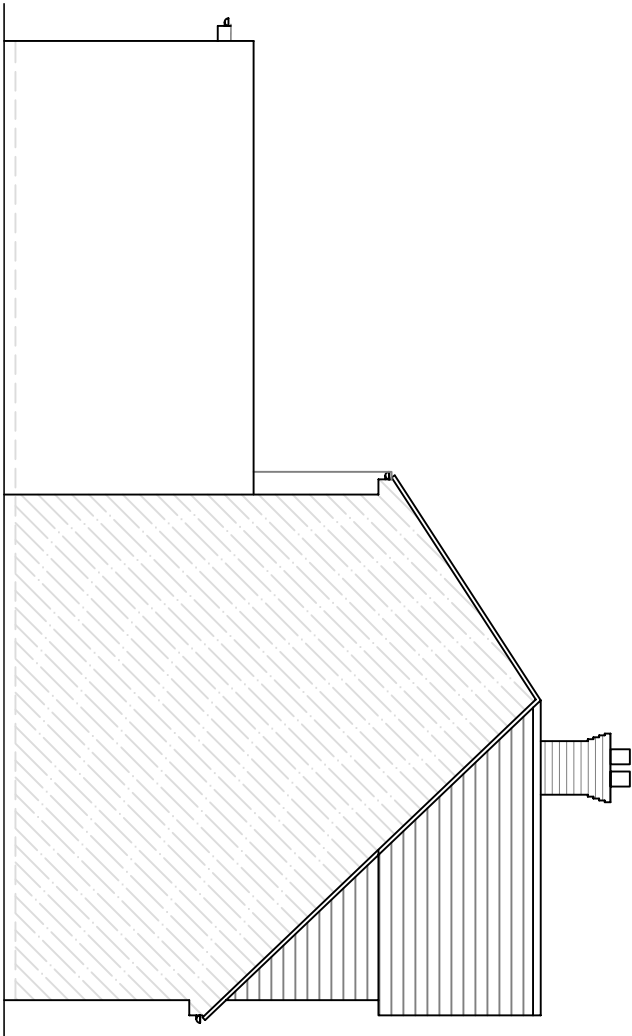

Side Elevation (LHS)

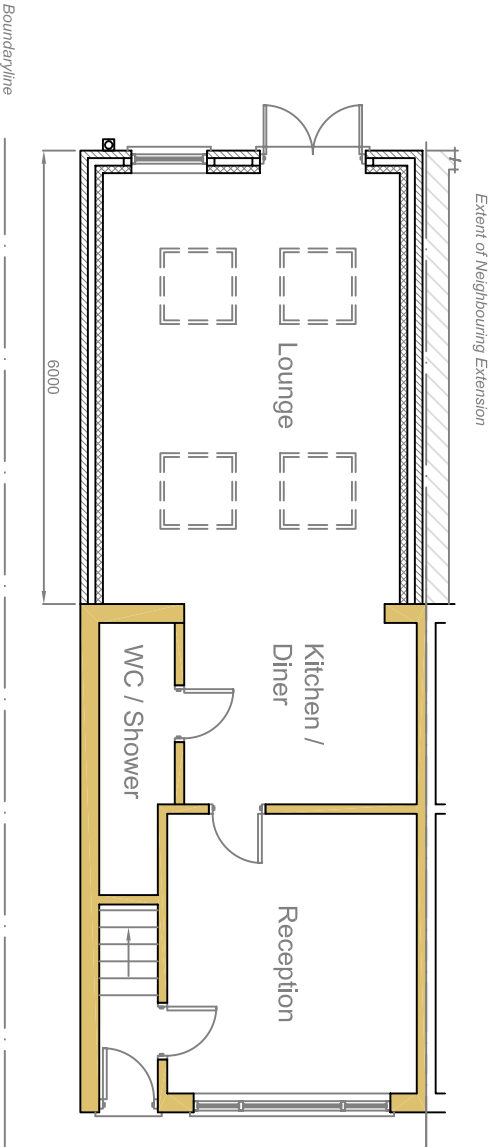

Ground Floor Plan

 

| rev | | | |
|-----|--|--|--|
| | | | |

These drawings should be approved by local Authority
No dimensions to be scaled from this drawing. All dimensions to be checked on site. This drawing is copyright and should not be reproduced without permission of the Architects.

client:

Jason Saverimuttu

project:

24 Eton Road
Hayes
UB3 5HR

drawing:

Proposed Elevations & Ground Floor Plan

scale: 1:100 date: Jan 2023 drawn:

03 / 06

rev: