

Contact:
Email: info@bluearchdesign.co.uk,
Cell: 044 + 078 3293 8374
Web site: www.bluearchdesign.co.uk

Notes:
© 2023 Blue Architecture Limited.
All rights reserved.
All drawings are for the purpose of gaining
Planning approval only.

All written dimensions to be taken in
preferences to scaled dimensions.
The contractor is responsible for checking
and verifying measurements on site prior
to any work commencing.

Rev.	Description	By	Ckd	Date

Client:
Mr. Mamun Uddin




Project:
Proposed Single storey side/Rear Extension
Wrap around.

Location:
69 Belmore Avenue, Hayes,
Middlesex, UB4 0RD.


Status:
PLANNING

Title:
Existing and Proposed Roof plans.

Drawn by:	Str. Etr.	Checked by:
L.p	---	R.k
Project no:	Sheet Size	Sheet no.
BAL-69B	A3	
Date:	Scale:	
24/04/2023	1:100	02

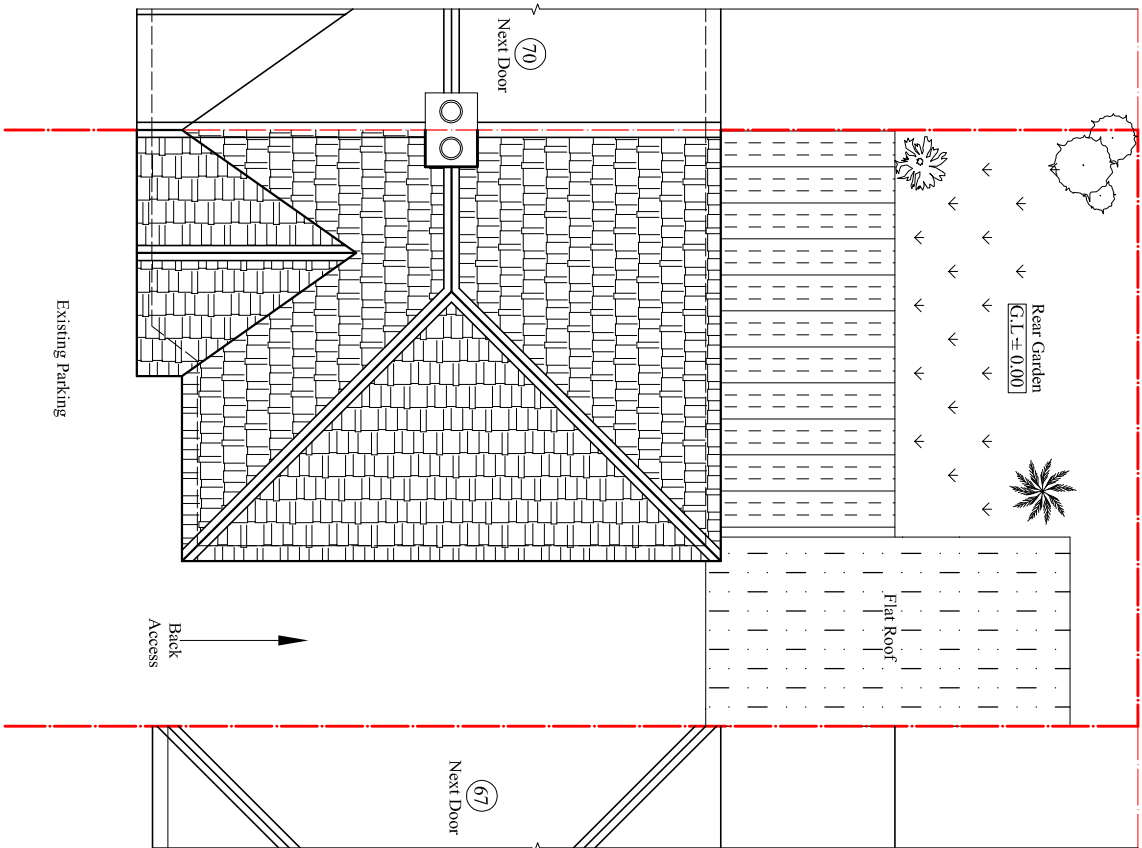 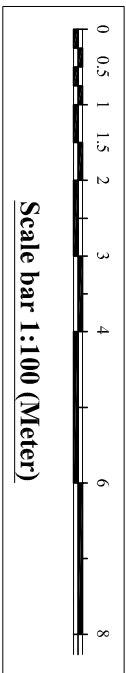

Existing Roof Plan
Scale:1:100

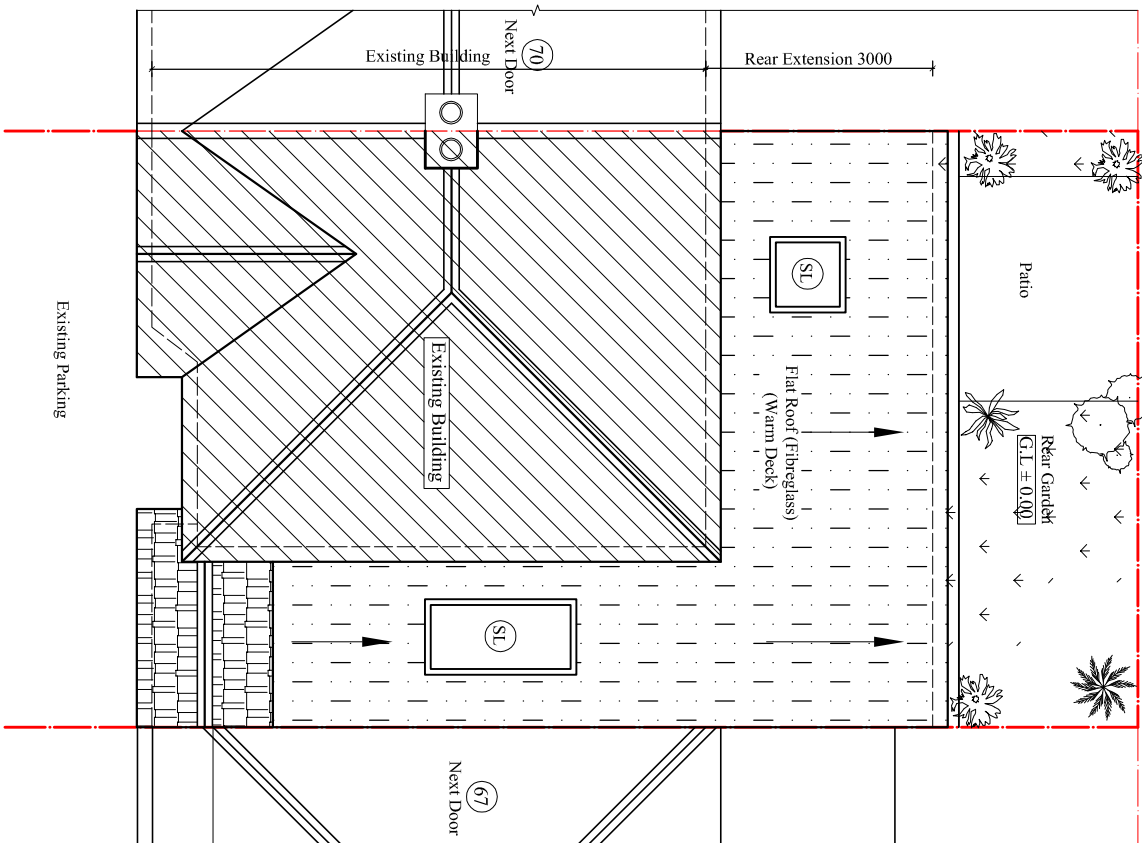

Proposed Roof Plan
Scale:1:100