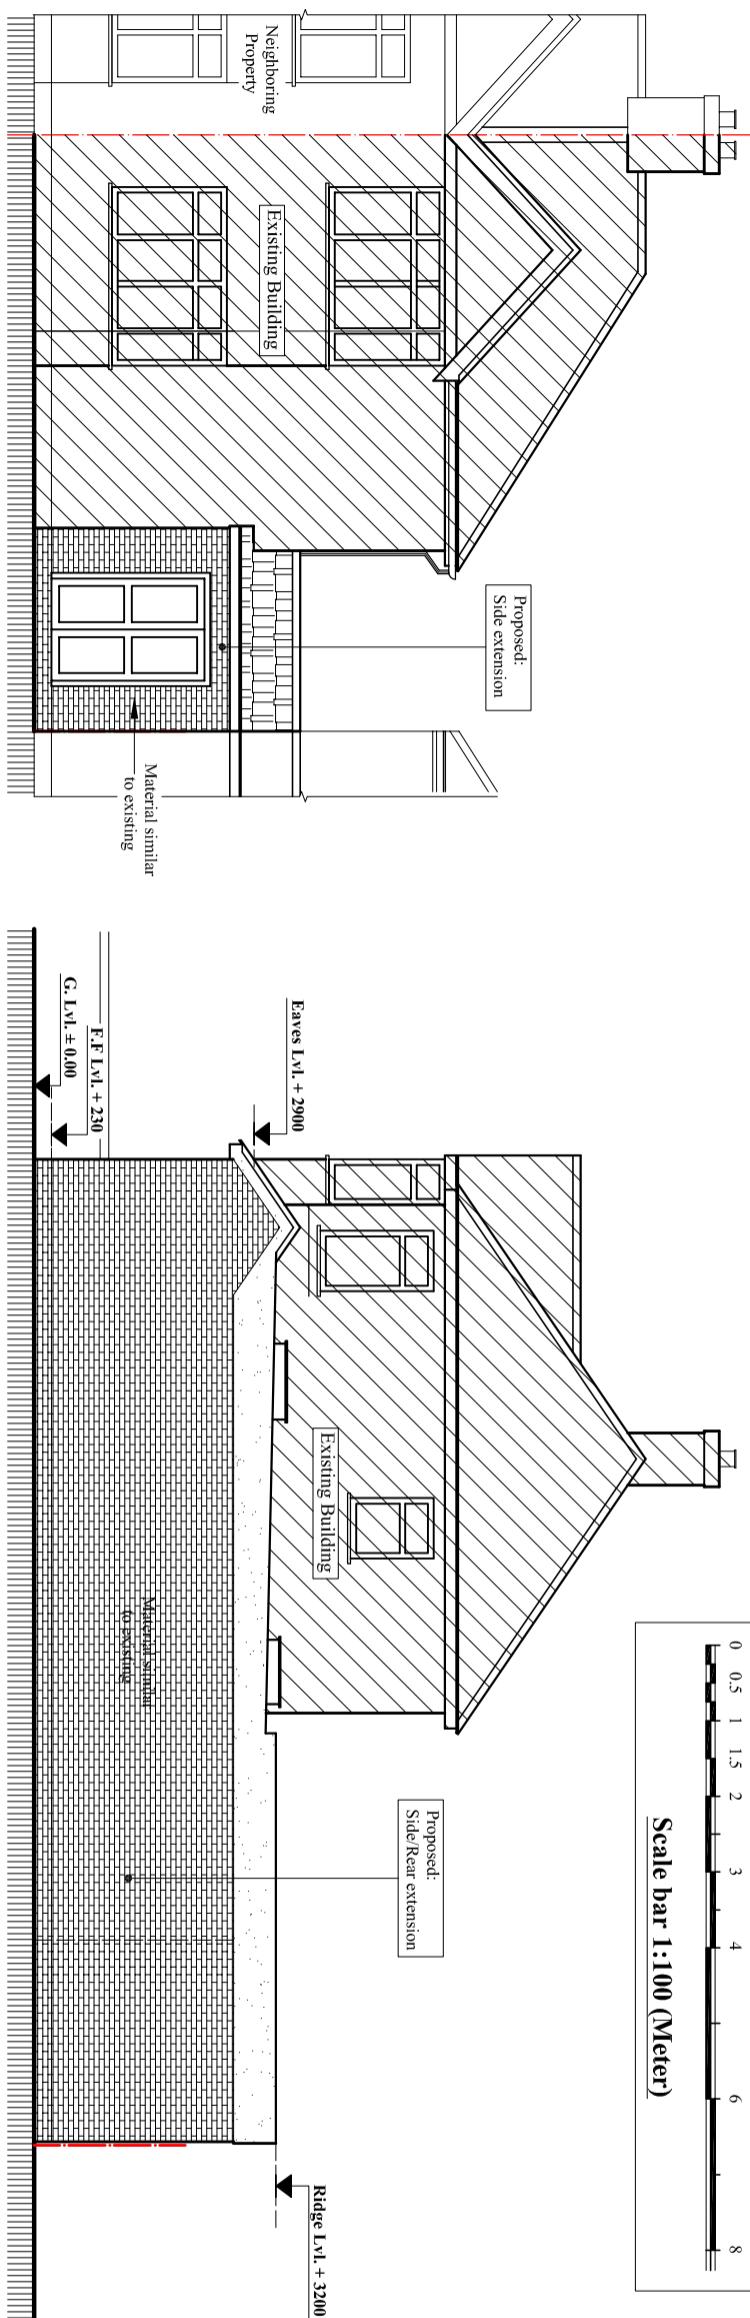


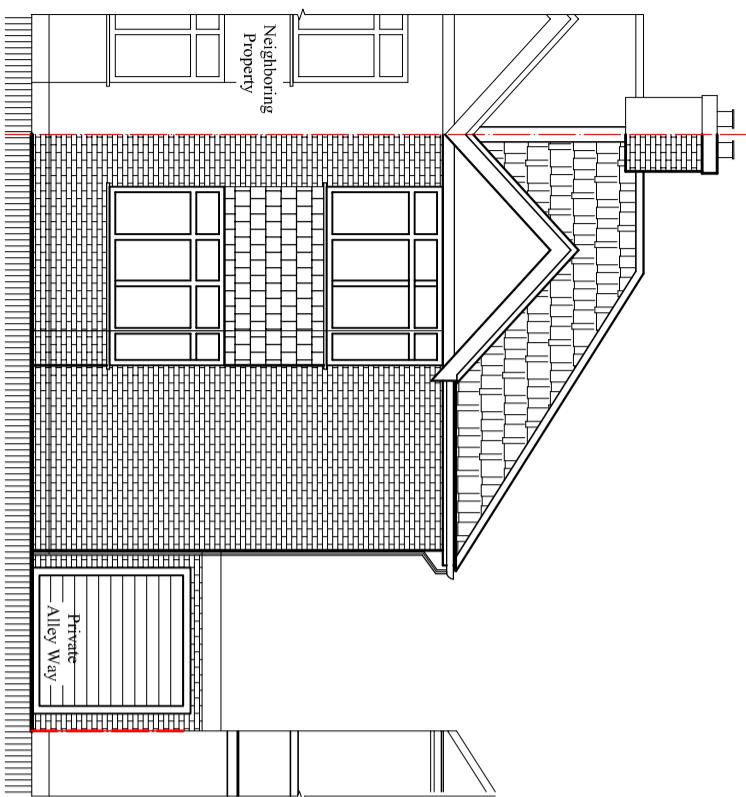
C.L.

0 0.5 1 1.5 2 3 4 6 8

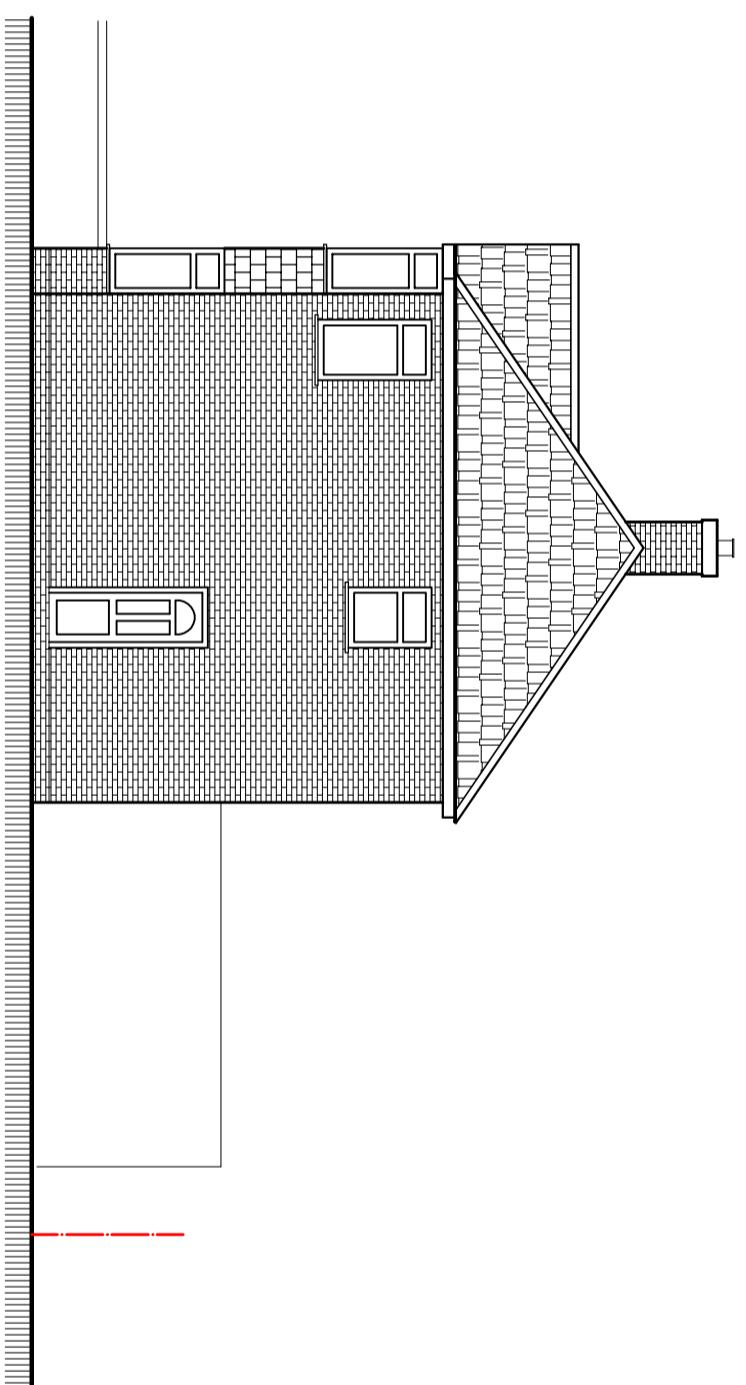
Scale bar 1:100 (Meter)**Proposed South Elevation**

Scale: 1:100

C.L.

**Existing South Elevation**

Scale: 1:100

**Existing East Elevation**

Scale: 1:100

BLUE ARCHITECTURE LIMITED
Consulting Architects, Engineers and Interiors,
102 Dorchester Way, Hayes, Middlesex,
UB4 0HY, London.

Contact:
Email: info@bluearcdesign.co.uk,
Cell: 044 + 078 3293 8374
Web site: www.bluearcdesign.co.uk

Notes:
© 2023 Blue Architecture Limited.
All rights reserved.
All drawings are for the purpose of gaining
Planning approval only.

All written dimensions to be taken in
preferences to sealed dimensions.
The contractor is responsible for checking
and verifying measurements on site prior
to any work commencing.

Client:
Mr. Mamun Uddin

Project:
Proposed Single storey side/Rear Extension
Wrap around and External Alteration.
Location:
69 Belmore Avenue, Hayes,
Middlesex, UB4 0RD.

Status:
PLANNING

Title:
Existing and Proposed Elevations-1.

Drawn by:	Str. Er.	Checked by:
L.P	---	R.K
Project no: BAL-1639	Sheet Size A3	Sheet no.
Date: 04/01/2023	Scale: 1:100	03