


Scale bar 1:100 (Meter)


Notes:
 © 2023 Blue Architecture Limited.
 All rights reserved.
 All drawings are for the purpose of gaining
 Planning approval only.
 All written dimensions to be taken in
 preferences to sealed dimensions.
 The contractor is responsible for checking
 and verifying measurements on site prior
 to any work commencing.

Contact:
 Email: info@bluearcdesign.co.uk,
 Cell: 044 + 078 3293 8374
 Web site: www.bluearcdesign.co.uk

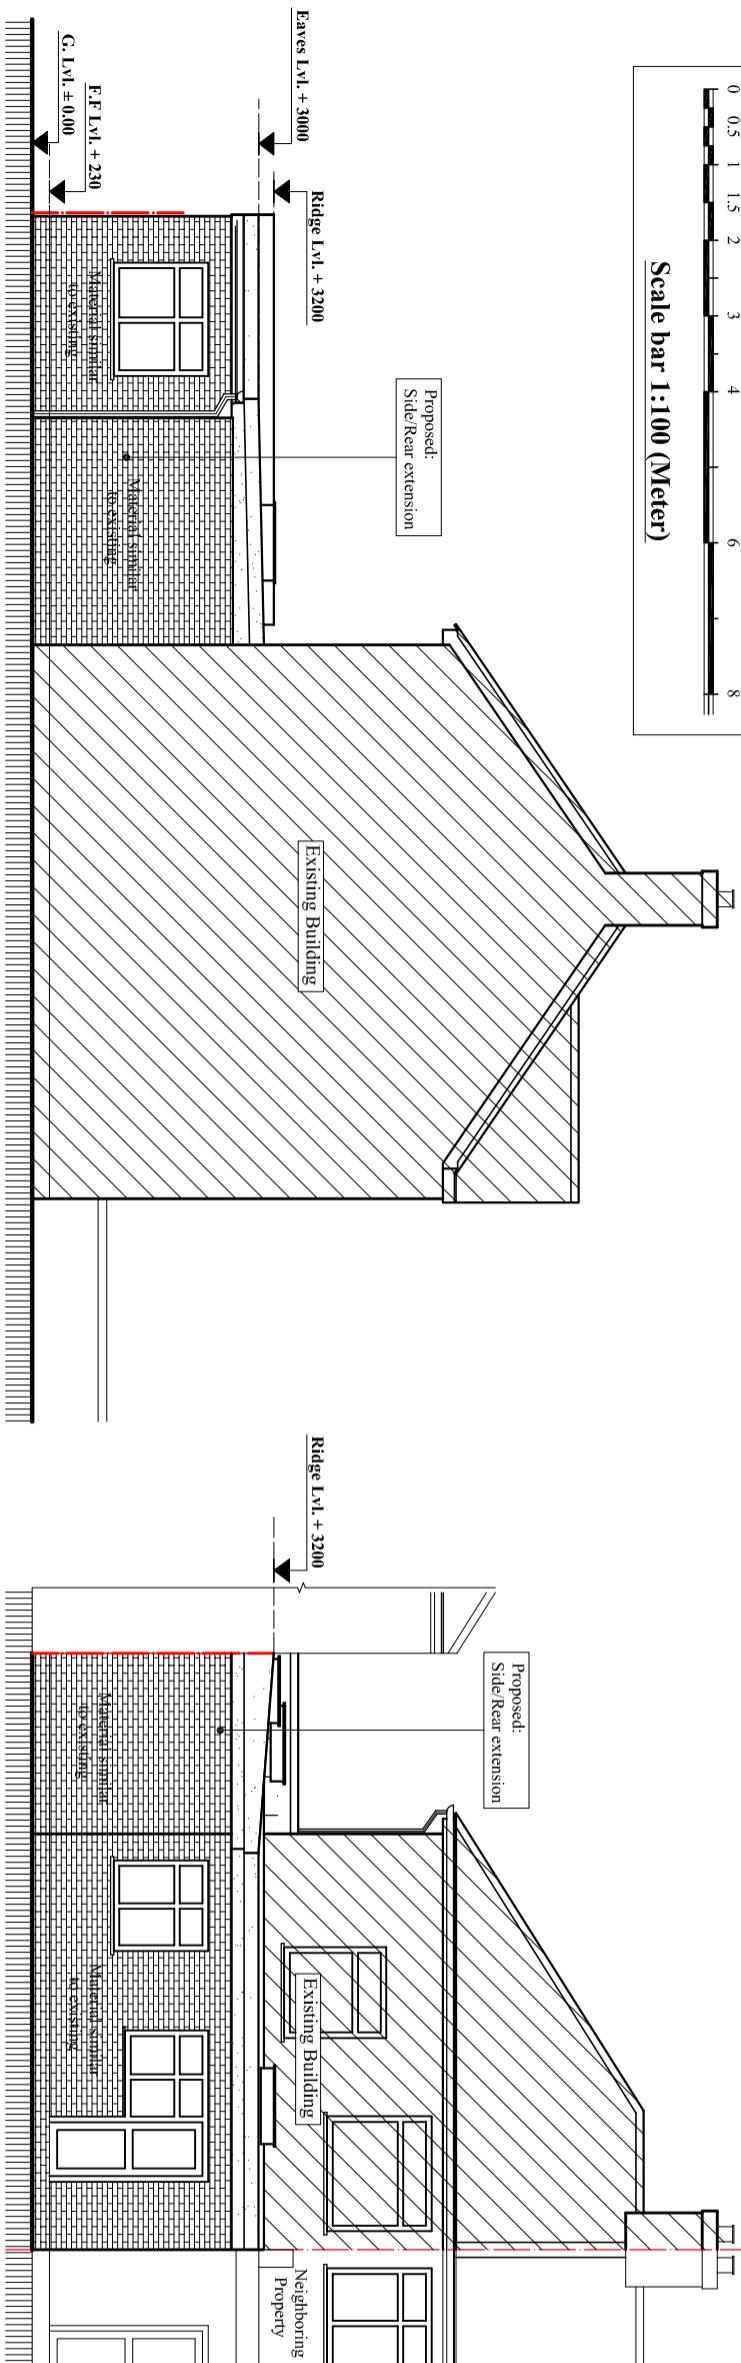


Proposed West Elevation

Scale: 1:100

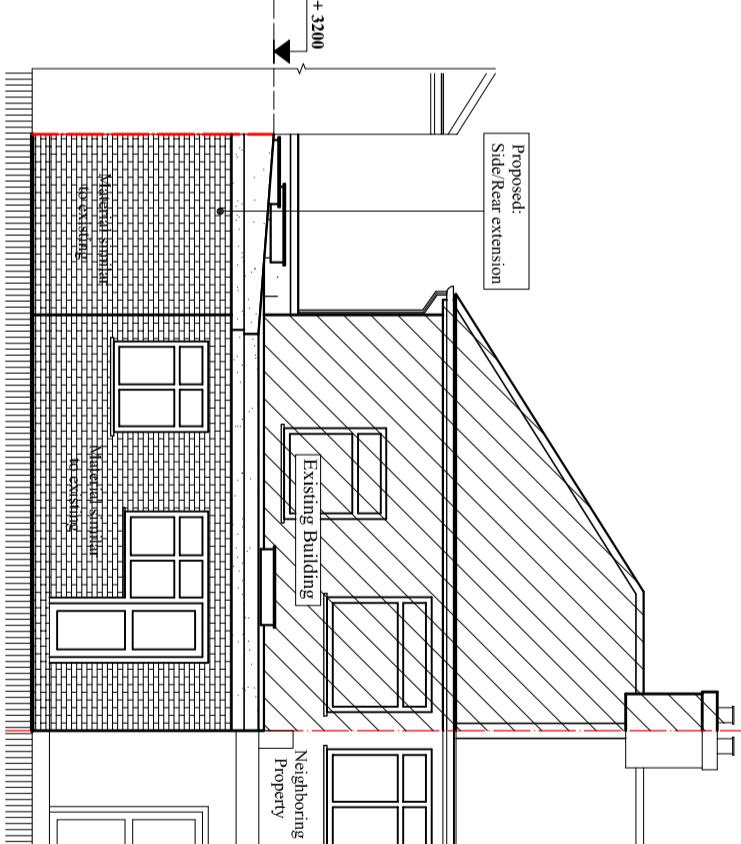


North North Elevation

Scale: 1:100

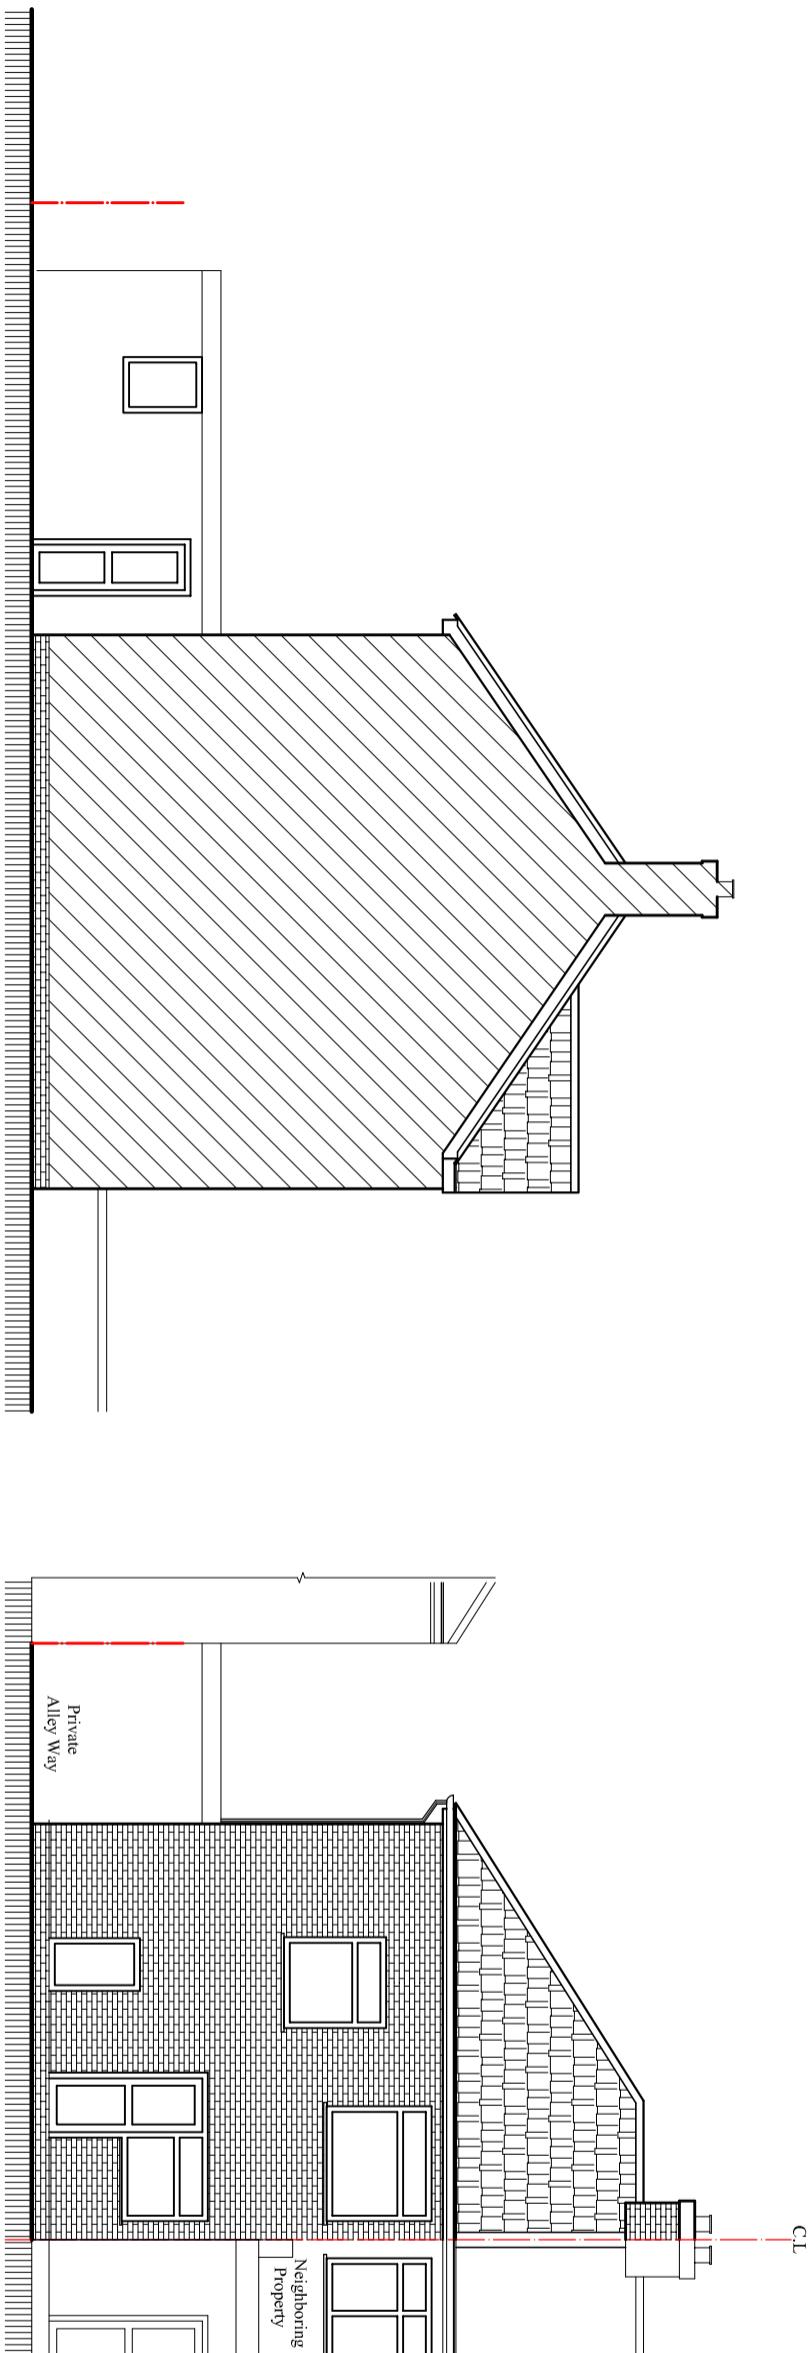

Existing West Elevation

Scale: 1:100

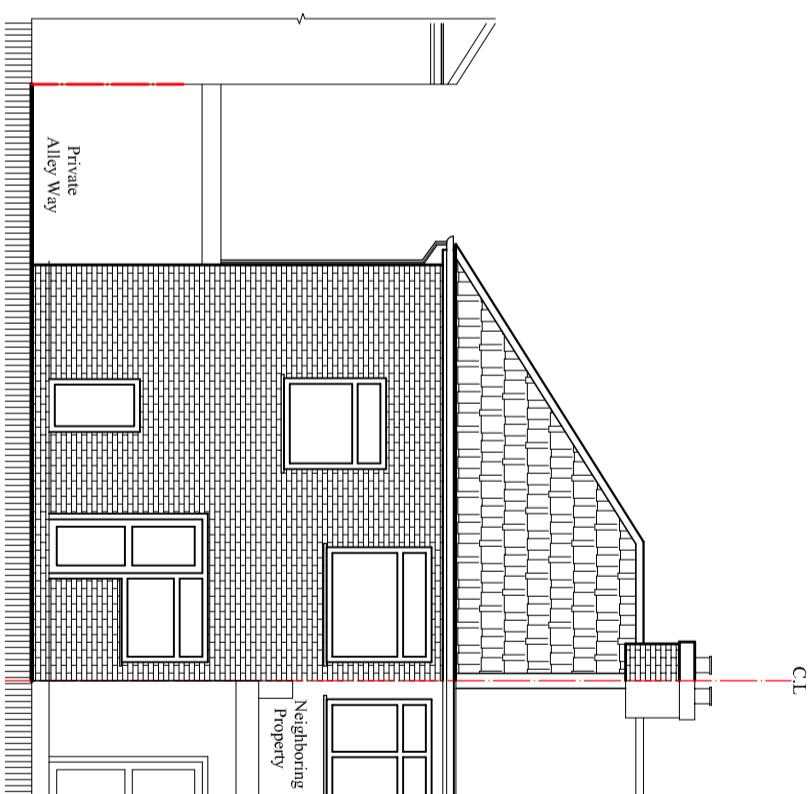

Existing North Elevation

Scale: 1:100

Client:
Mr. Mamun Uddin

Project:
 Proposed Single storey side/Rear Extension
 Wrap around and External Alteration.
Location:
 69 Belmont Avenue, Hayes,
 Middlesex, UB4 0RD.

Status:
PLANNING

Title:
 Existing and Proposed Elevations-2.

Drawn by:	Str. Er.	Checked by:
L.P	---	R.K
Project no: BAL-1639	Sheet Size A3	Sheet no.
Date: 04/01/2023	Scale: 1:100	04