
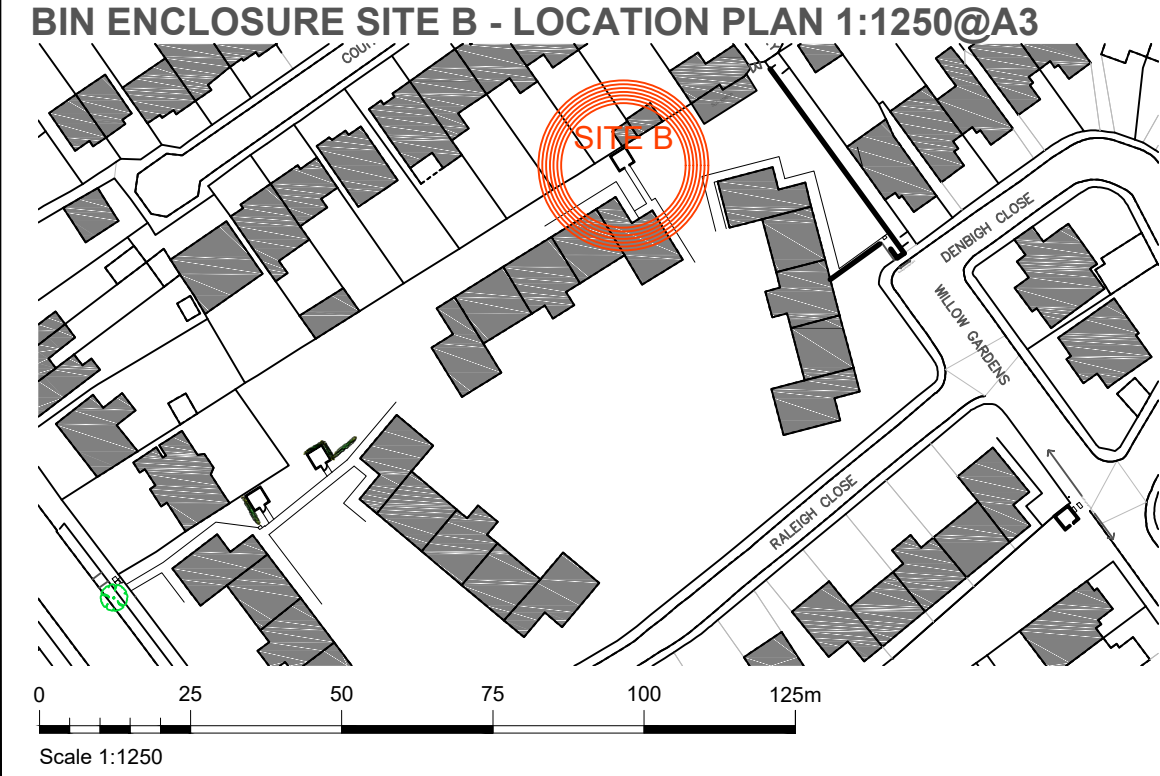


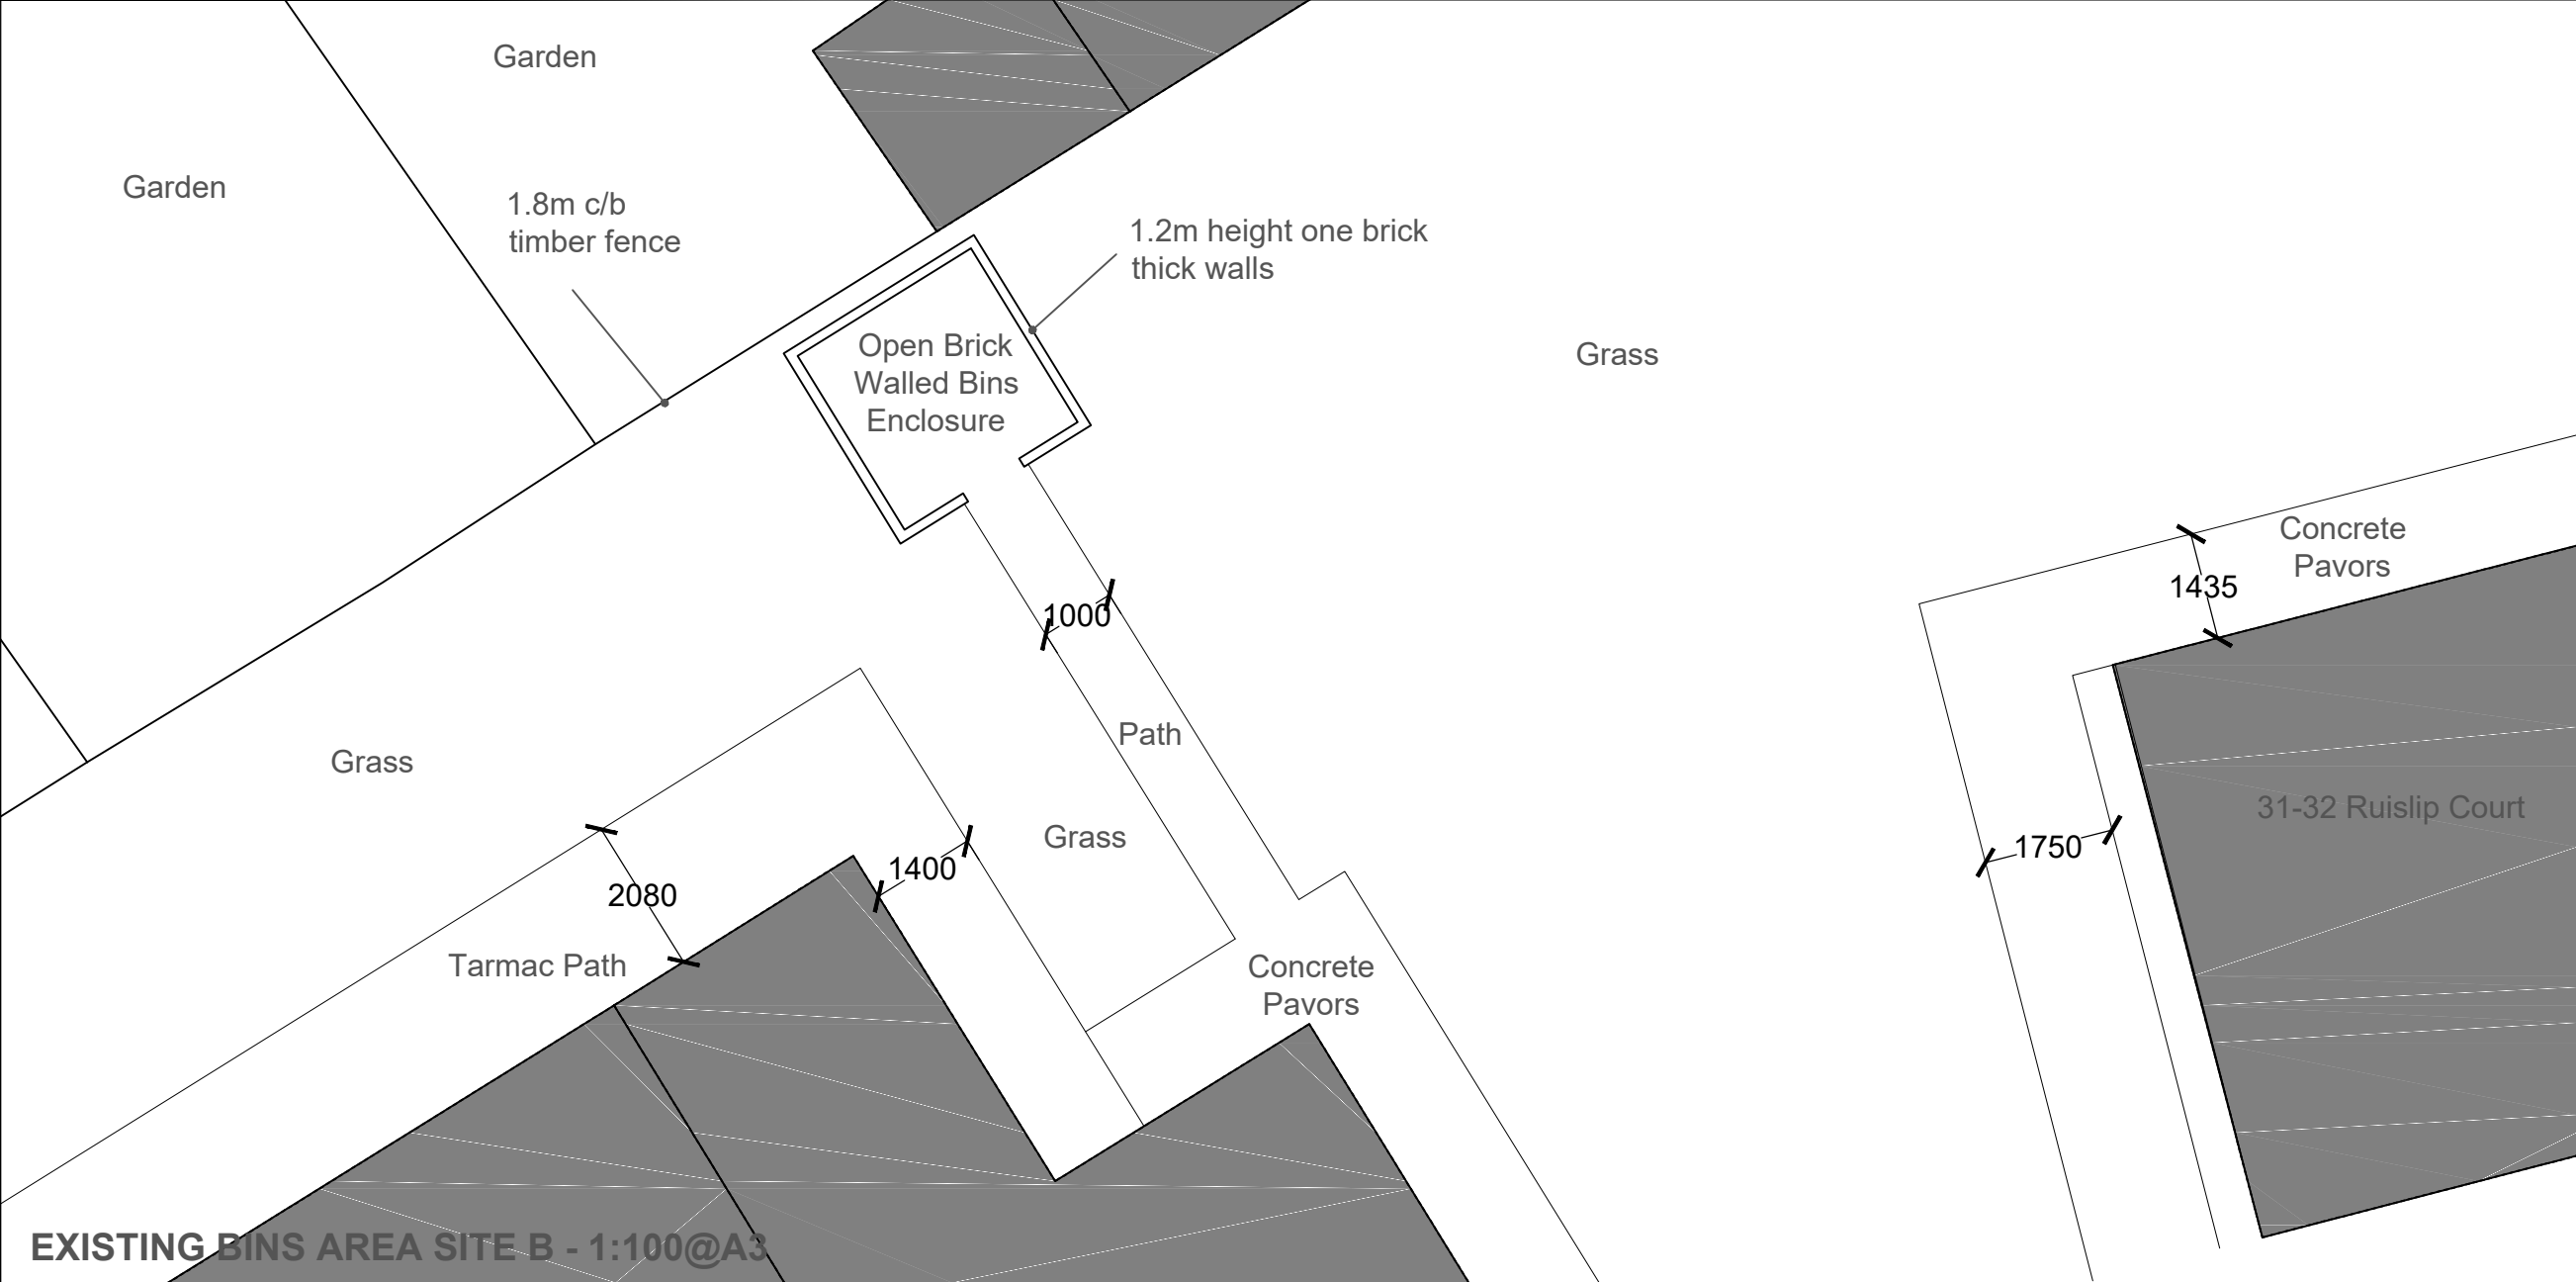

NOTES

Rev	Revision notes	Initials	Date

PLACE DIRECTORATE
CAPITAL PROGRAMME WORKS SERVICE
2E/10, CIVIC CENTRE, UXBRIDGE, UB8 1UW
Tel: 01895 250 111 www.hillingdon.gov.uk

PROJECT
RUISLIP COURT
WEST END ROAD
RUISLIP, HA4 6JW

DESCRIPTION
EXISTING SITE PLAN SHOWING
BINS AREA AT SITE B

SCALE 1:100 @ A3, 1:1250@A3	DRAWN BY DB	CHECKED BY SV	DATE OCT 202
DRAWING No. 2023/D/346/P/04			REV.