

PROPOSED PLAN OF BINS ENCLOSURE SITE B, AND BINS COLLECTION AREA

NOTES



New Open Bins Enclosure

Bins Schedule:

- 1 x 1100L Recycling Bins
- 1 x 1100L Spare Bin Space
- 1 x 1100L Refuse Bin
- 1 x 140L Food Waste Bin



SITE B

Grass

Existing Bin Enclosure, Path and Shrubs Removed

New 2m wide Path In Pavors

Existing

Exsting 1.8m C/b Timber Fence

Existing Public Footpath

Exsting 1.8m C/b Timber Fence Removed to Front and Short Side


Paved Path

Cut back fence to new width with re-sited end post

Bins Collection Area


Existing Dropped Kerb

Scale 1:200

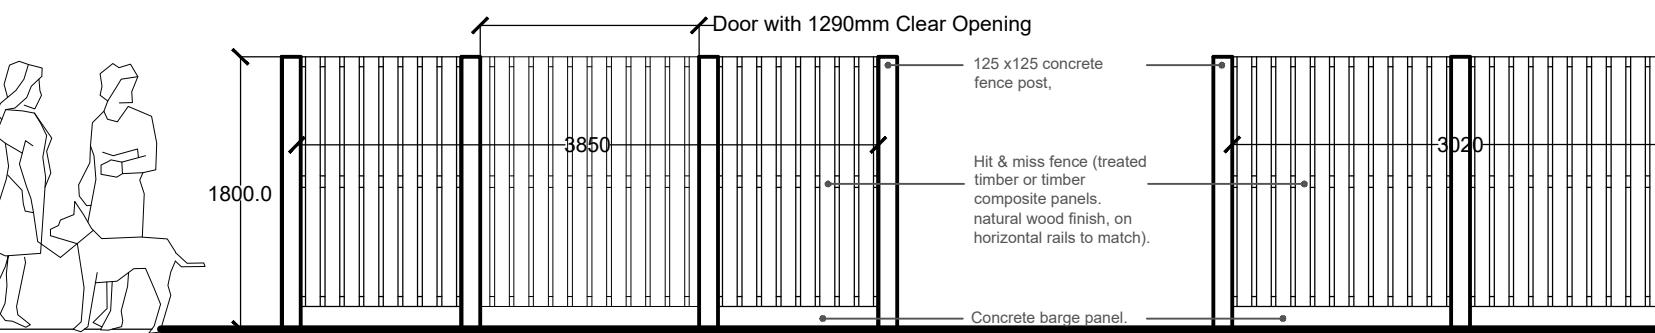

FRONT ELEVATION A

SIDE ELEVATIONS B & C

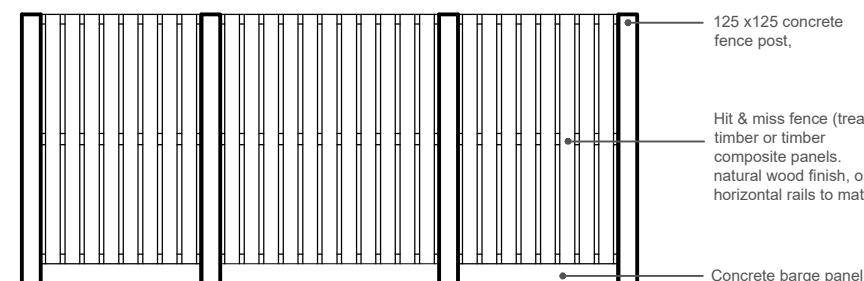

REAR ELEVATION D

Scale 1:50

ELEVATIONS OF BINS ENCLOSURE SITE B

Rev	Revision notes	Initials	Date
PLACE DIRECTORATE CAPITAL PROGRAMME WORKS SERVICE 2E/10, CIVIC CENTRE, UXBRIDGE, UB8 1UW Tel: 01895 250 111 www.hillingdon.gov.uk			
PROJECT RUISLIP COURT WEST END ROAD RUISLIP, HA4 6JW			
DESCRIPTION PROPOSED BINS ENCLOSURE BINS AREA B, AND COLLECTION POINT AREA			
SCALE 1:200 @ A3, 1:1250 @ A4 DB			
DRAWN BY SV			
CHECKED BY DATE OCT 202			
DRAWING No. 2023/D/346/P/08			
REV.			