



PLAN OF BINS ENCLOSURE SITE C

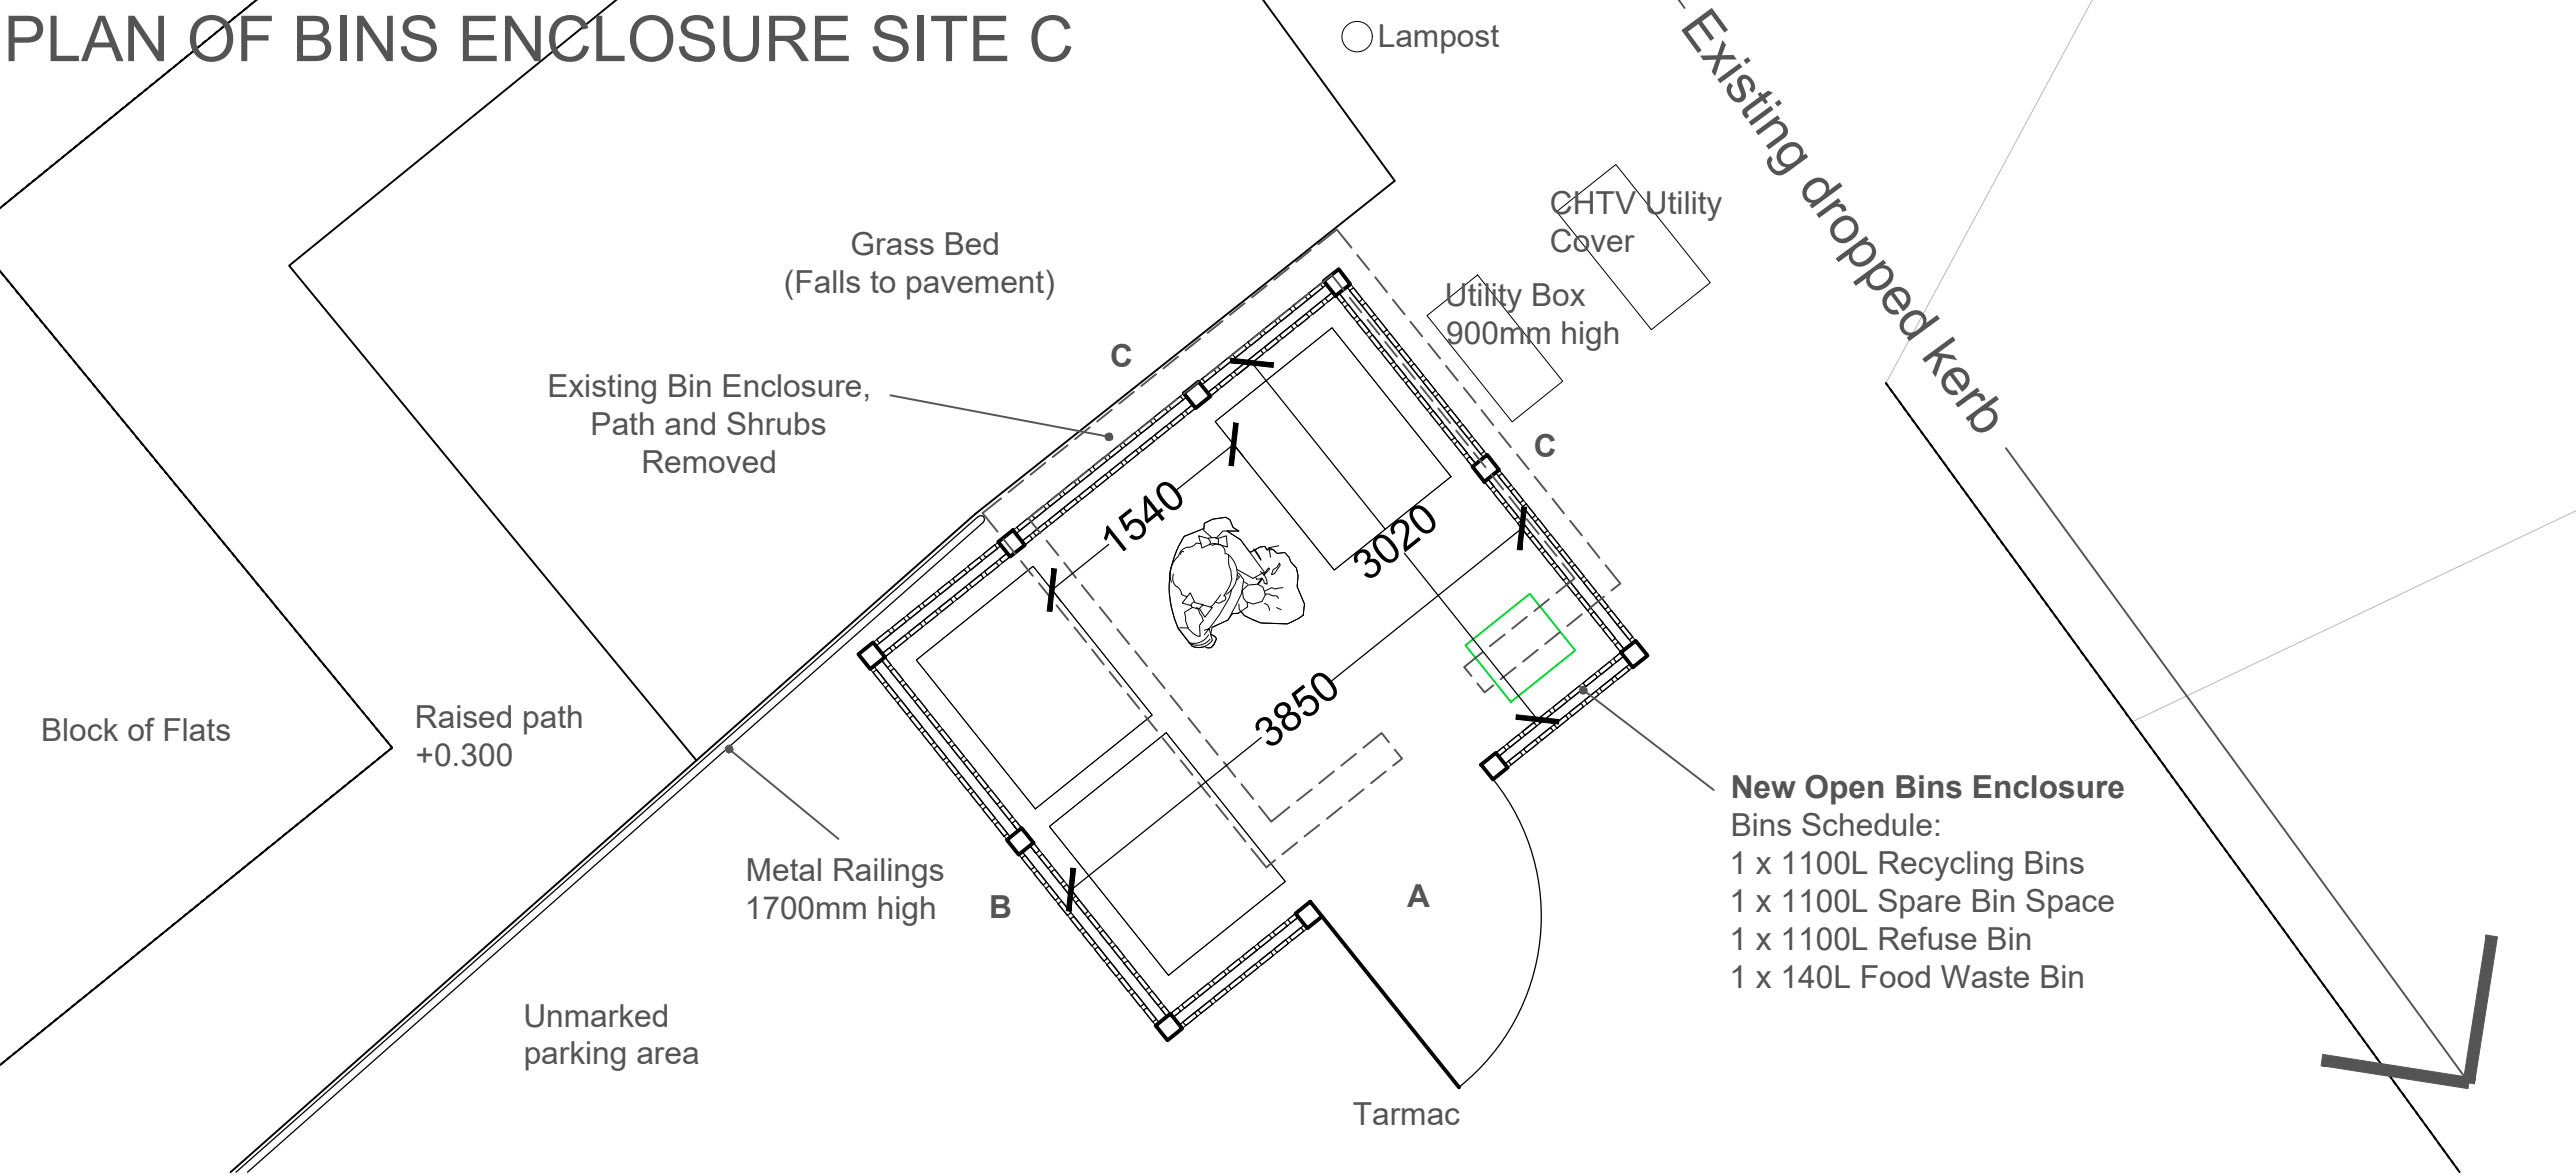

New Open Bins Enclosure
Bins Schedule:
1 x 1100L Recycling Bins
1 x 1100L Spare Bin Space
1 x 1100L Refuse Bin
1 x 140L Food Waste Bin

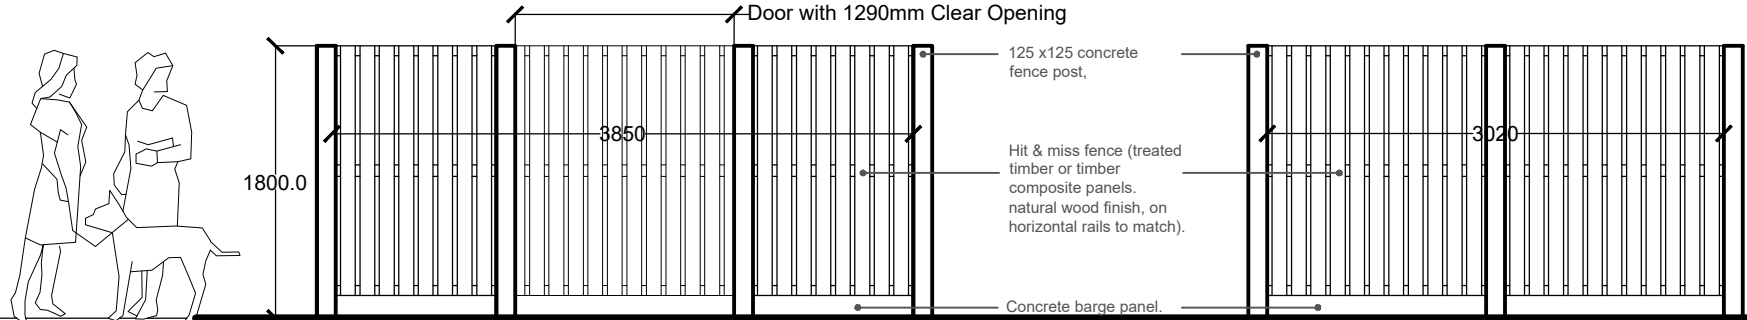

FRONT ELEVATION A

SIDE ELEVATIONS B AND C

REAR ELEVATION D

ELEVATIONS OF BINS ENCLOSURE SITE C



NOTES

Rev

Revision notes

Initials

Date

HILLINGDON
LONDON

PLACE DIRECTORATE
CAPITAL PROGRAMME WORKS SERVICE
2E/10, CIVIC CENTRE, UXBRIDGE, UB8 1UW
Tel: 01895 250 111 www.hillingdon.gov.uk

PROJECT
RUISLIP COURT
WEST END ROAD
RUISLIP, HA4 6JW

DESCRIPTION
PROPOSED BINS ENCLOSURE
AT SITE C

SCALE
1:50 @ A3

DRAWN BY
DB

CHECKED BY
SV

DATE
OCT 2023

DRAWING No.
2023/D/346/P/09

REV.