



PROPOSED GROUND FLOOR PLAN

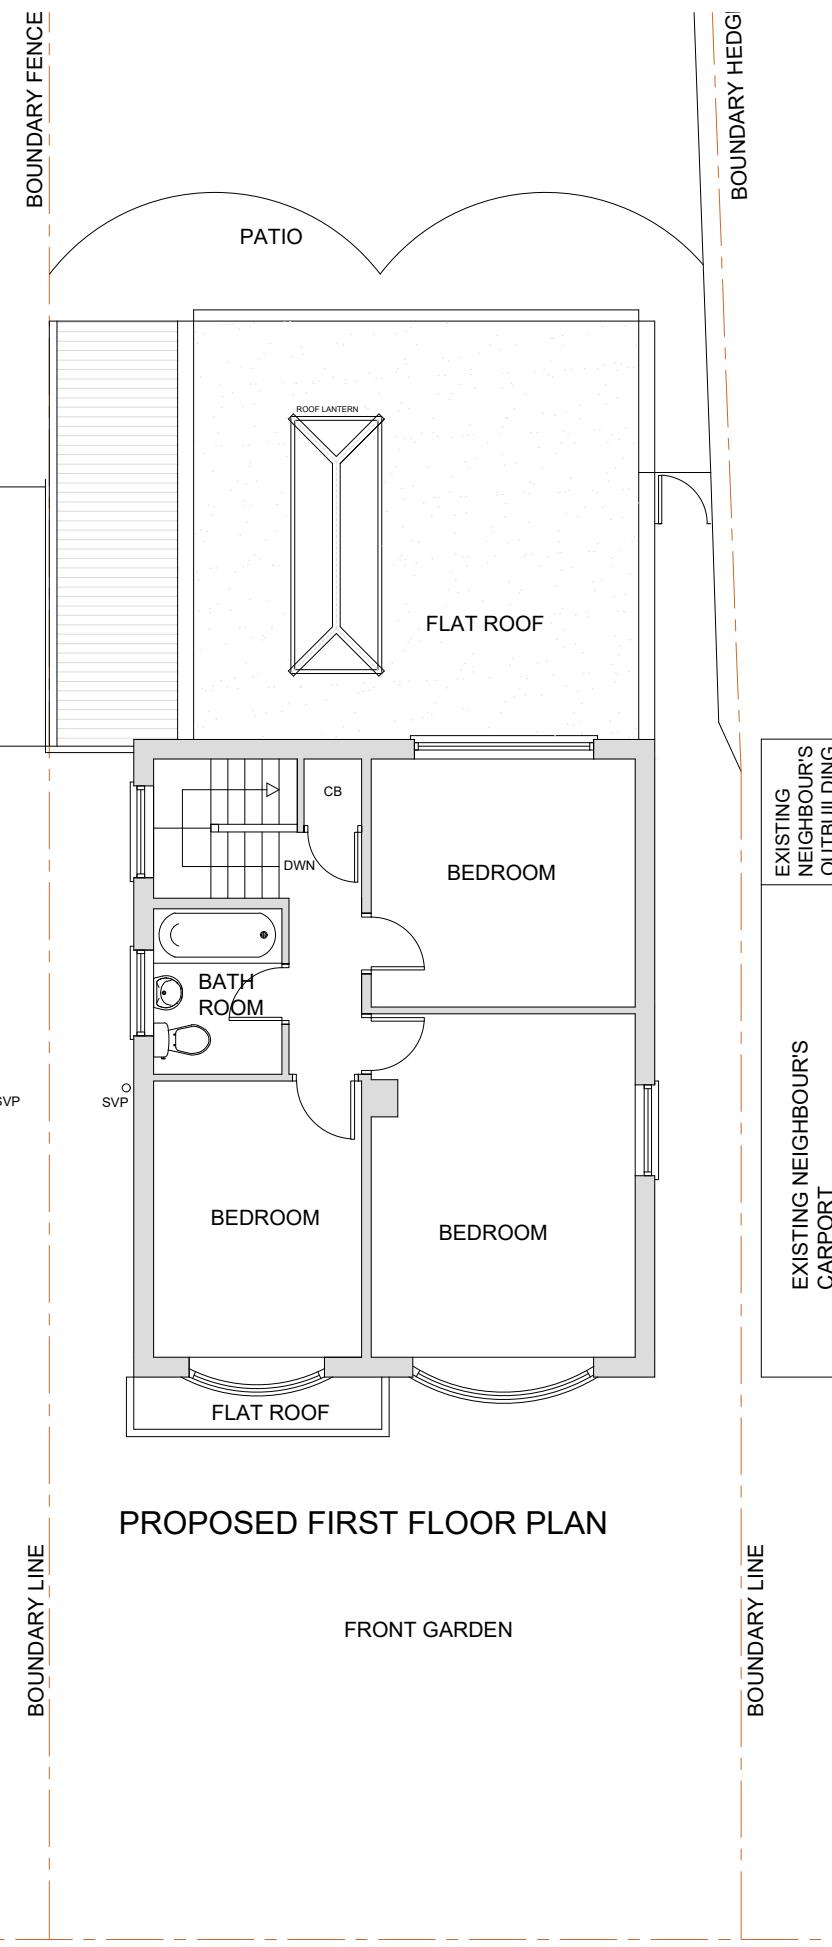

PROPOSED FIRST FLOOR PLAN

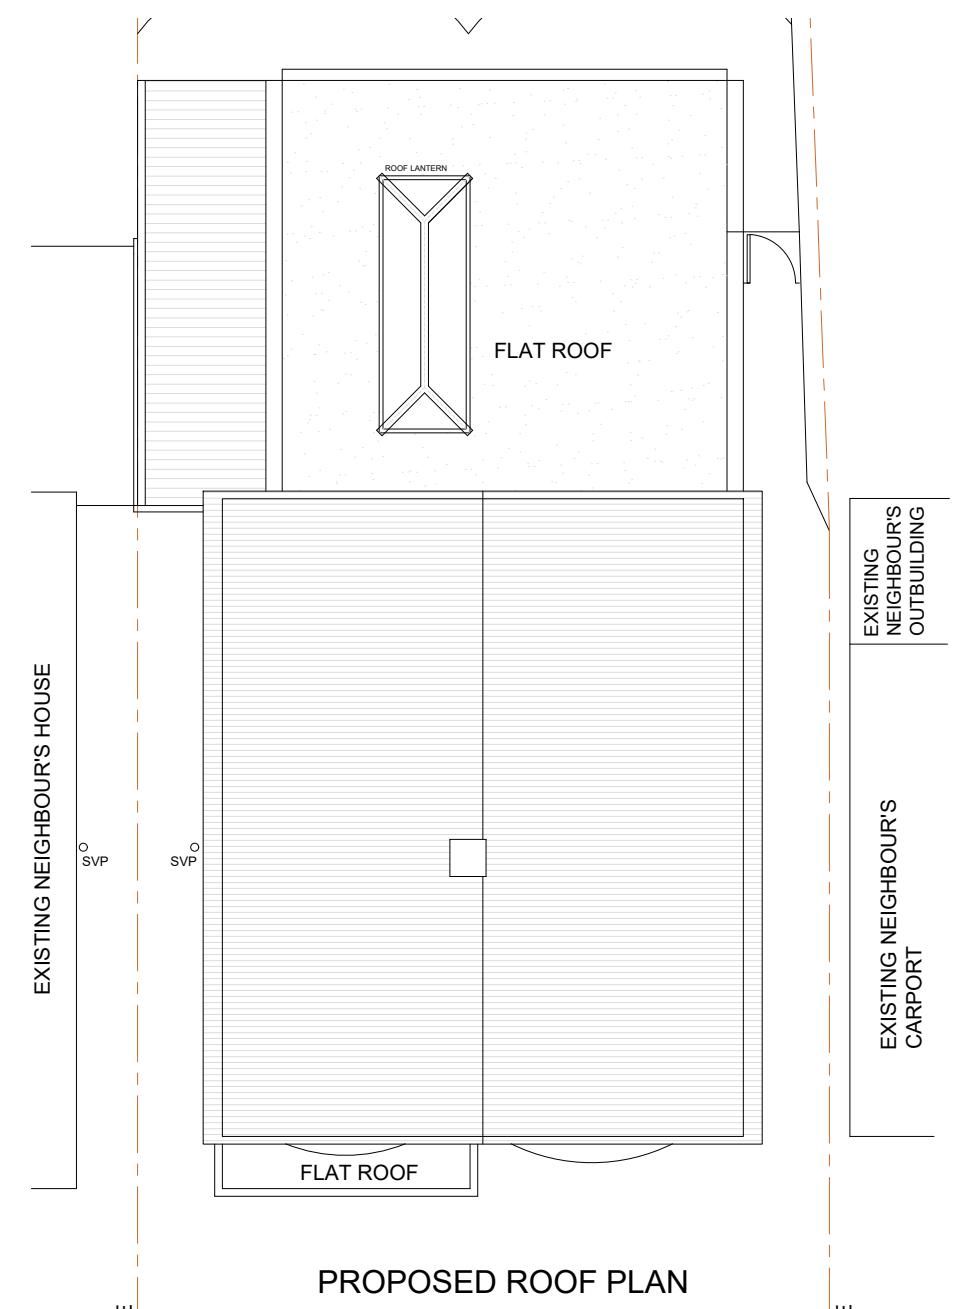

PROPOSED ROOF PLAN

Client	MR ALKESH MEHTA		
<p style="text-align: center;"><u>LONDON INTERIORS</u></p> <p style="text-align: center;">UNIT 8</p> <p style="text-align: center;">BOWMAN TRADING ESTATE</p> <p style="text-align: center;">WESTMORELAND ROAD</p> <p style="text-align: center;">LONDON NW9 9RL</p>			
Project	87b ABBOTSBURY GARDENS PINNER HA51TB		
Drawing Title	PROPOSED FLOORPLANS		
Drawing Title	PR22-111c		Rev.A
Drawn By:	Scale:	Date:	
A Salcedo	1/100	18/11/2022	