


No. 87A




No. 89

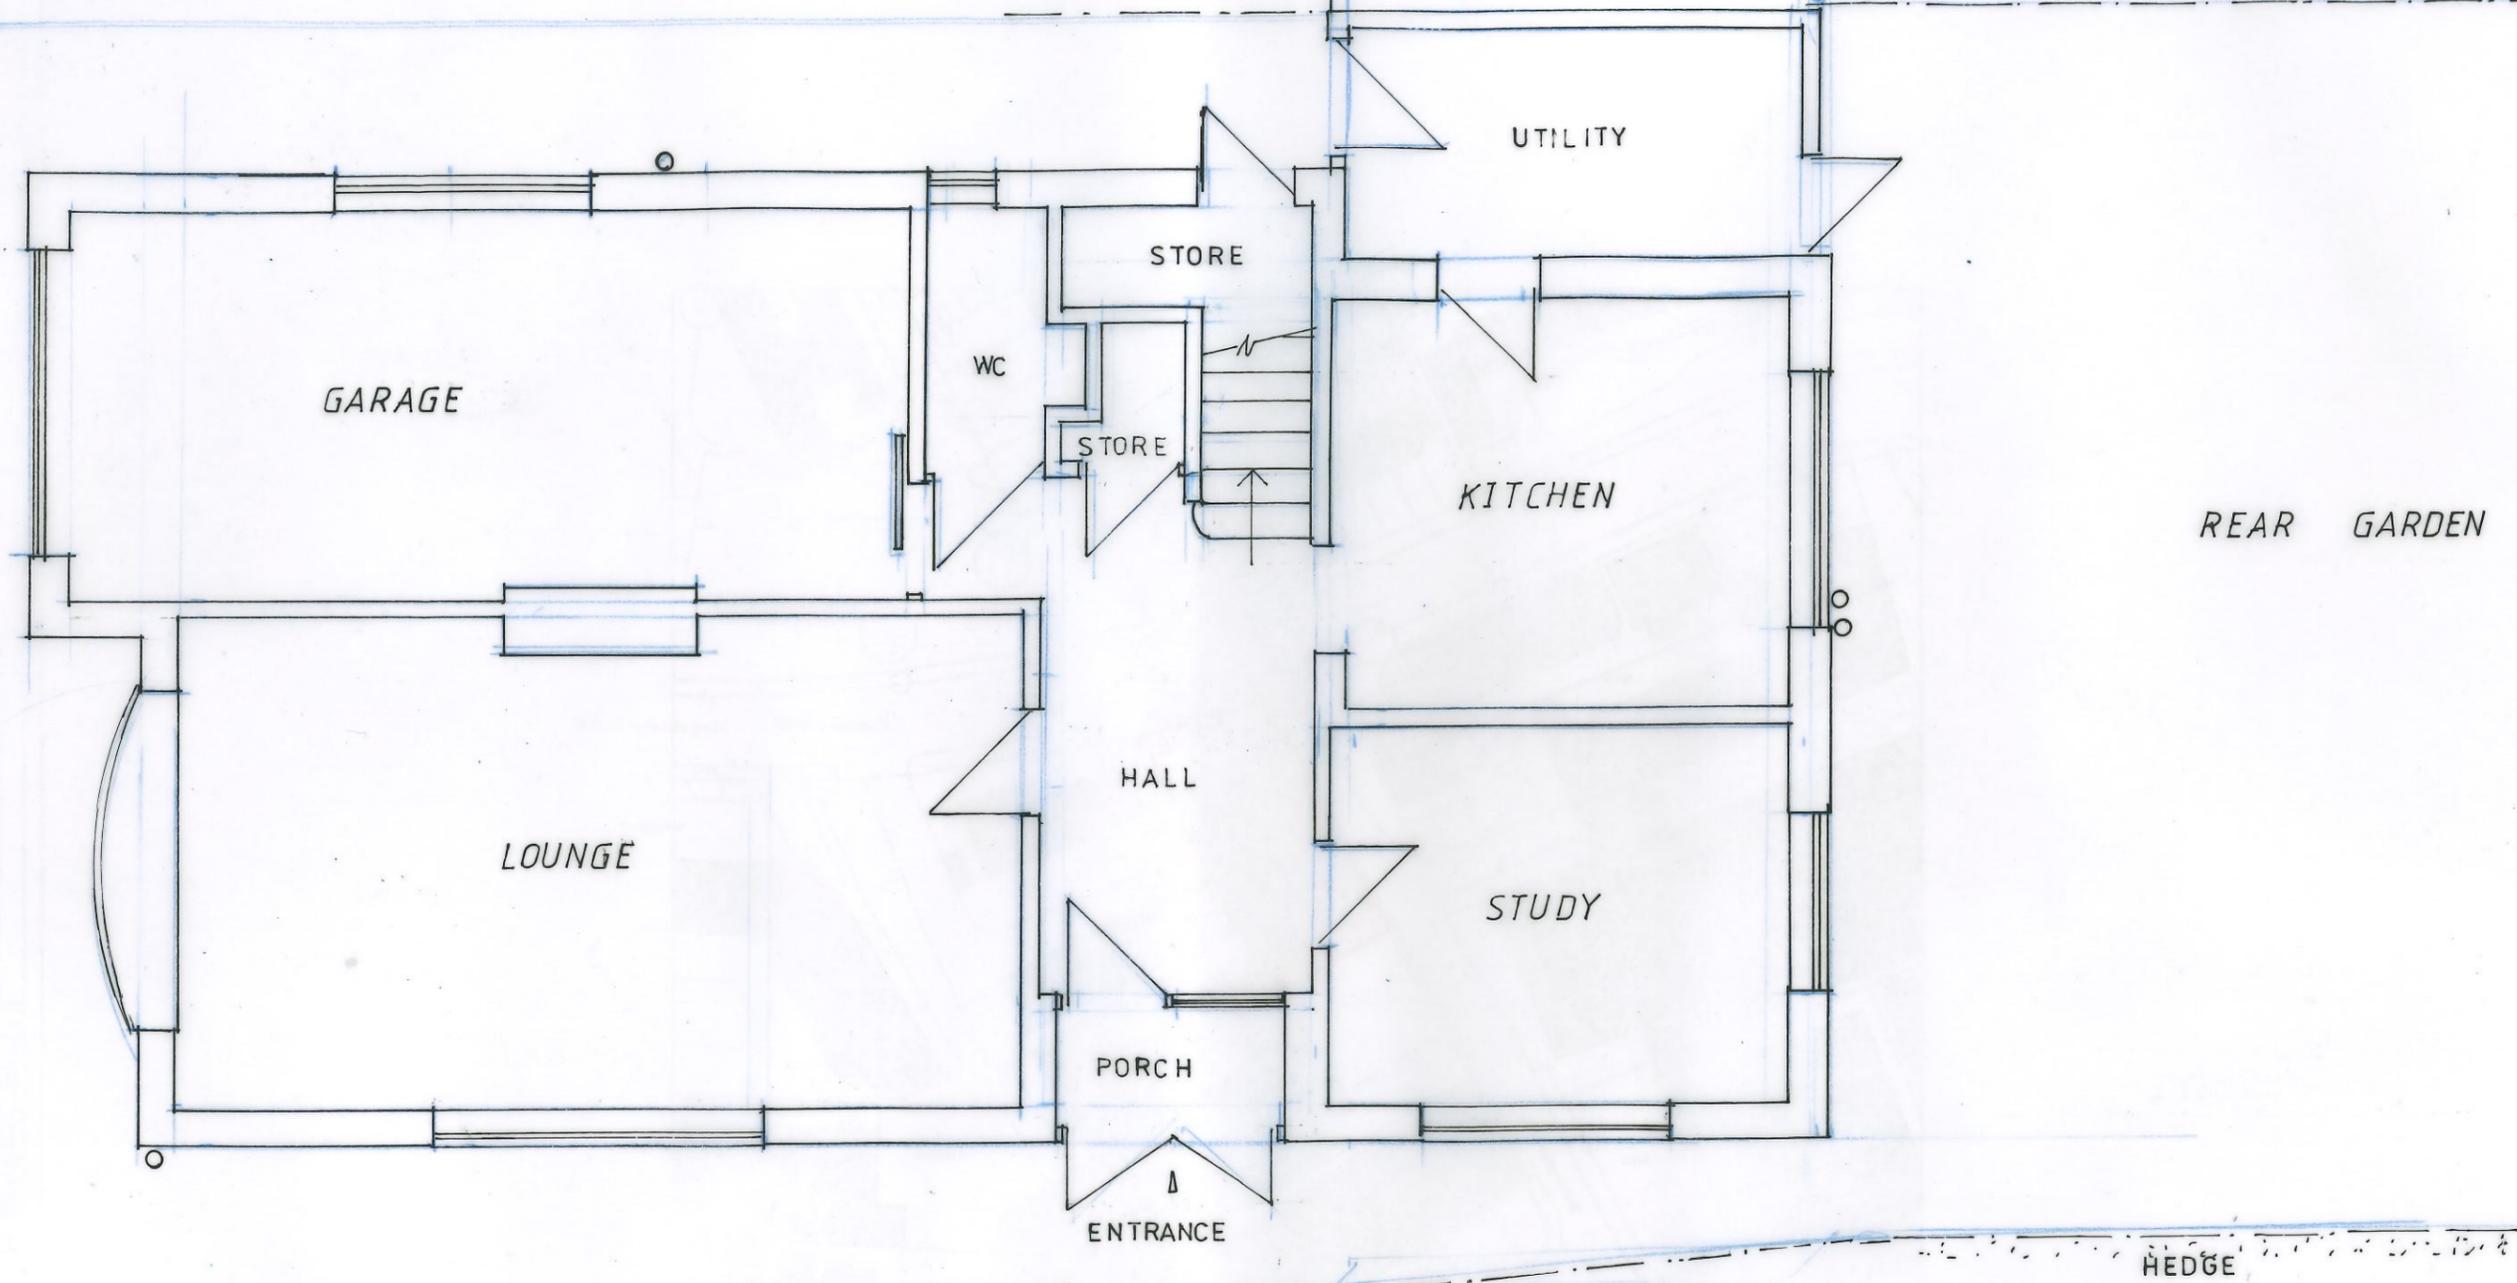


EXISTING GROUND FLOOR	
87B ABBOTSBURY GARDENS PINNER, HA5 1TB	
SCALE - 1:50	DATE - JAN. 2026
DRG.No. KS/2026/01	REV -

No. 87A

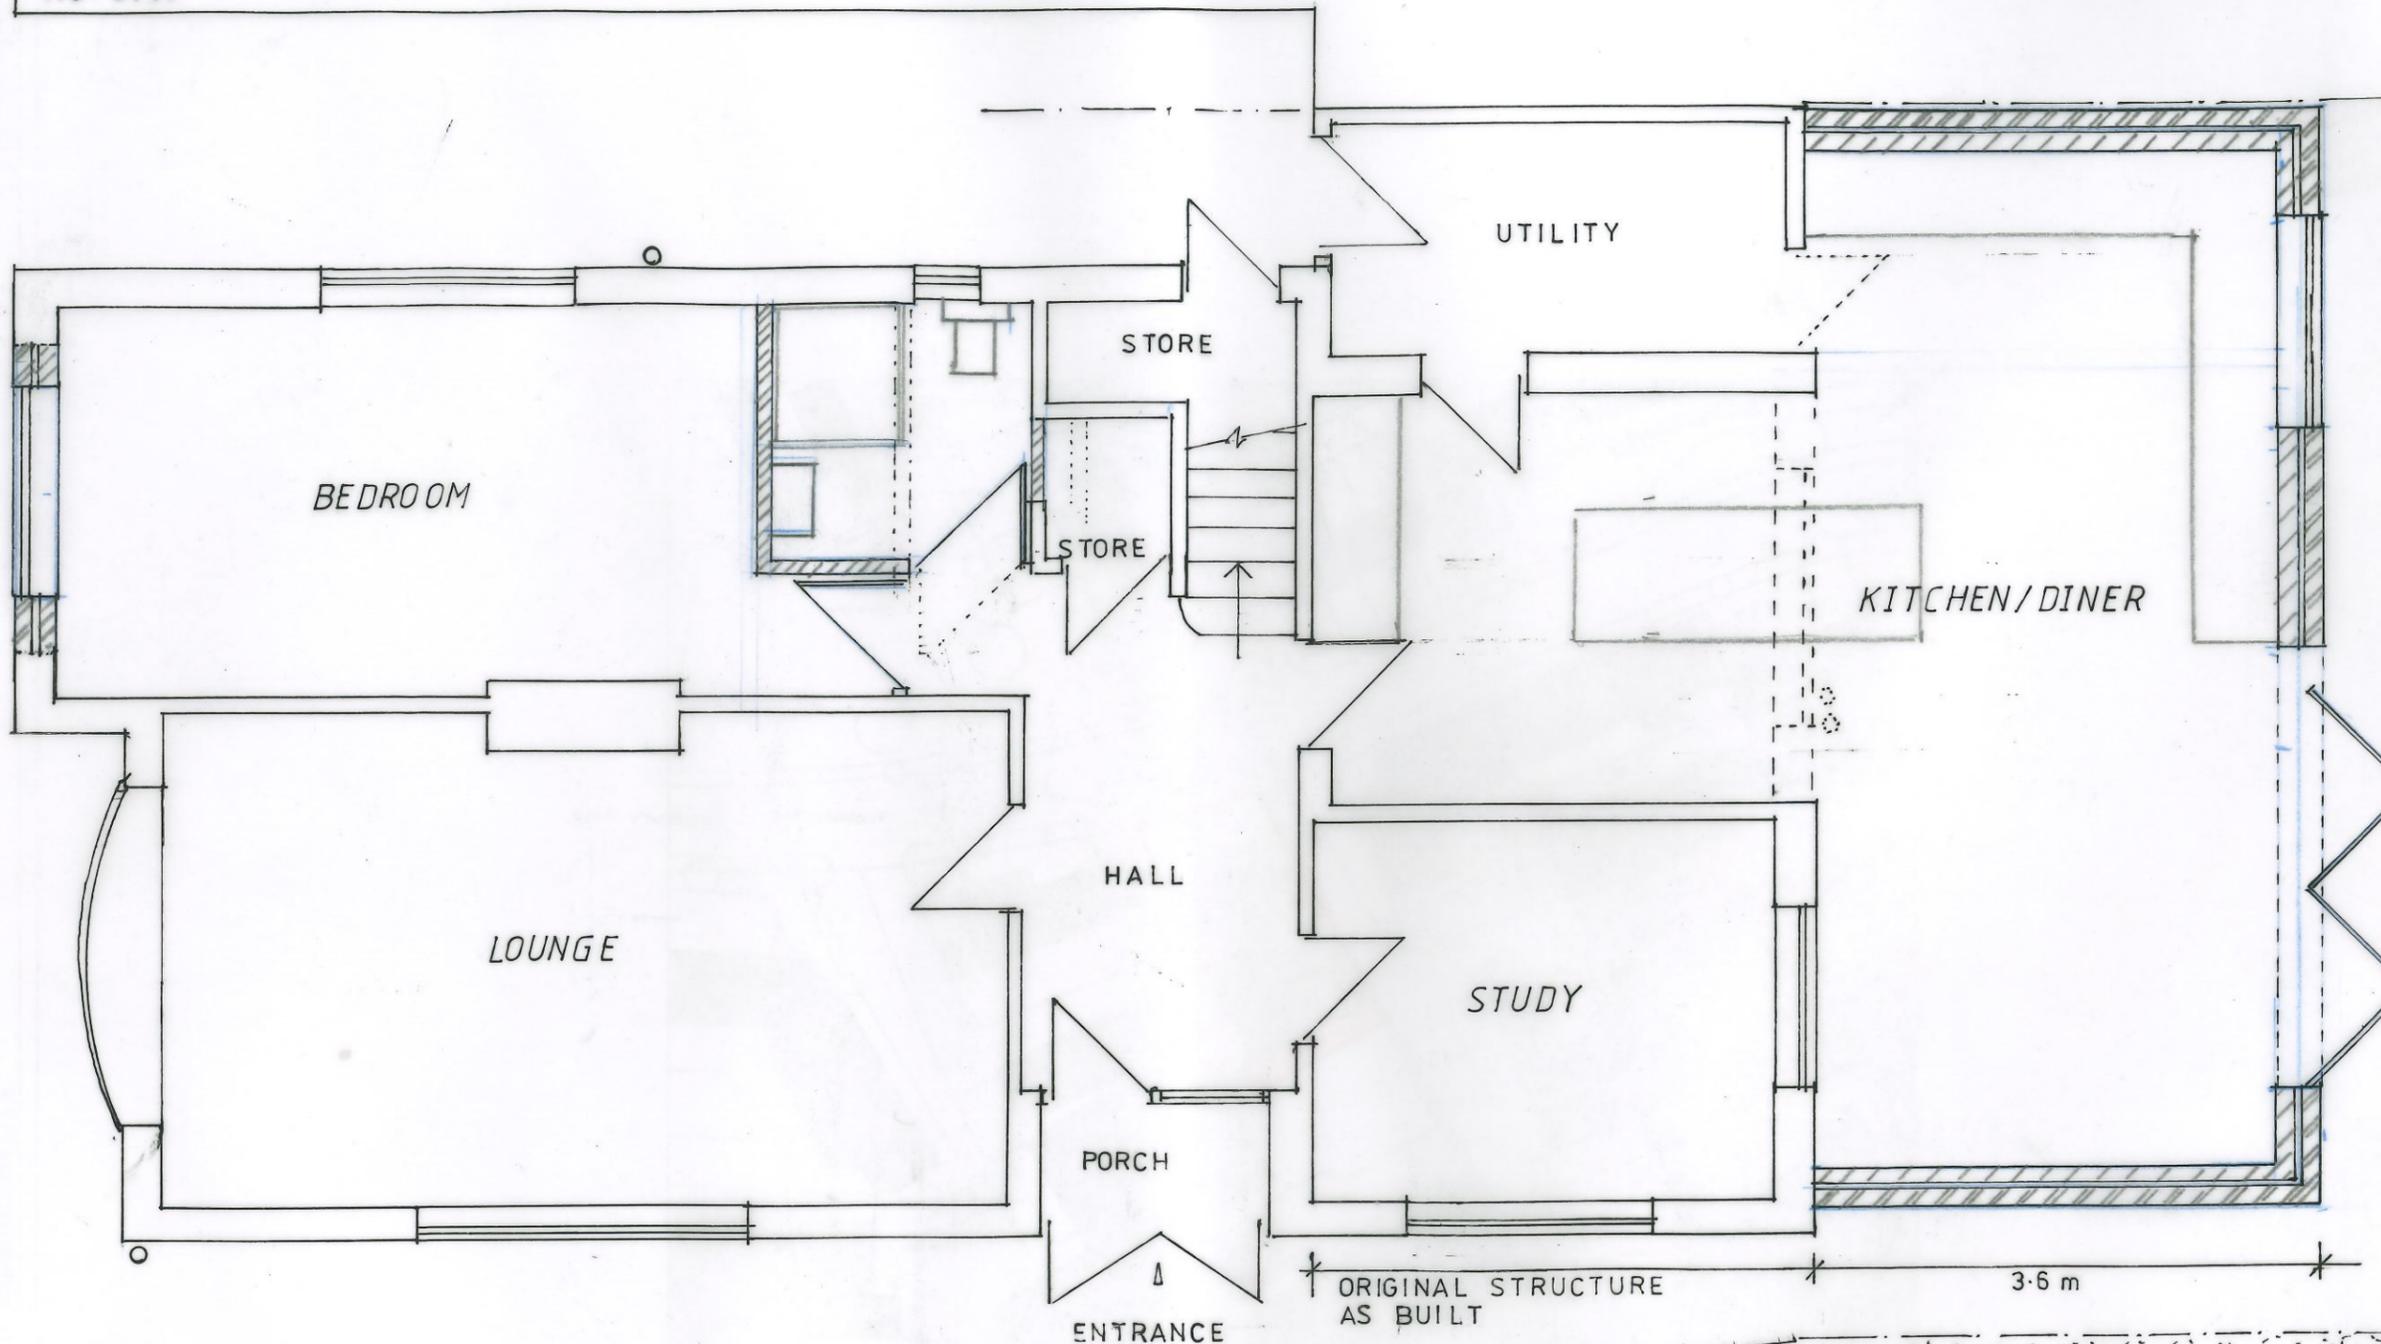

No. 89

 

PROPOSED GROUND FLOOR	
87B ABBOTSBURY GARDENS PINNER , HA5 1TB	
SCALE = 1:50	DATE = JAN. 2026
DRG No. KS/2026/02	REV =



EXISTING FRONT



PROPOSED FRONT



EXISTING SIDE EAST ELEVATION



EXISTING REAR



PROPOSED REAR

BRICKS
TO
MATCH



PROPOSED SIDE



SCALE - 1:100

EXISTING & PROPOSED ELEVATIONS	
87B ABBOTSBURY GARDENS PINNERS, HA5 1TB	
SCALE = 1:100	DATE = JAN. 2026
DRG.No. KS/2026/03	REV =