
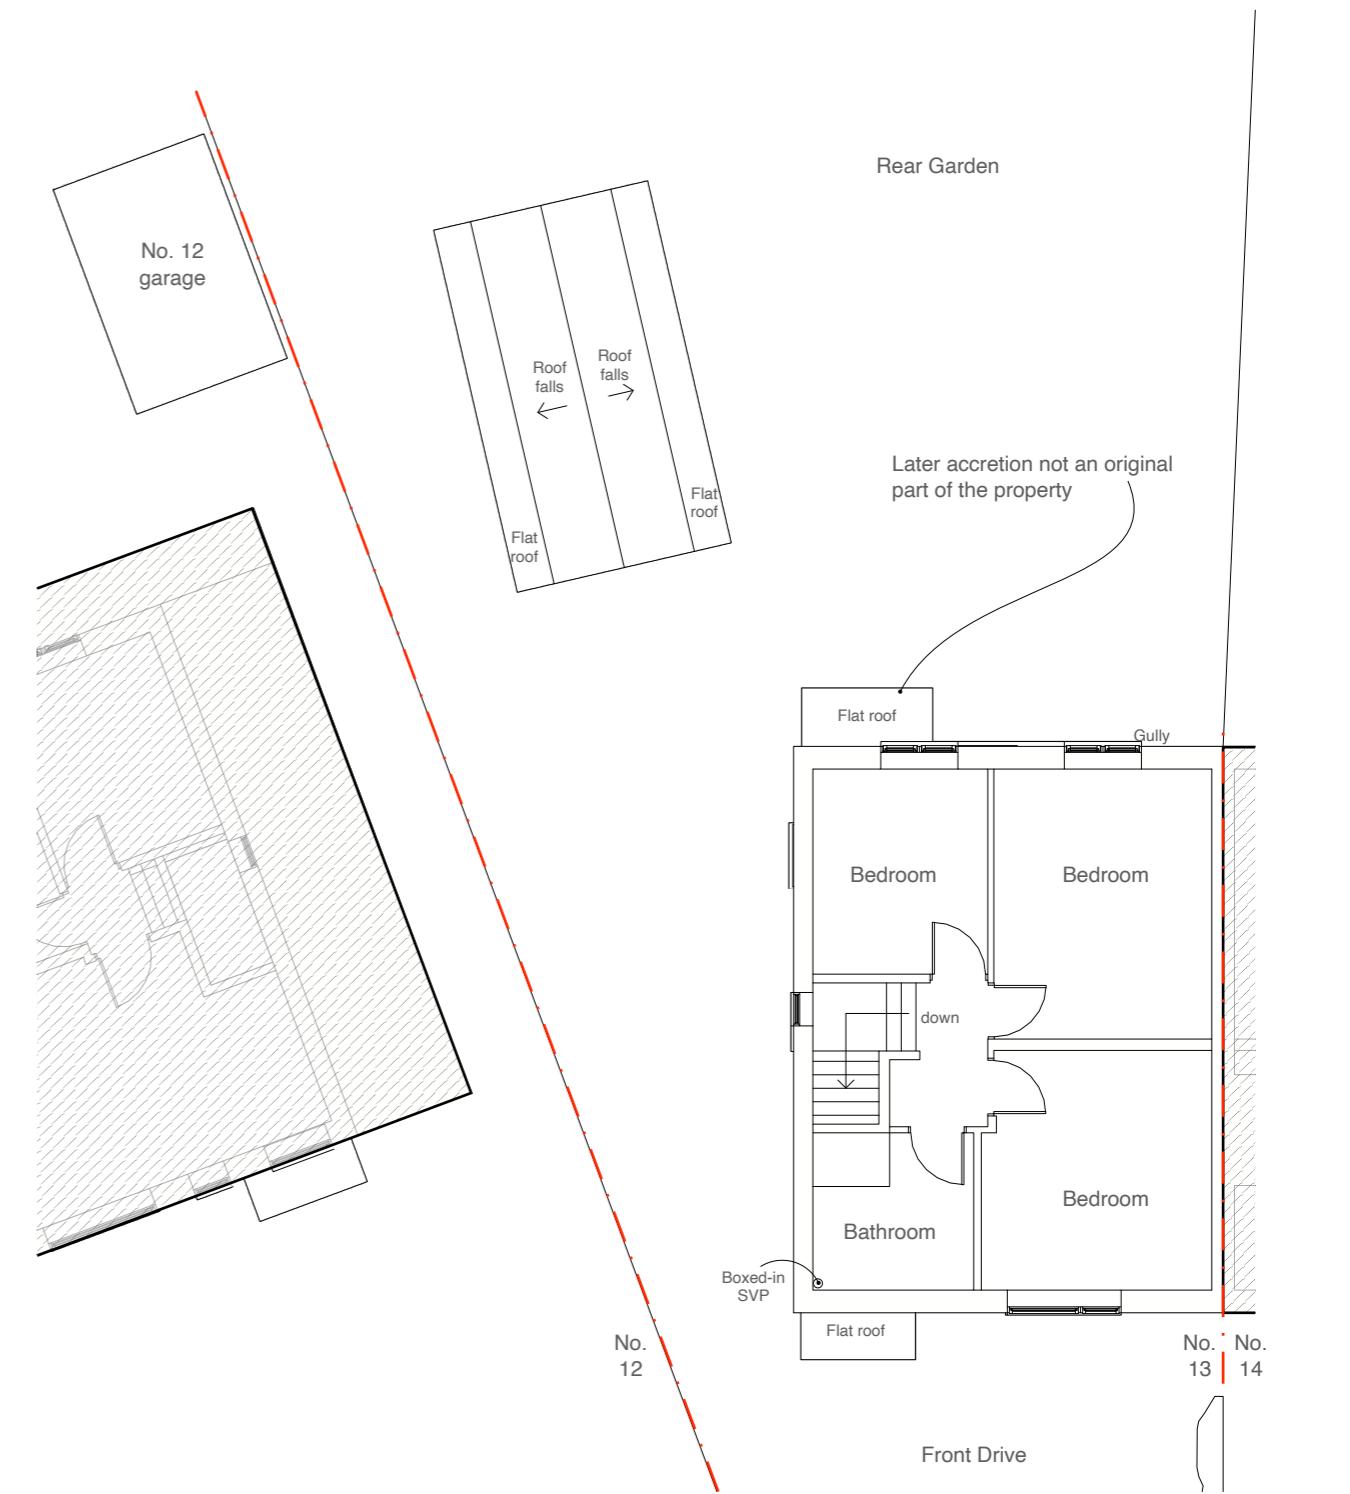


MICHAEL OAKES ARCHITECTS LTD.

Michael Oakes (Director) B.A. Hons Arch, Dipl. Arch, Registered Architect

REGISTERED ARCHITECTS, DESIGNERS + ILLUSTRATORS

Telephone: 01895 235089 - E-mail: michaeloakesarchitect@googlemail.com

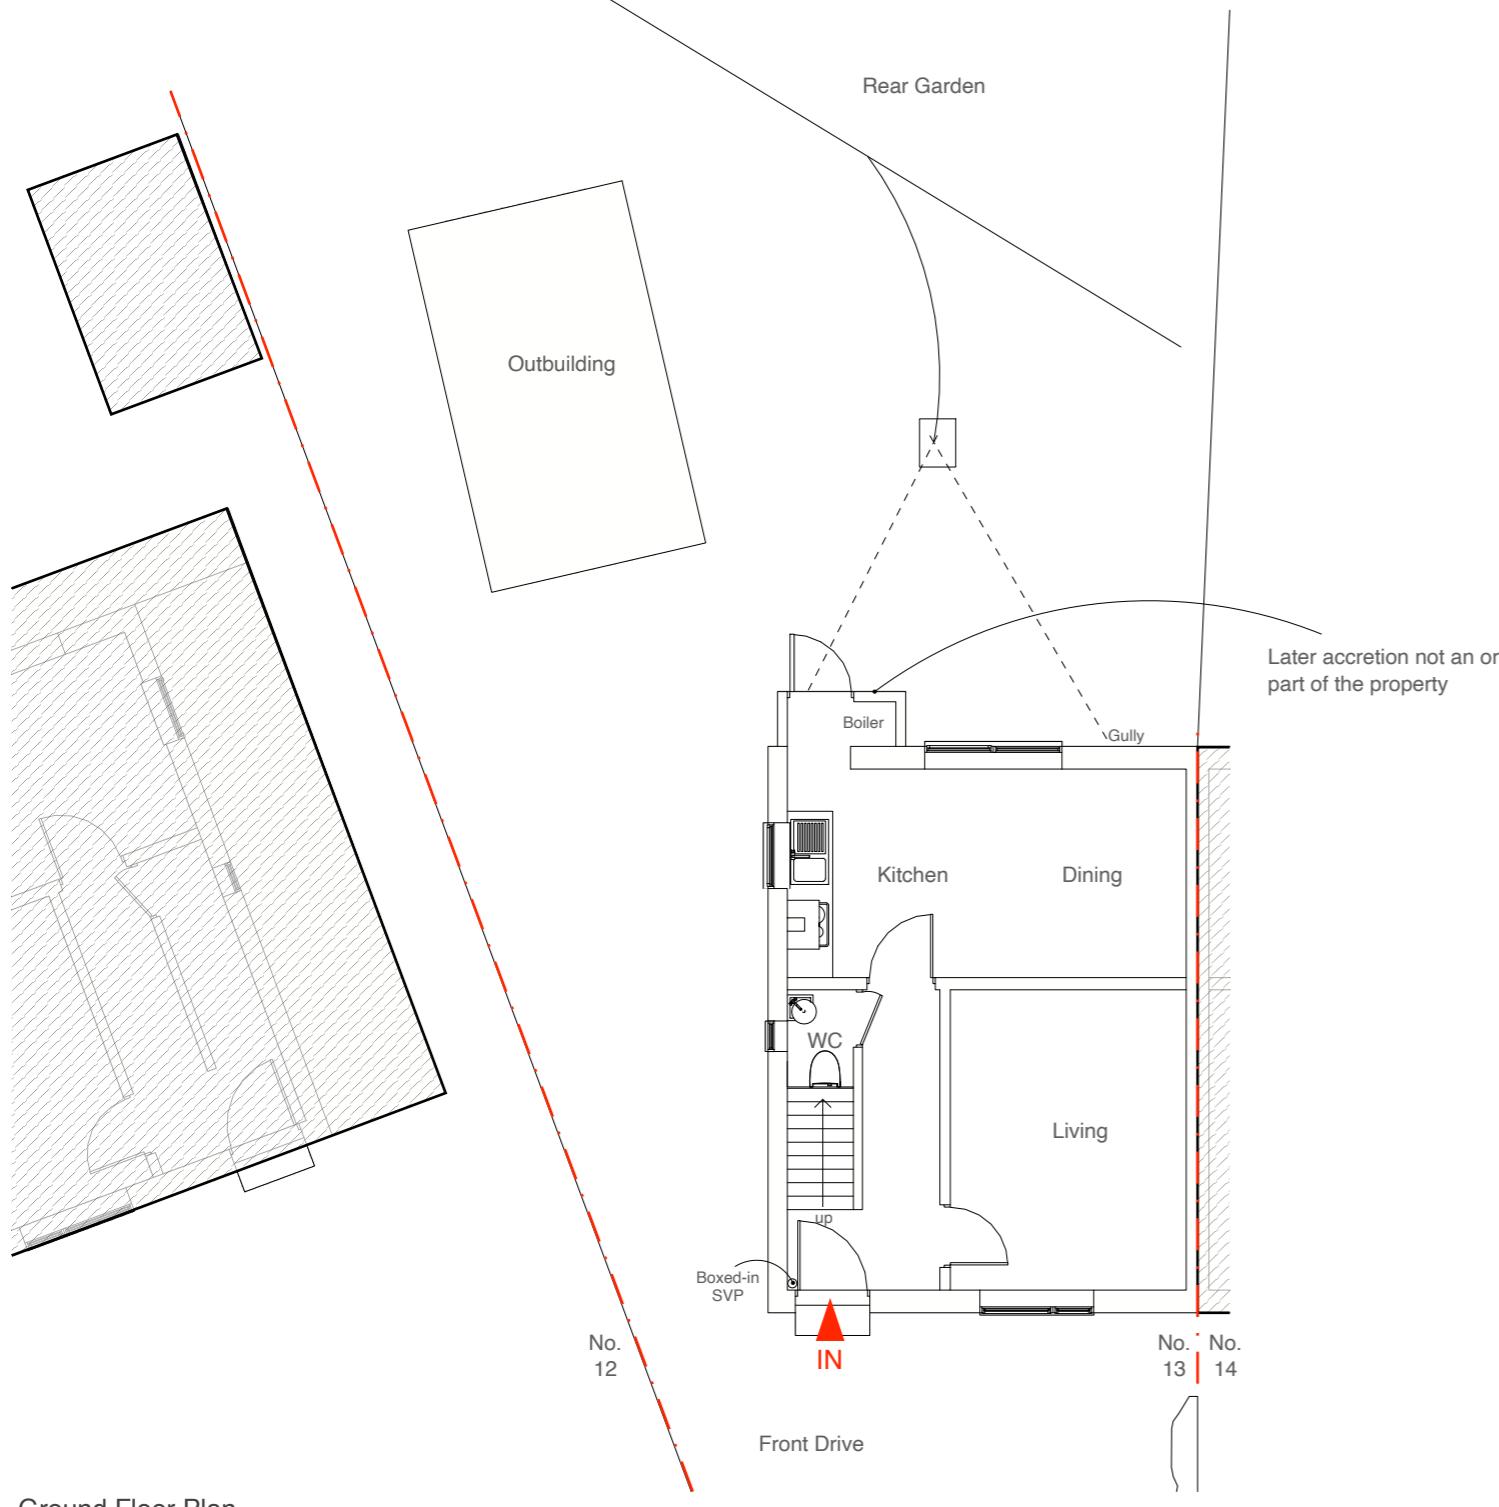

Address

13 Browngaves Road,
Harlington, UB3 5BN

Client

Tanzeela Sharif

Date

January
2023



1:100 @ A3

0 1 2 3 4 5 10m

Drawing Title

As Existing
Floor Plans

Project no. / Stage /

0402- PLA-

Drawing no. / Revision

04_A

Revision notes:

A - First Issue



Drawn by: IR

MICHAEL OAKES ARCHITECTS LTD.



Michael Oakes (Director) B.A. Hons Arch, Dipl. Arch, Registered Architect

REGISTERED ARCHITECTS, DESIGNERS + ILLUSTRATORS

Telephone: 01895 235089 - E-mail: michaeloakesarchitect@googlemail.com

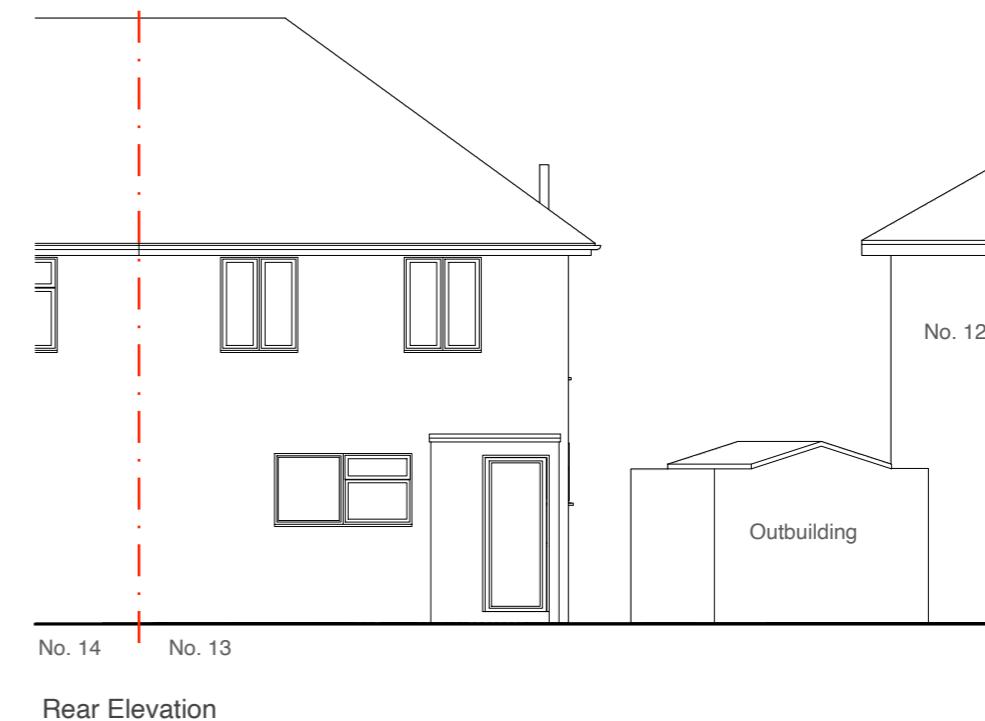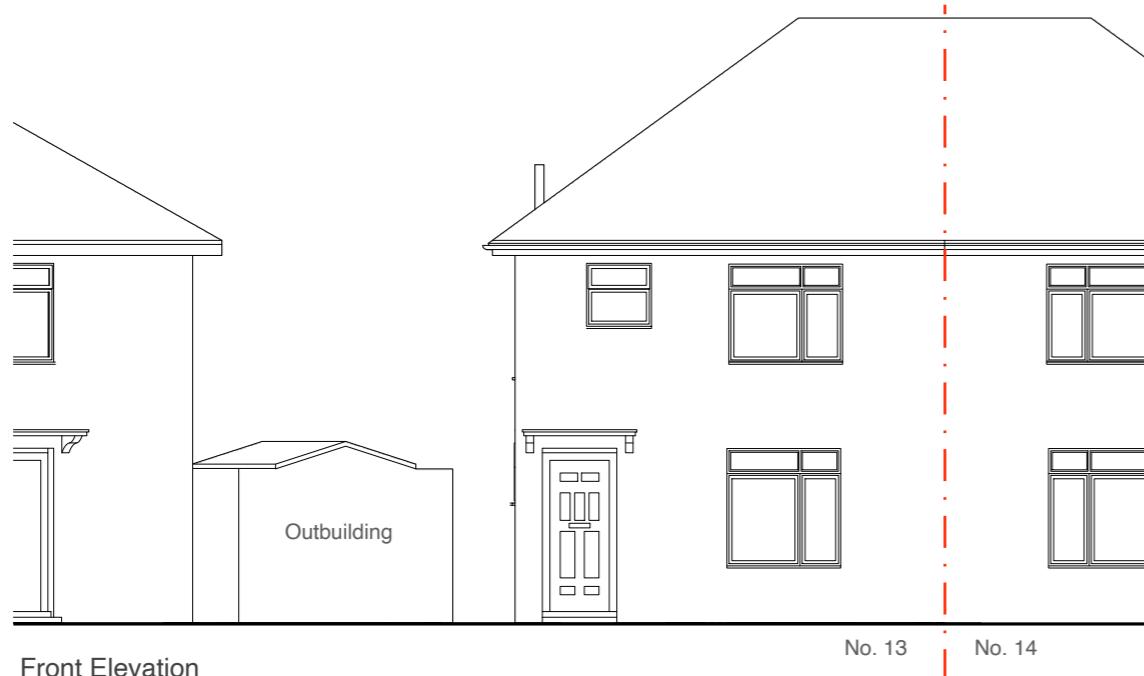

NOTE!
Some boundaries are not shown for clarity

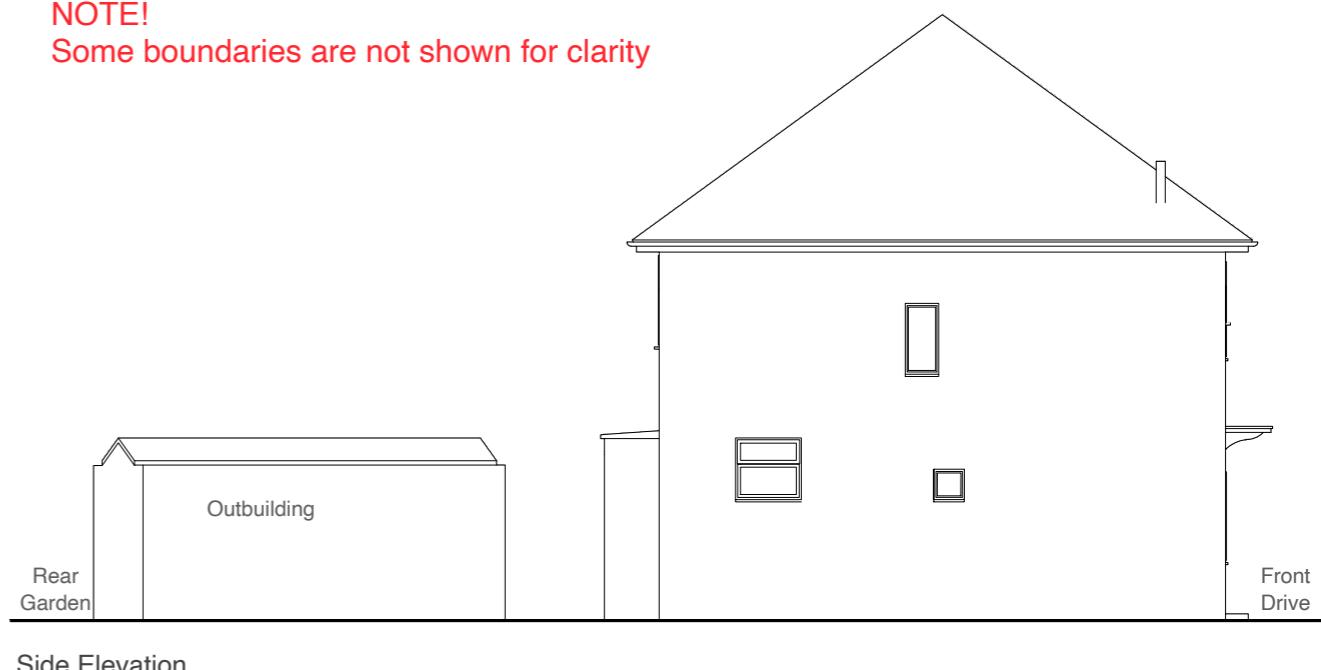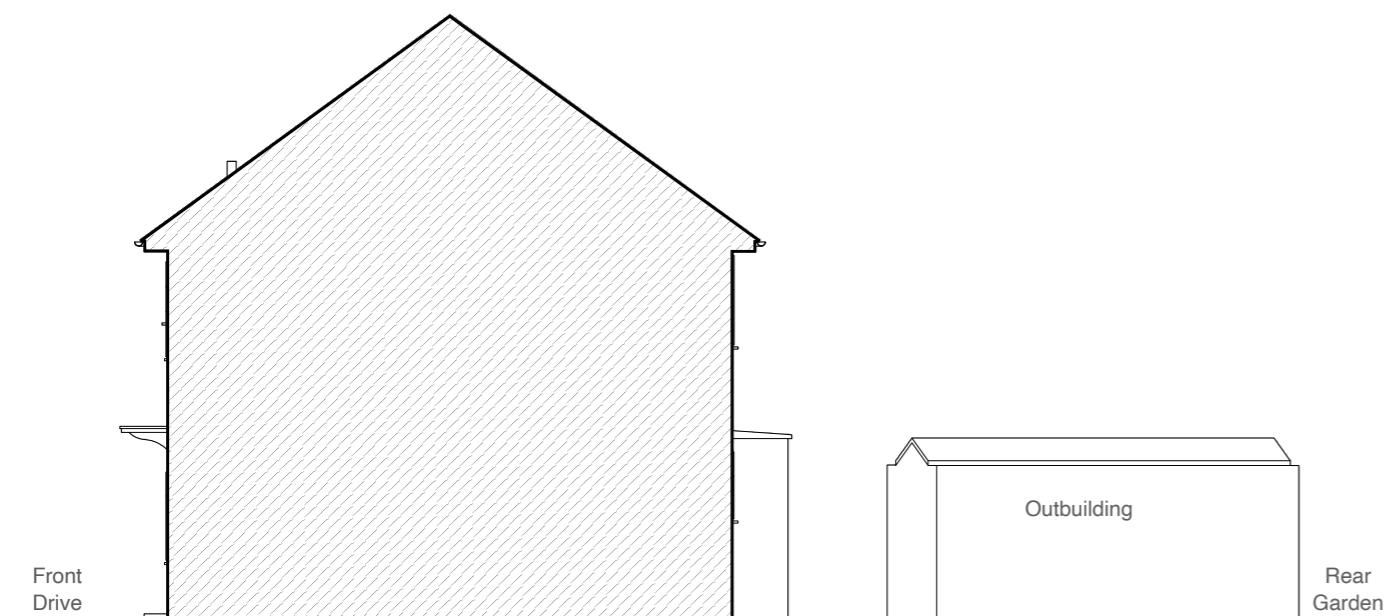

Section through party wall with no.14

Side Elevation

Address

13 Browngaves Road,
Harlington, UB3 5BN

Client

Tanzeela Sharif

Date

January
2023

1:100 @ A3

0 1 2 3 4 5 10m

Drawing Title

As Existing
Elevations

Project no. / Stage /

0402- PLA-

Drawing no. / Revision

05_A

Revision notes:

Drawn by: IR



A - First Issue

MICHAEL OAKES ARCHITECTS LTD.

Michael Oakes (Director) B.A. Hons Arch, Dipl. Arch, Registered Architect

REGISTERED ARCHITECTS, DESIGNERS + ILLUSTRATORS

Telephone: 01895 235089 - E-mail: michaeloakesarchitect@googlemail.com

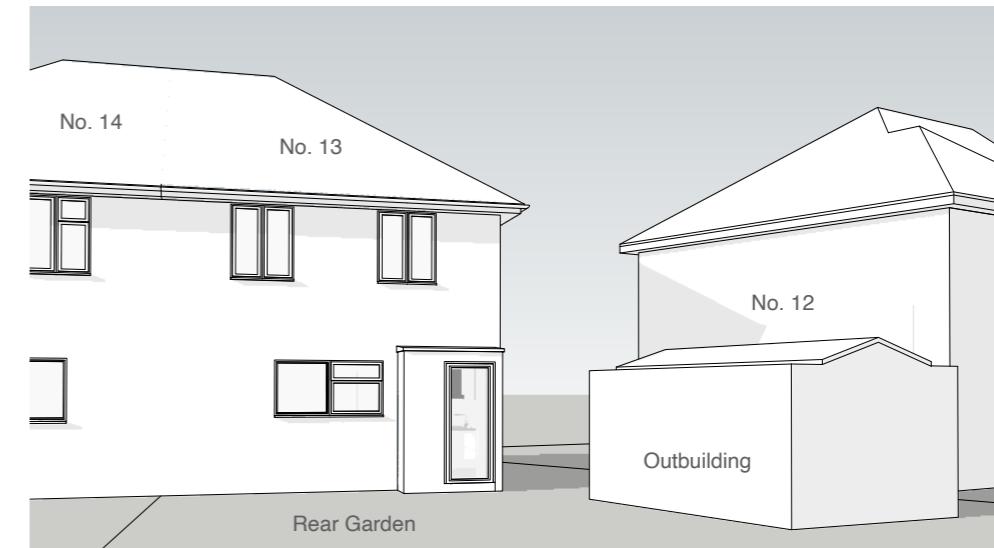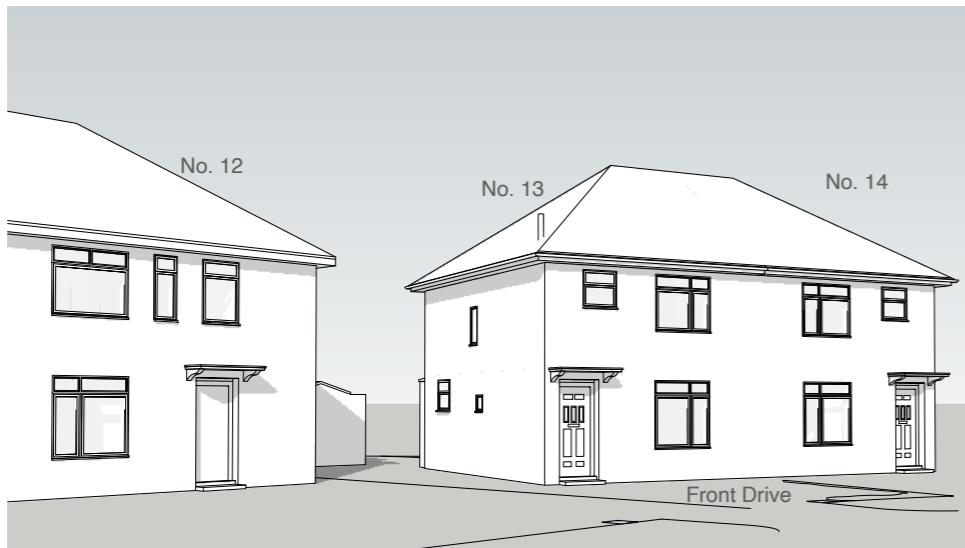

3D View from rear garden

NOTE!

Some boundaries are not shown for clarity

Address

13 Browngaves Road,
Harlington, UB3 5BN

Client

Tanzeela Sharif

Date

January
2023

Drawing Title

As Existing
3D Views

Project no. / Stage /

0402- PLA-

Drawing no. / Revision

06_A

Revision notes:

Drawn by: IR

A - First Issue