


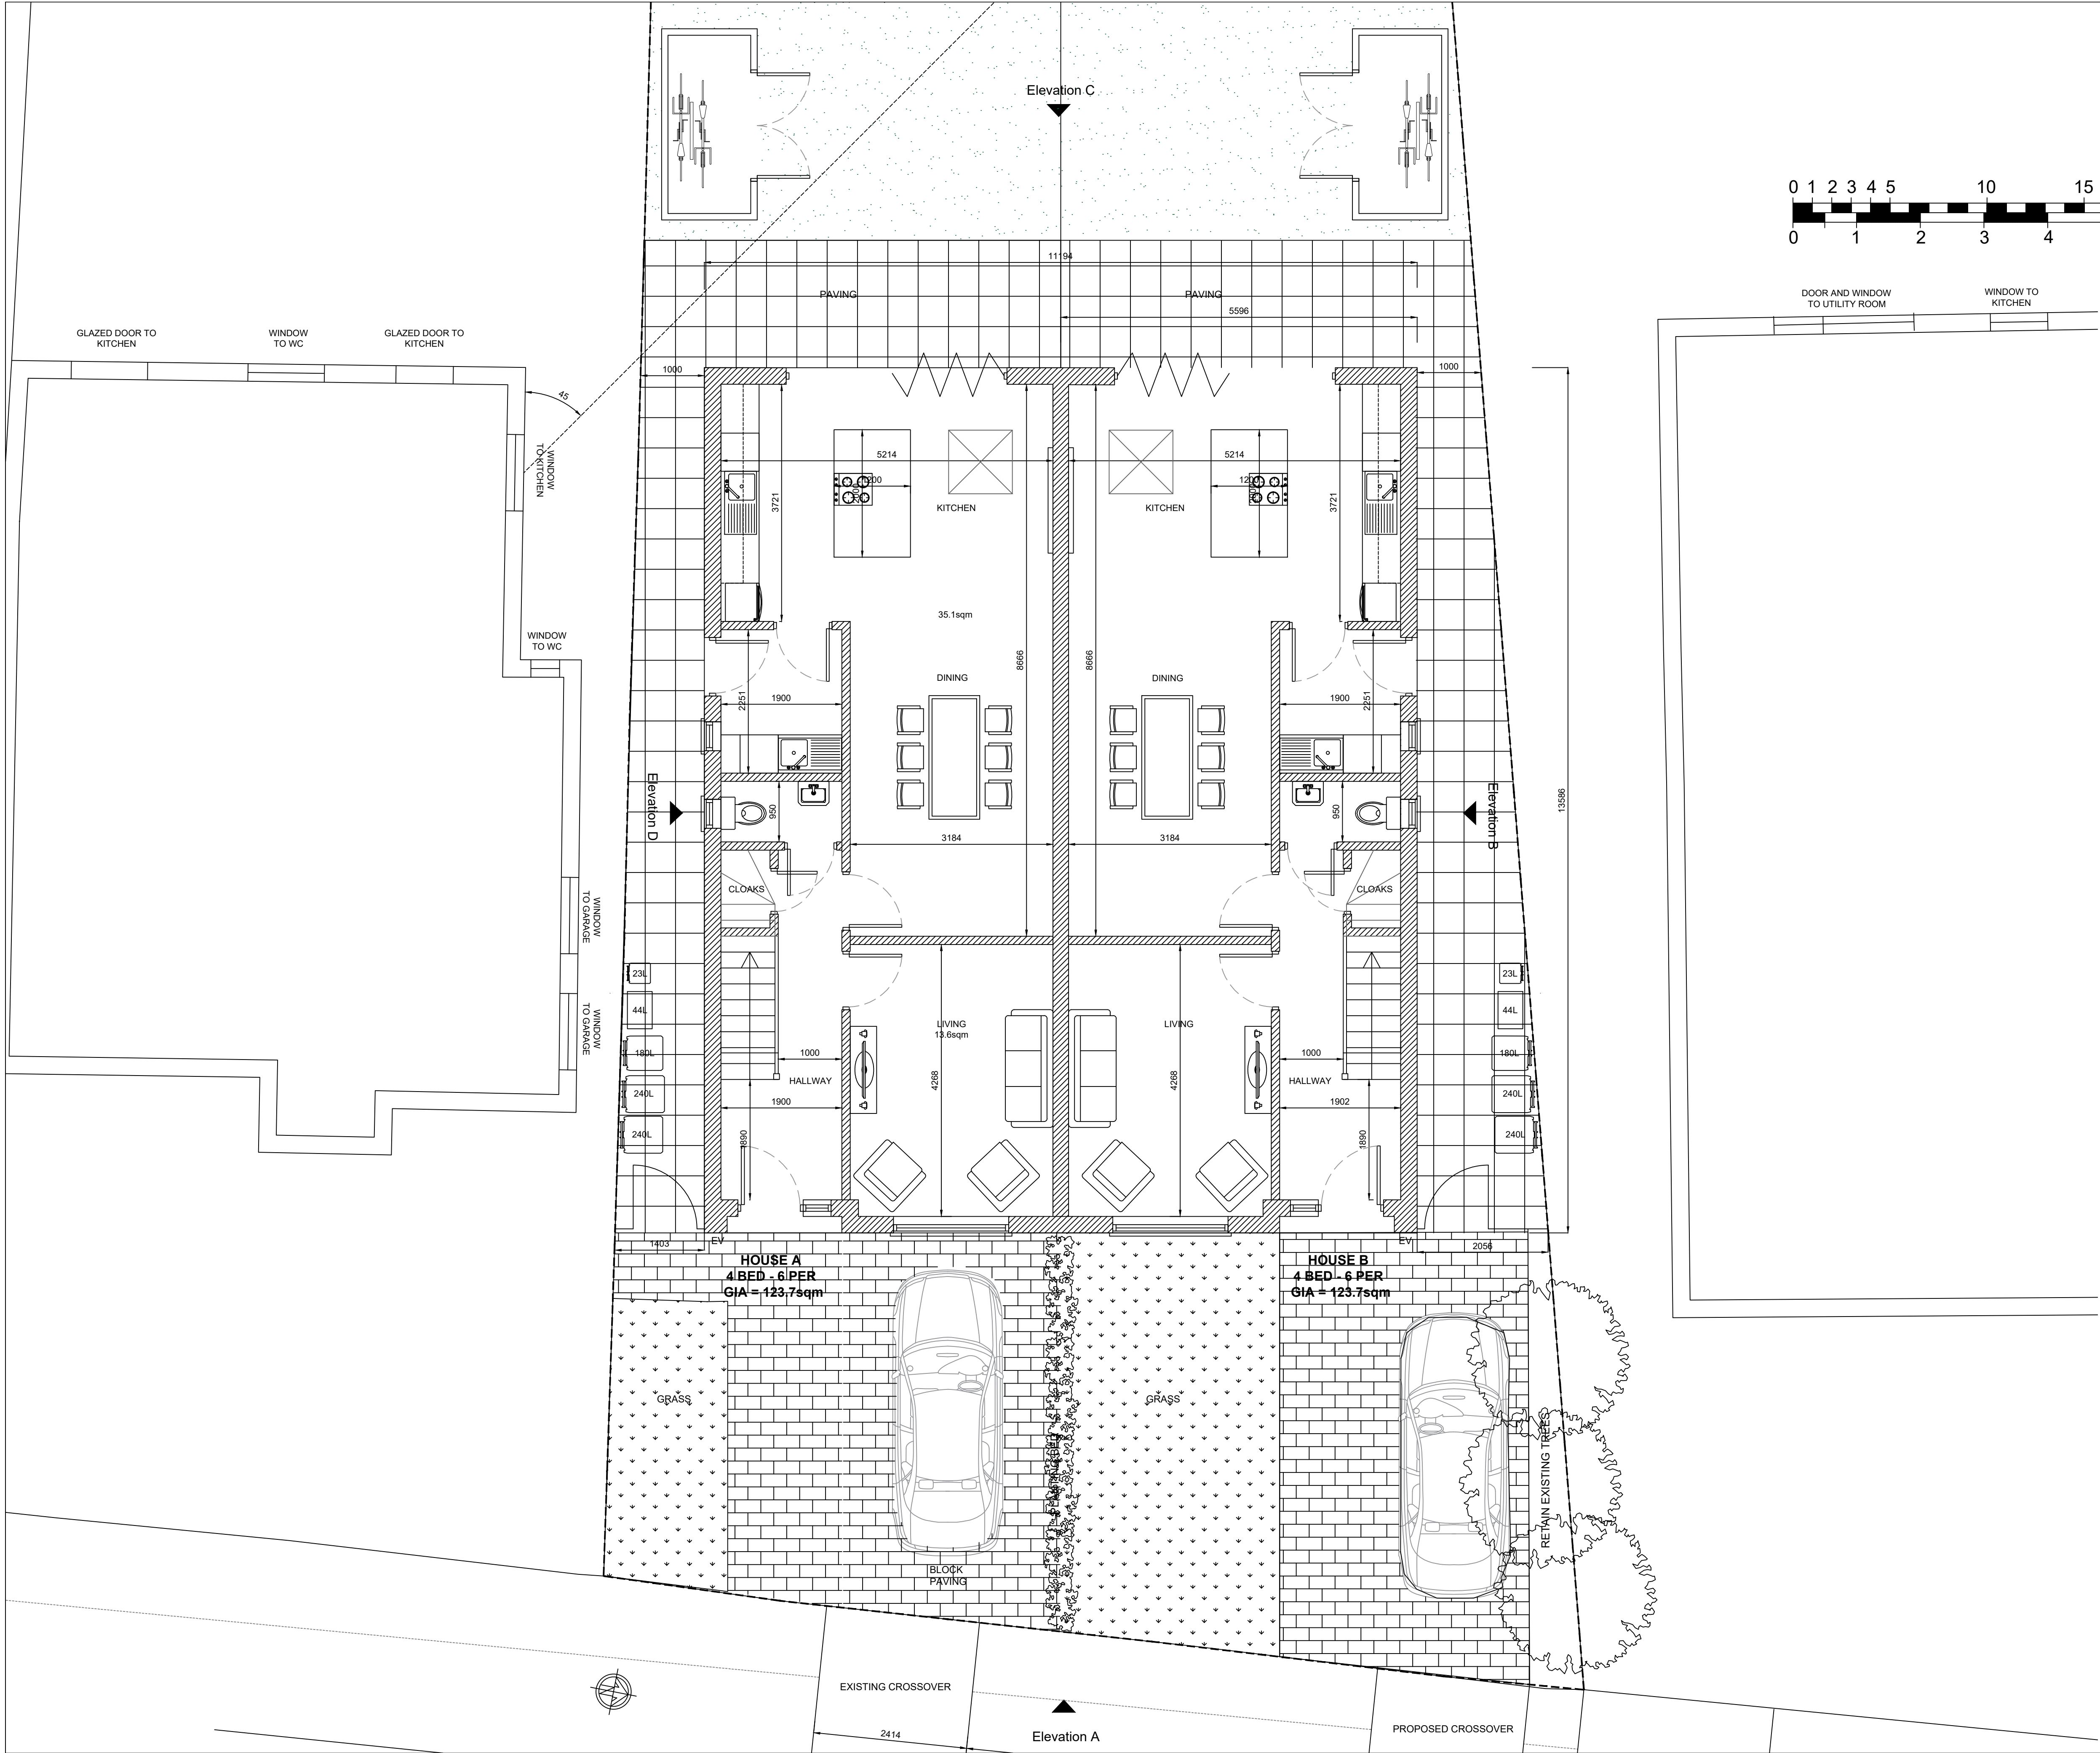


General Notes

© ABAY ARCHITECTURE RIBA

All dimensions and levels to be checked on site and any discrepancies to be reported to the architect before construction.

Written dimensions to be taken in preference to scaled dimensions.

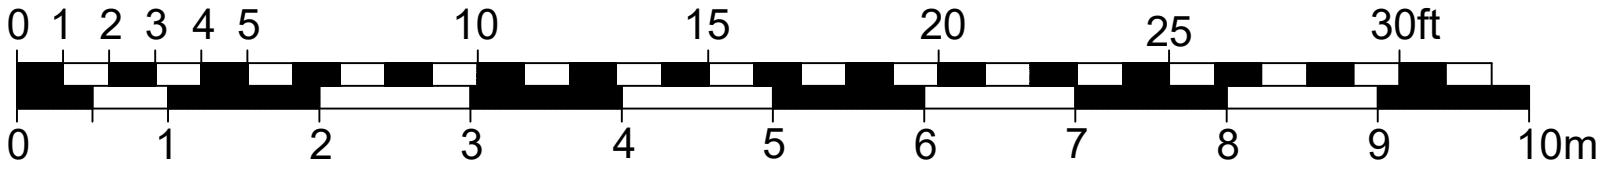

Rev	Date	Amendment
-----	------	-----------

CLIENT

MS. B. PUREWAL
9 VINE LANE
HILLINGDON
UB10 0AY

PROJECT

PROPOSED
GROUND FLOOR PLAN

DATE

20.10.23

SCALE

1:50 @ A1

DRAWN

NA

REV

DRAWING NUMBER

1348-P-005

Neha Abayawardana RIBA
abay.architecture@yahoo.com

ABAY ARCHITECTURE