
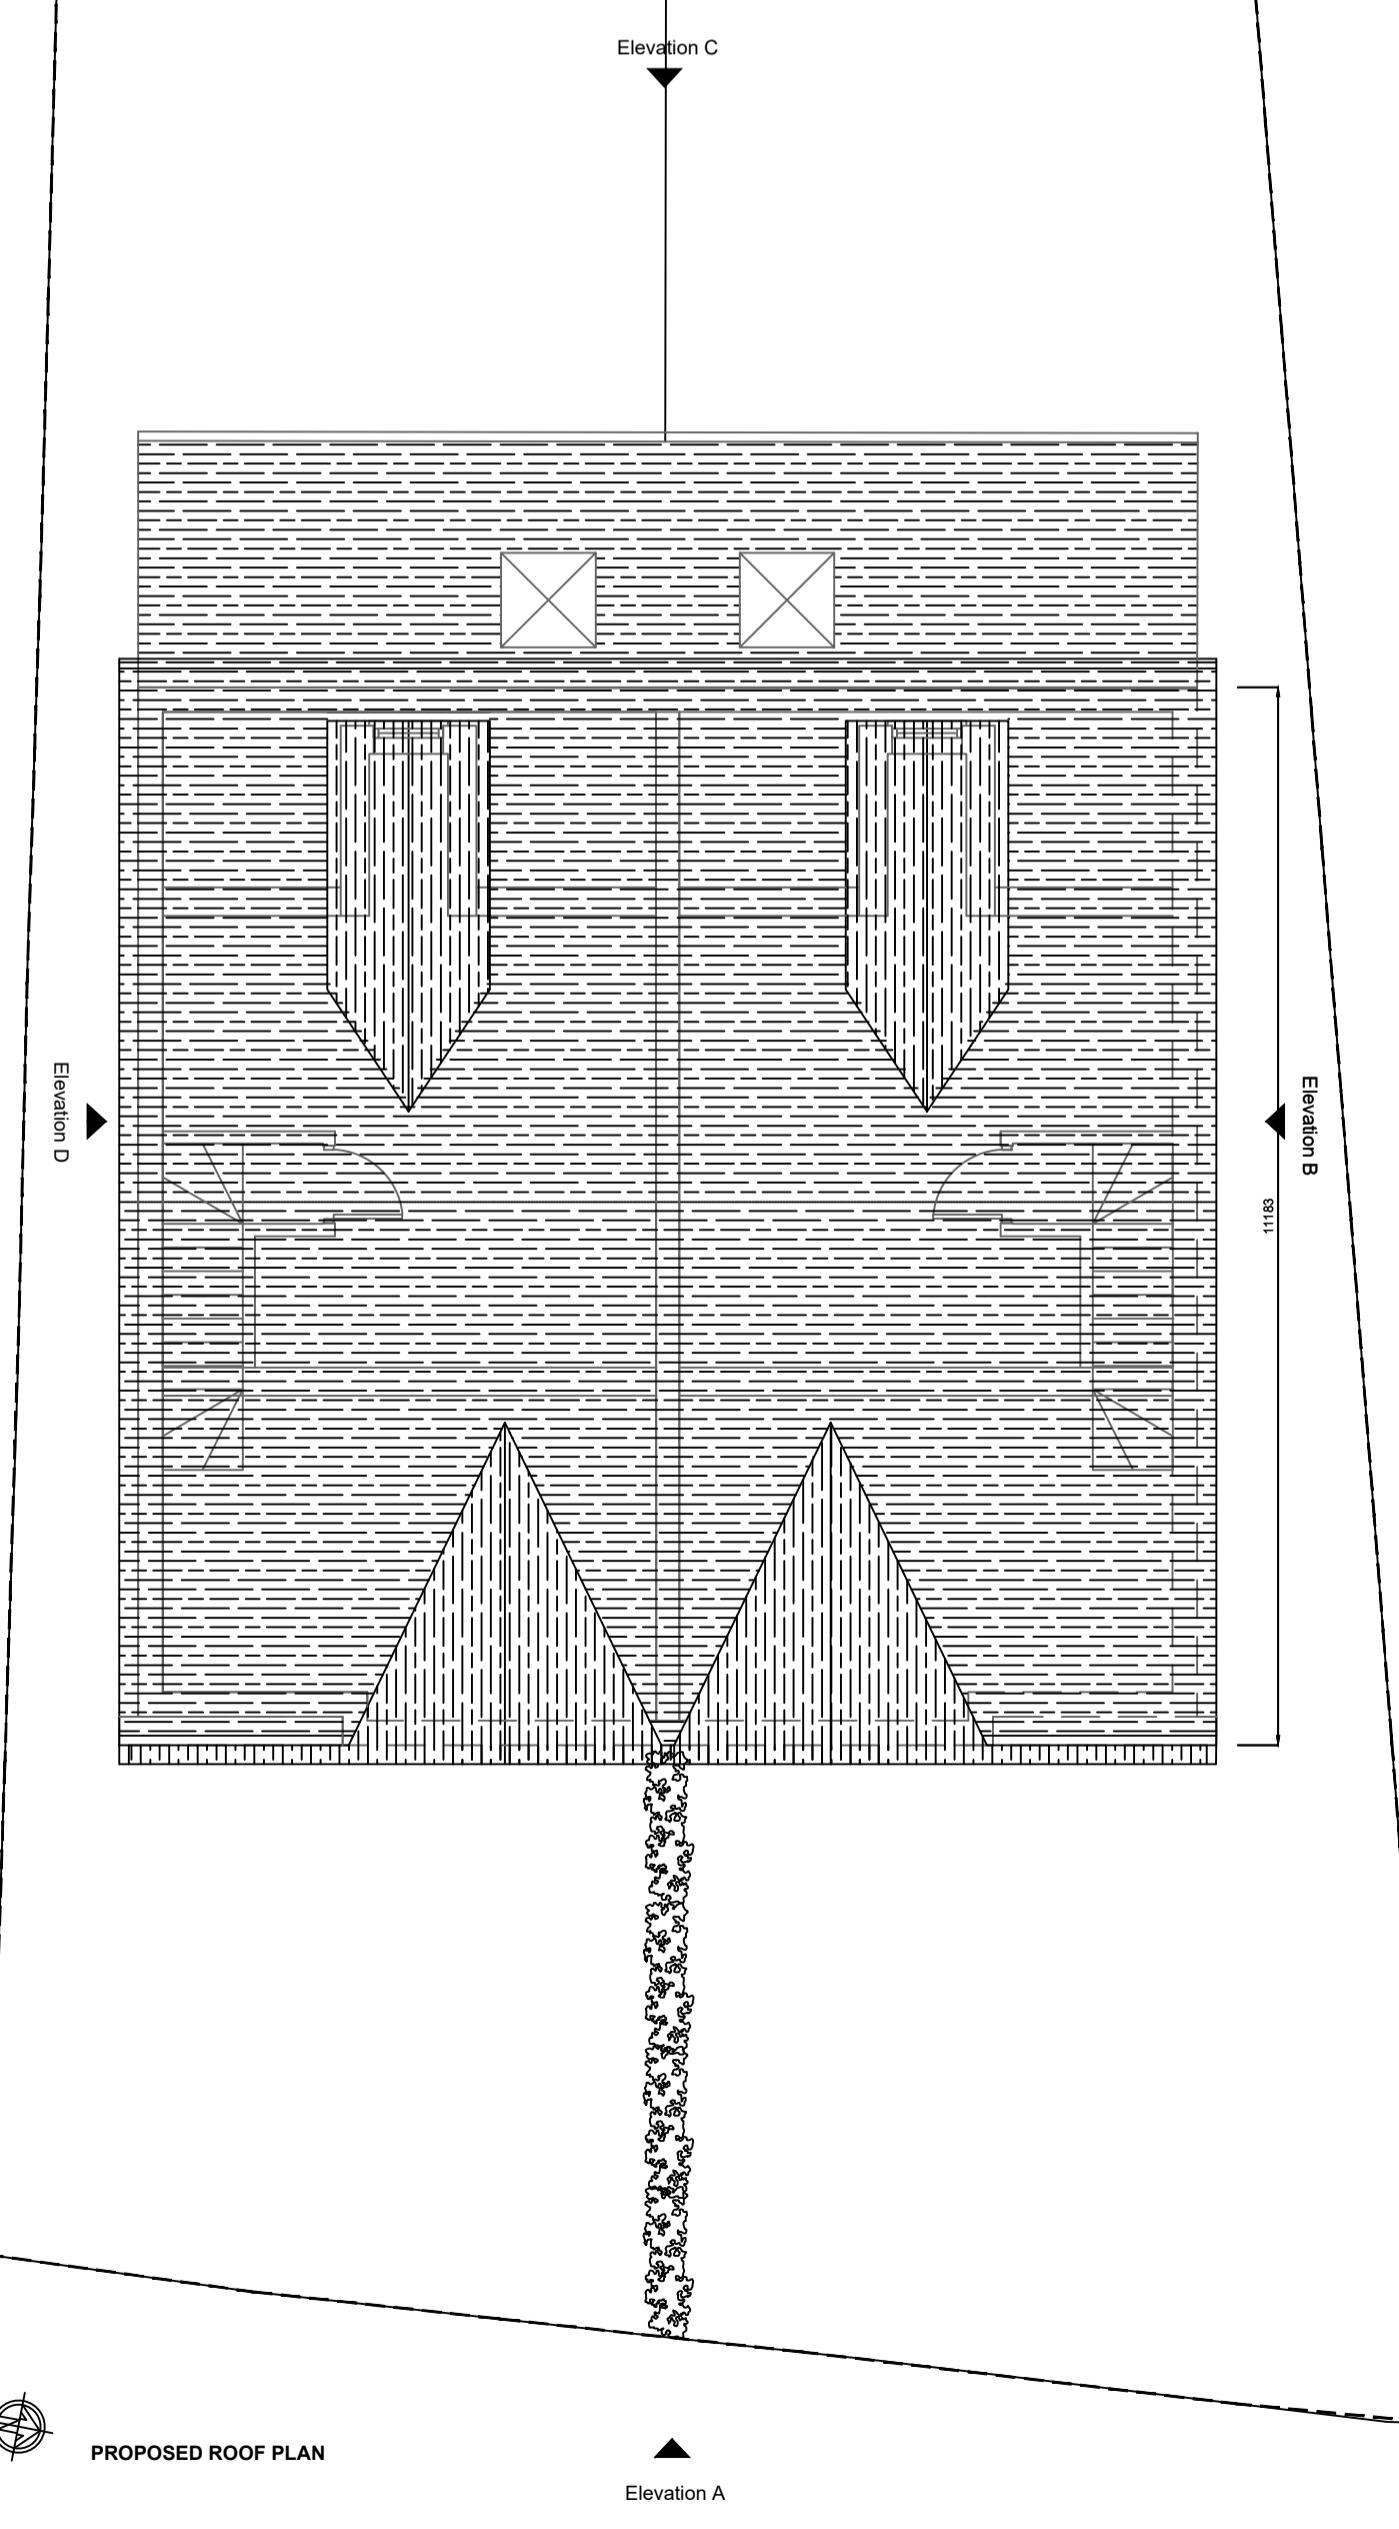


General Notes

© ABAY ARCHITECTURE RIBA

All dimensions and levels to be checked on site and any discrepancies to be reported to the architect before construction.

Written dimensions to be taken in preference to scaled dimensions.

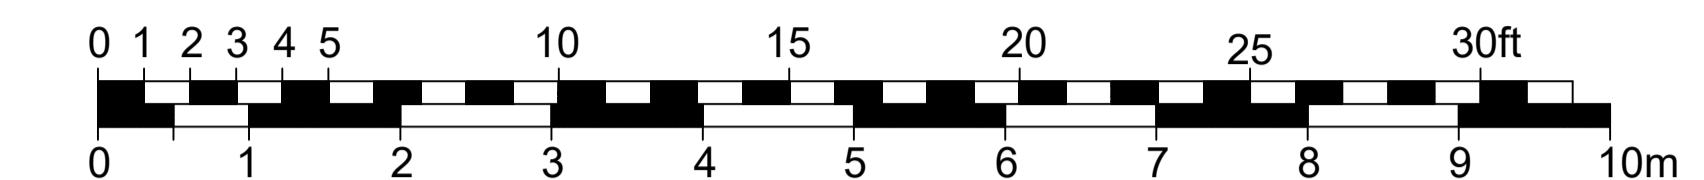

CLIENT
MS. B. PUREWAL
9 VINE LANE
HILLINGDON
UB10 0AY

PROJECT

PROPOSED

ROOF PLAN

DATE

20.10.23

SCALE

1:50 @ A1

DRAWN

NA

REV

DRAWING NUMBER
1348-P-007

Neha Abayawardana RIBA
abay.architecture@yahoo.com

ABAY ARCHITECTURE