



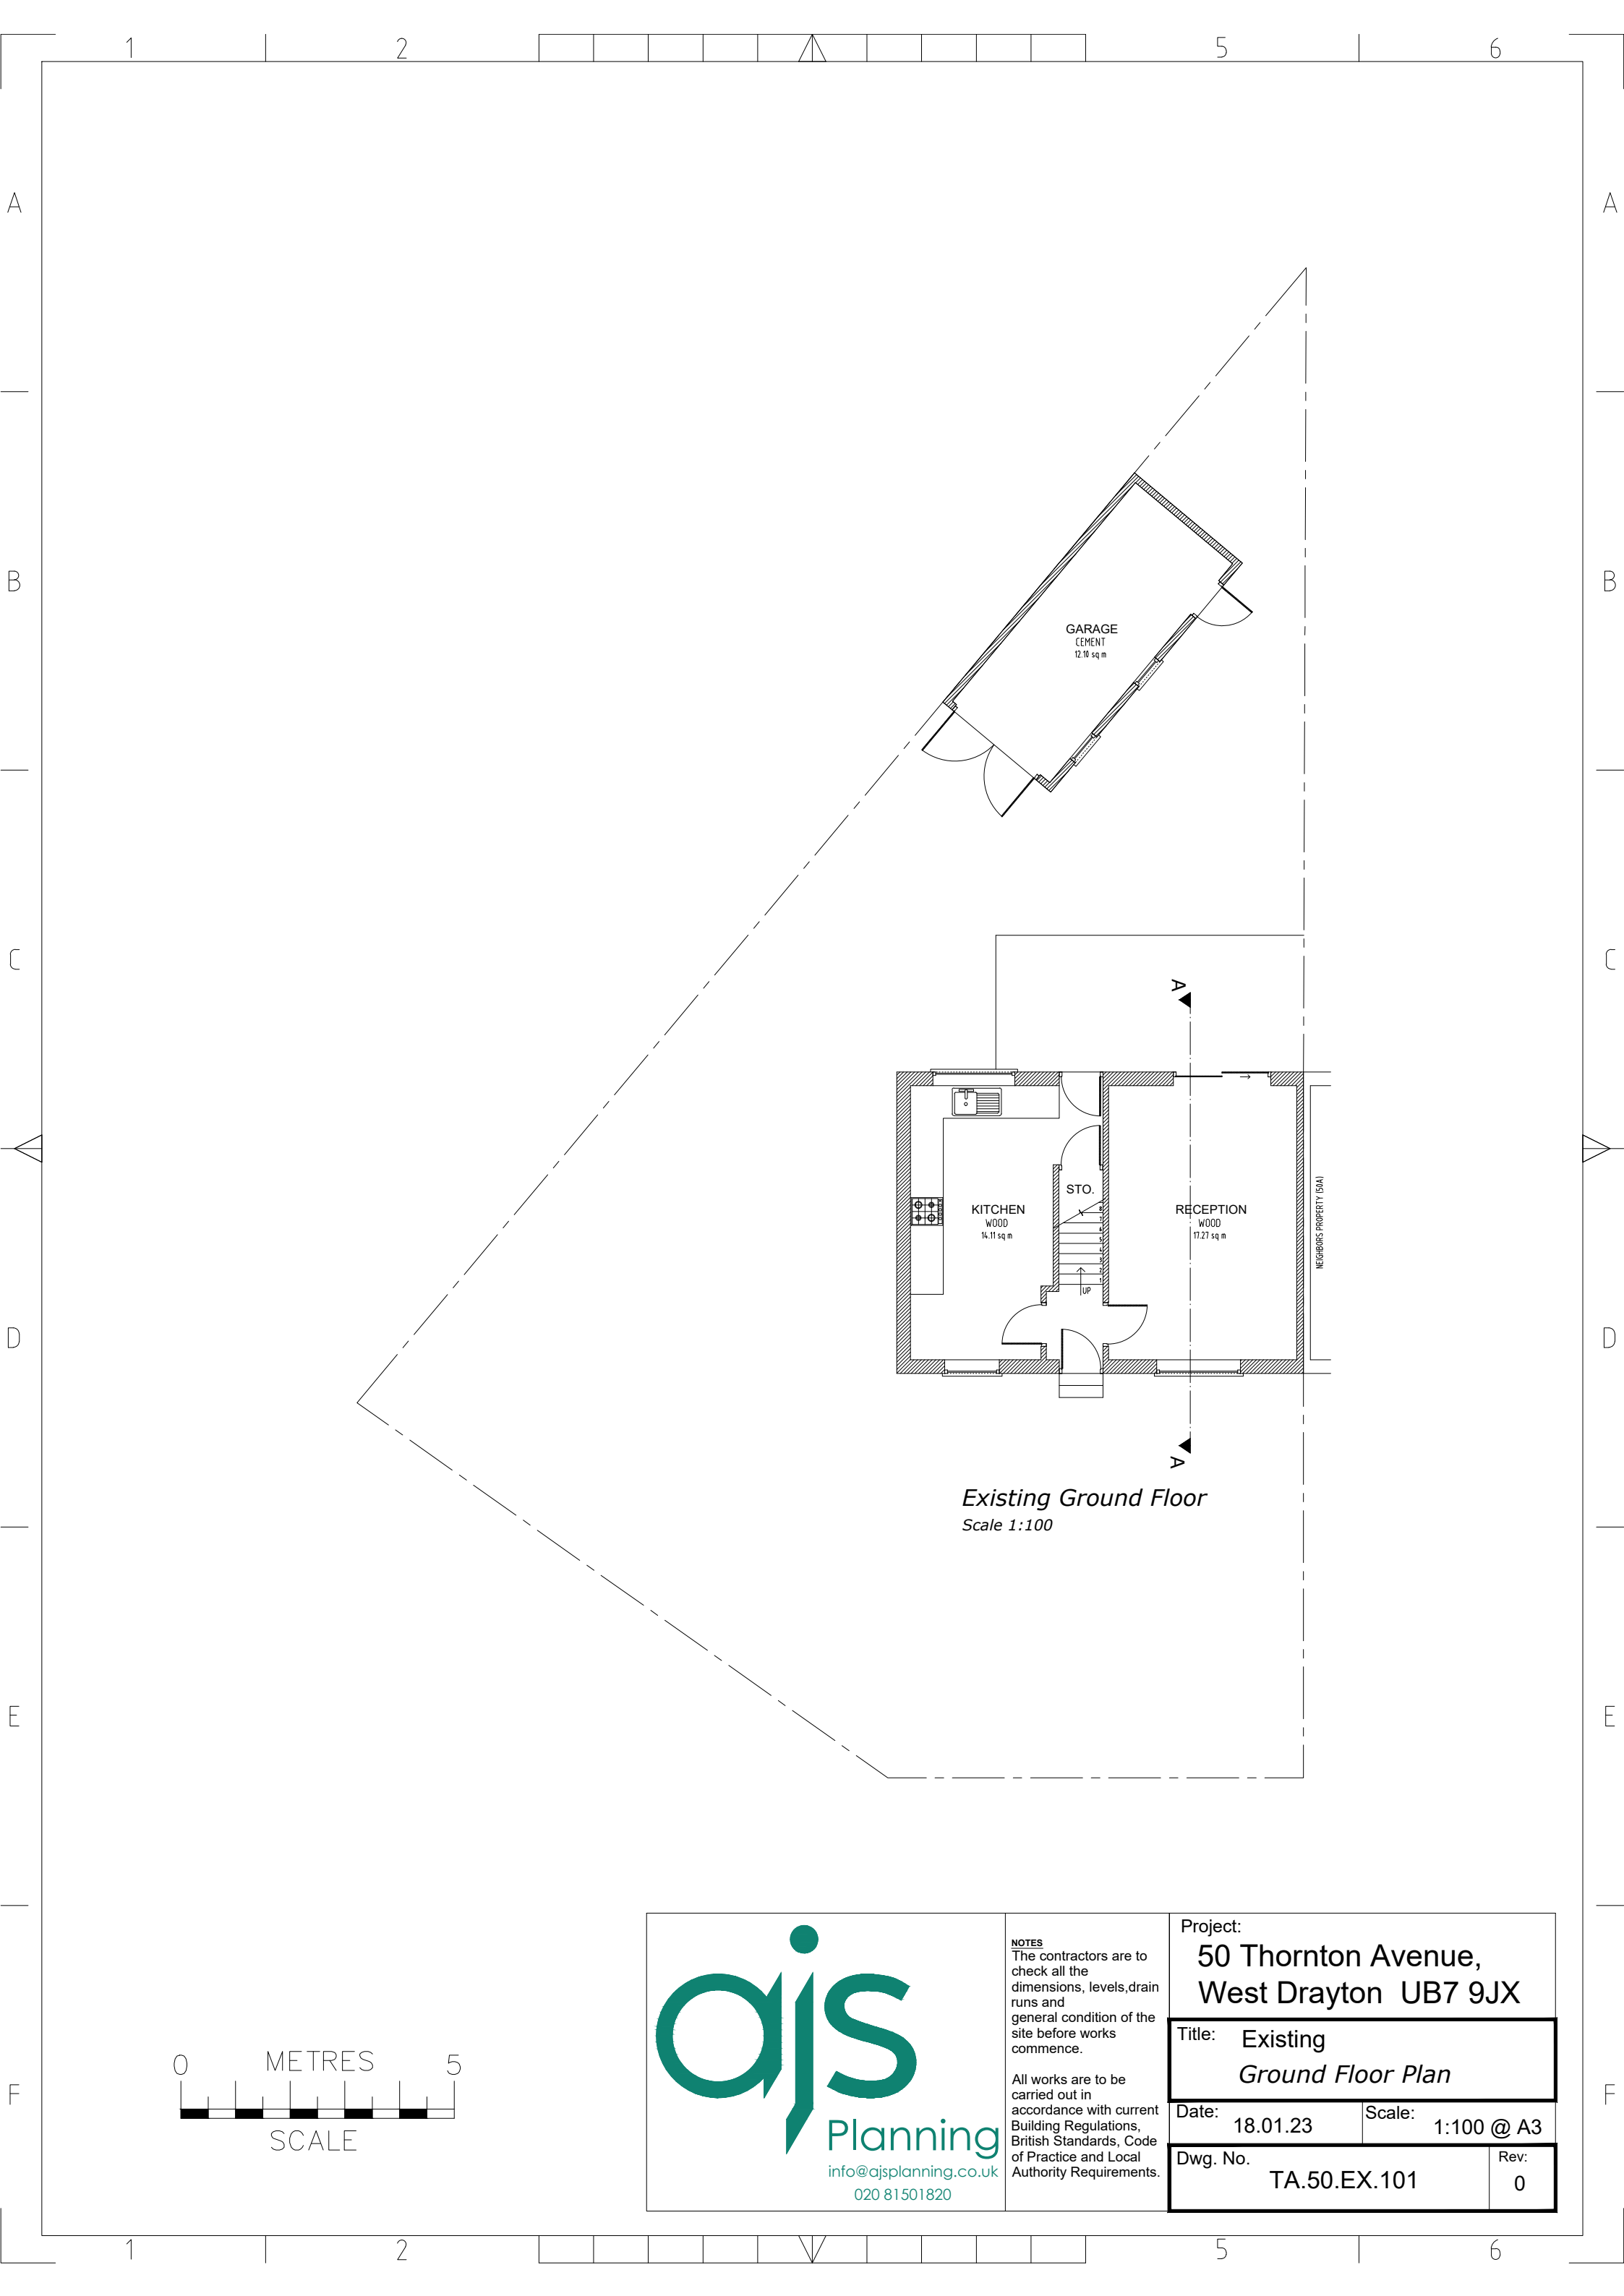


info@ajsplanning.co.uk
020 81501820

NOTES
The contractors are to check all the dimensions, levels, drain runs and general condition of the site before works commence.

All works are to be carried out in accordance with current Building Regulations, British Standards, Code of Practice and Local Authority Requirements.

Project: 50 Thornton Avenue, West Drayton UB7 9JX		
Title: Existing Ground Floor Plan		
Date: 18.01.23	Scale: 1:100 @ A3	
Dwg. No. TA.50.EX.101		Rev: 0

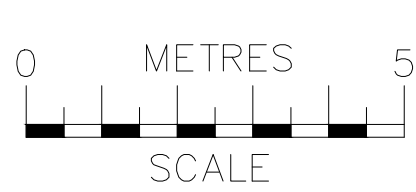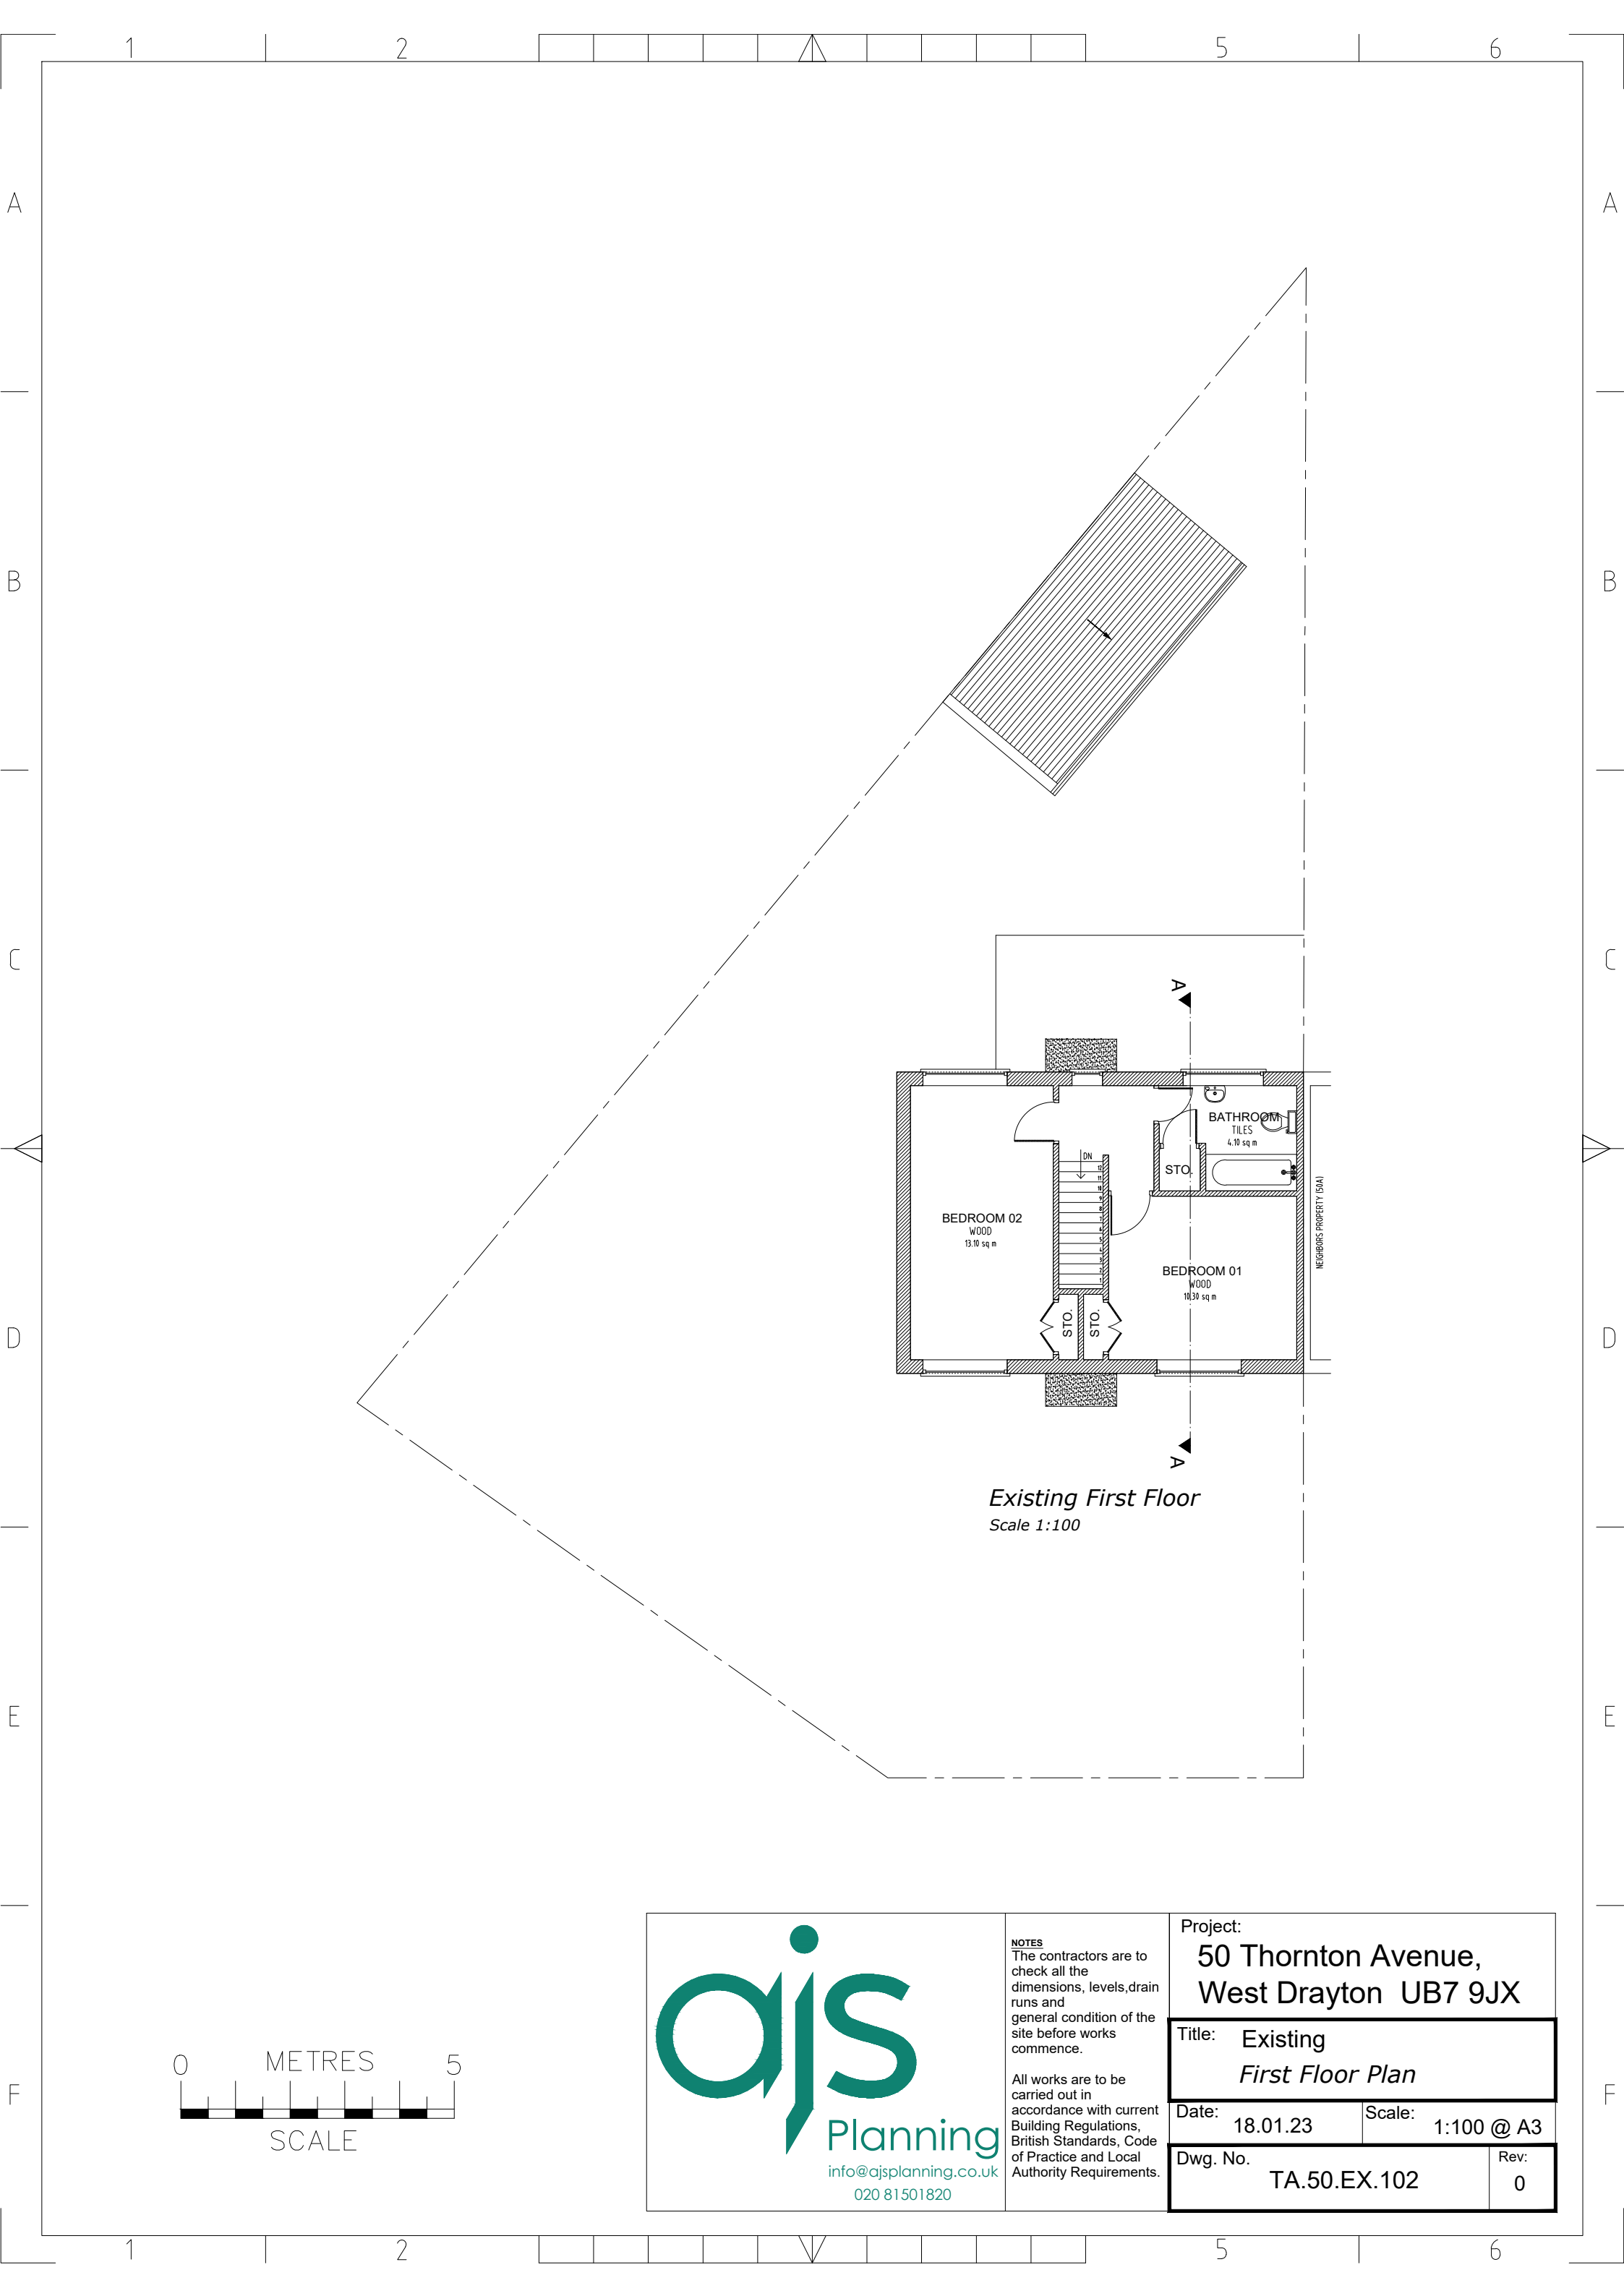





ajs
Planning
info@ajsplanning.co.uk
020 81501820


NOTES
The contractors are to check all the dimensions, levels, drain runs and general condition of the site before works commence.

All works are to be carried out in accordance with current Building Regulations, British Standards, Code of Practice and Local Authority Requirements.


Project: 50 Thornton Avenue, West Drayton UB7 9JX		
Title: Existing First Floor Plan		
Date: 18.01.23	Scale: 1:100 @ A3	
Dwg. No. TA.50.EX.102		Rev: 0

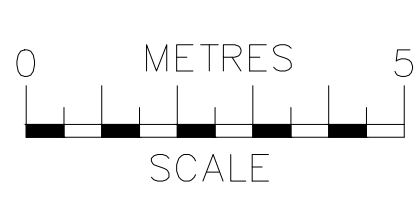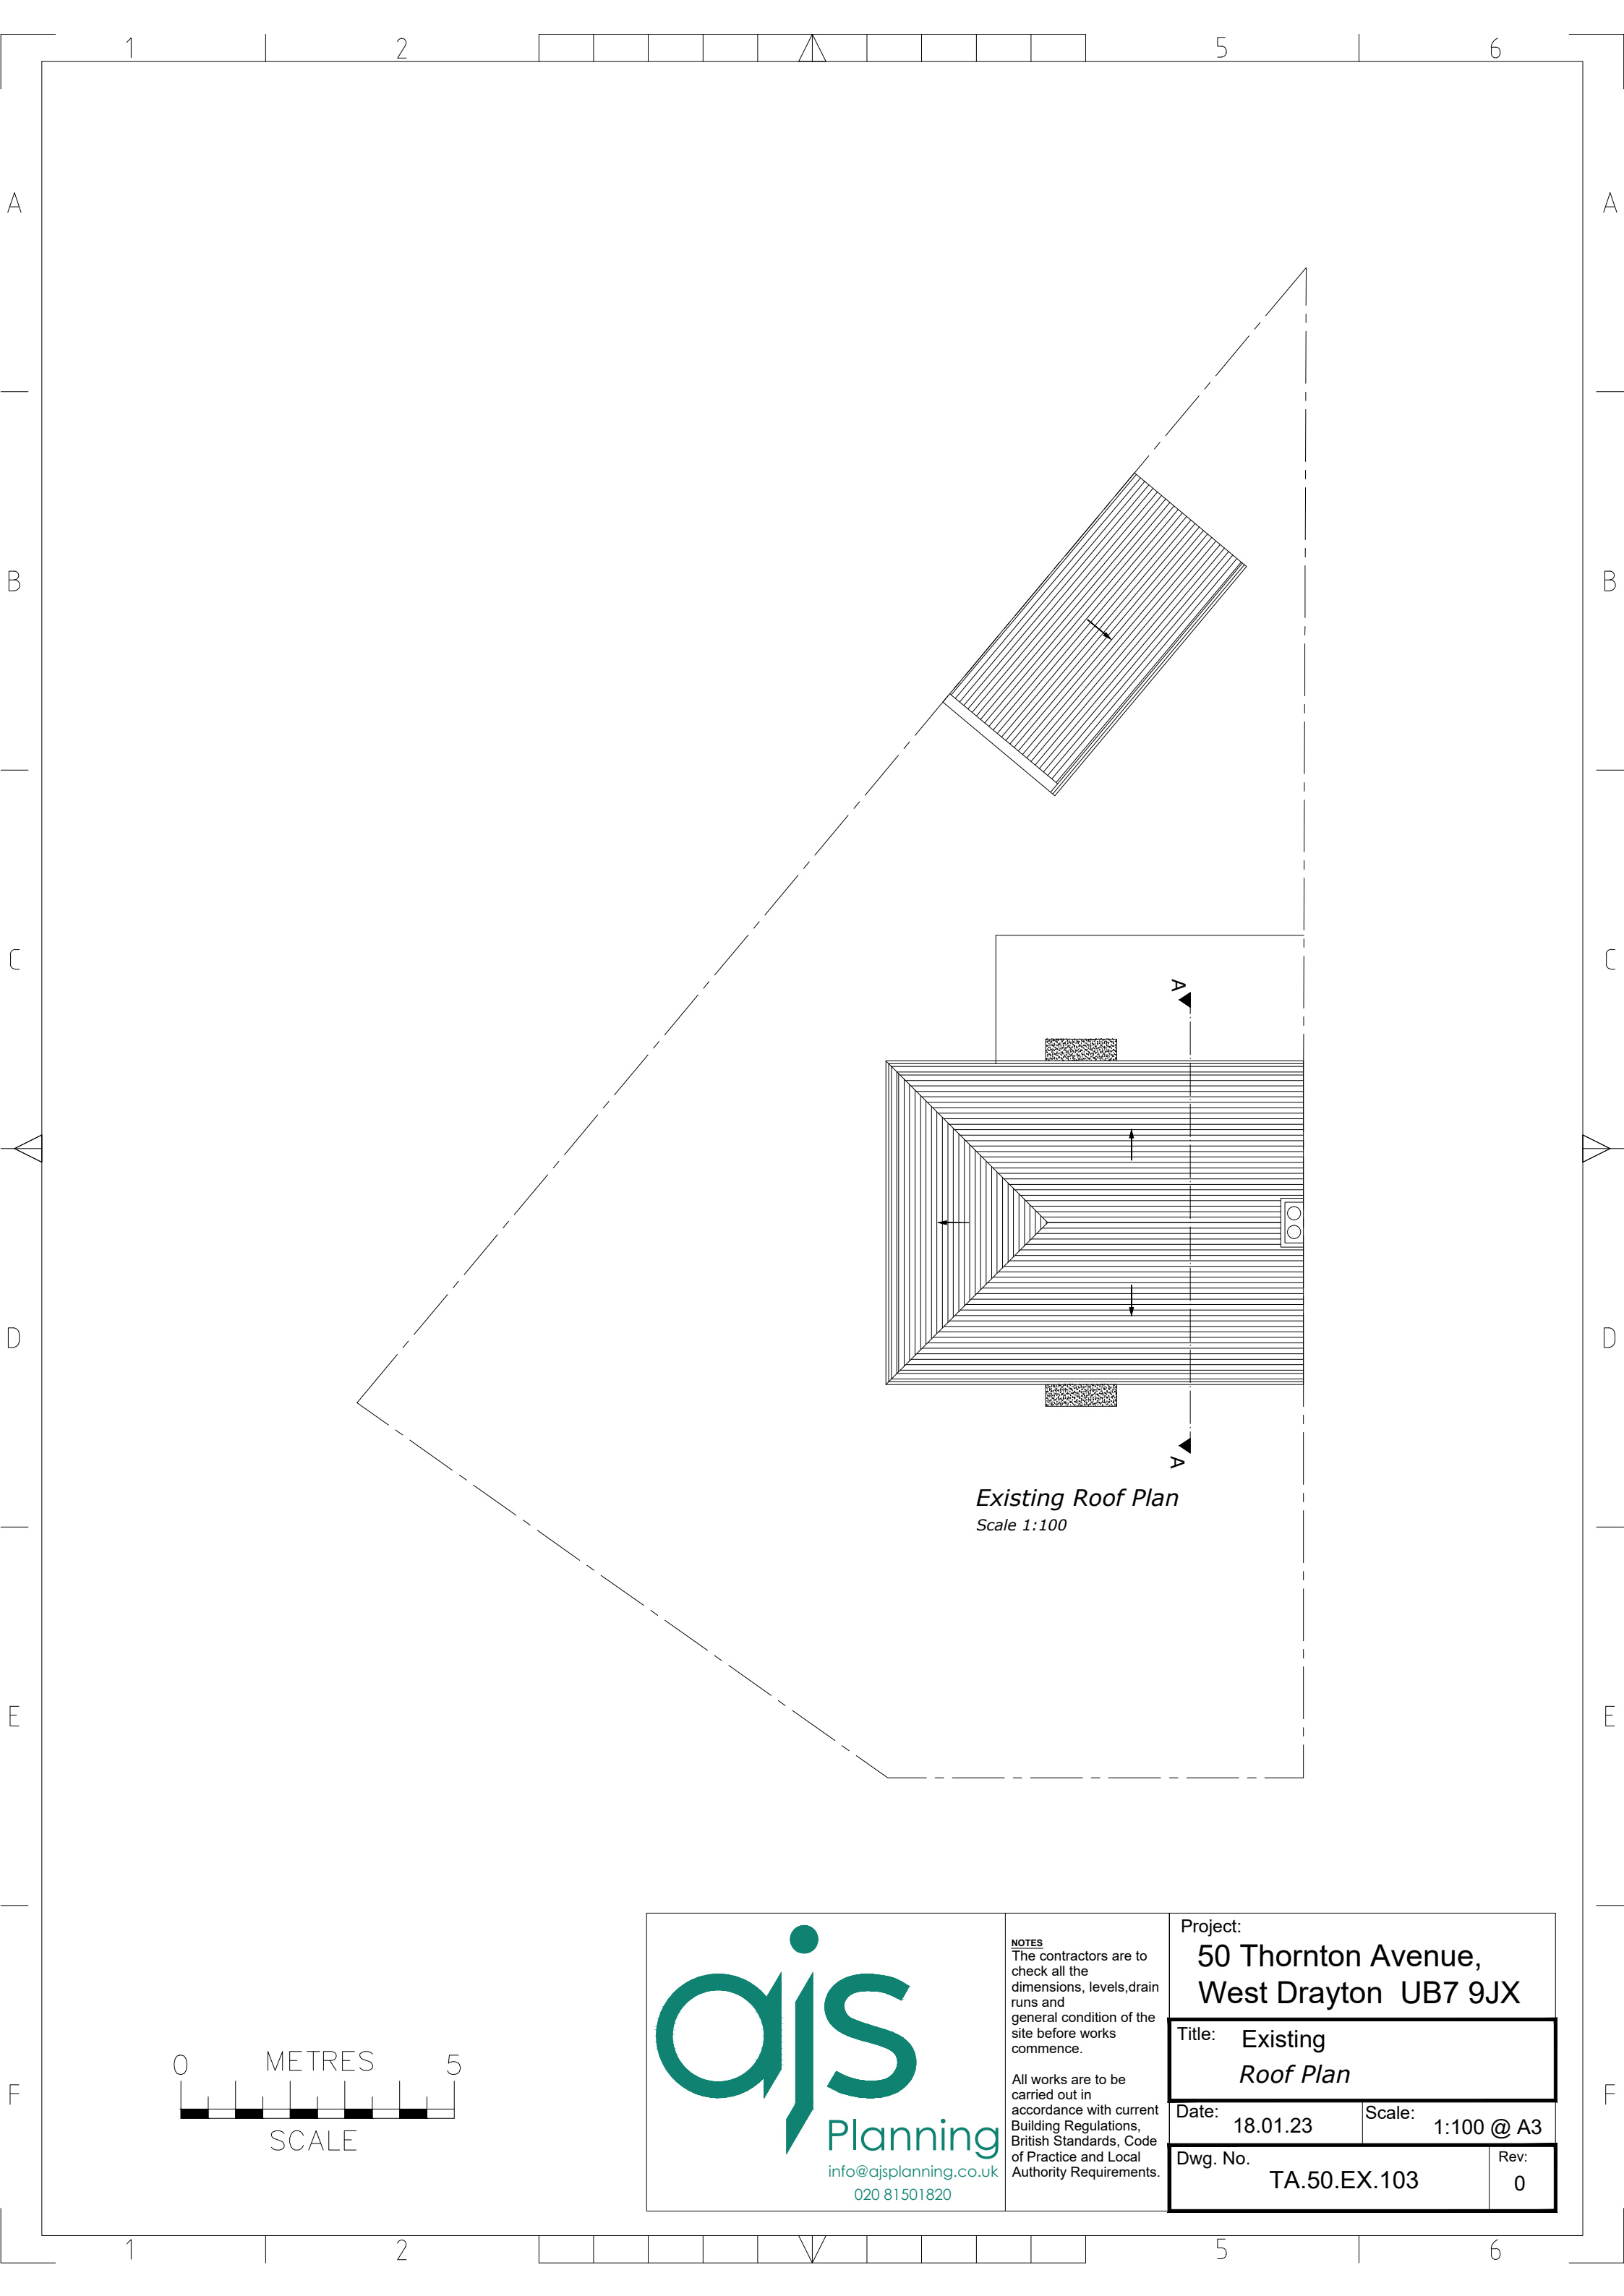


 ajs Planning info@ajsplanning.co.uk 020 81501820	NOTES The contractors are to check all the dimensions, levels, drain runs and general condition of the site before works commence. All works are to be carried out in accordance with current Building Regulations, British Standards, Code of Practice and Local Authority Requirements.	Project: 50 Thornton Avenue, West Drayton UB7 9JX	
	Title: Existing Roof Plan		
	Date: 18.01.23	Scale: 1:100 @ A3	
Dwg. No. TA.50.EX.103		Rev: 0	

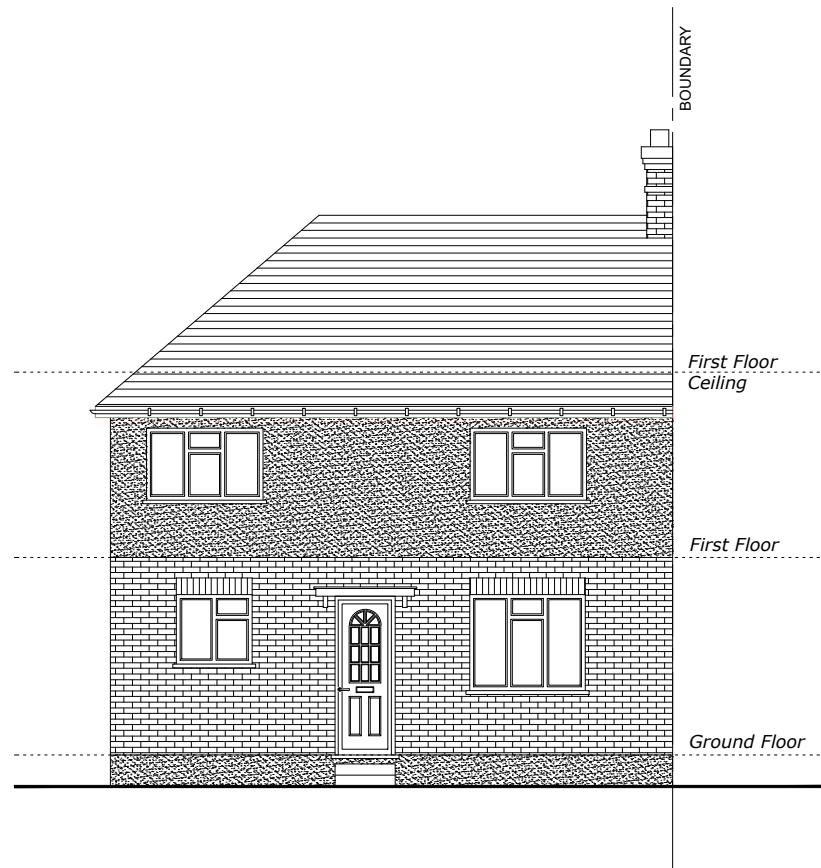


Existing Front Elevation
Scale 1:100

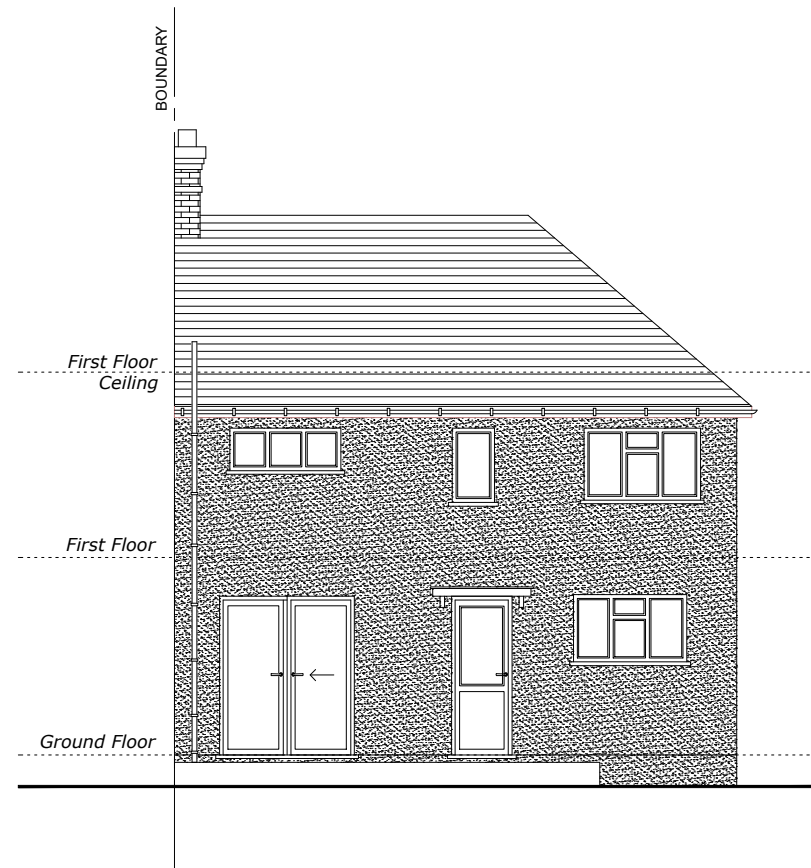


Existing Rear Elevation
Scale 1:100

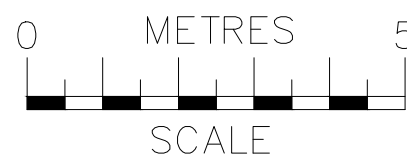


 ajs Planning info@ajsplanning.co.uk 020 81501820	NOTES The contractors are to check all the dimensions, levels, drain runs and general condition of the site before works commence. All works are to be carried out in accordance with current Building Regulations, British Standards, Code of Practice and Local Authority Requirements.	Project: 50 Thornton Avenue, West Drayton UB7 9JX	
		Title: Existing Front & Rear Elevations	
		Date: 18.01.23	Scale: 1:100 @ A3
Dwg. No. TA.50.EX.104		Rev: 0	

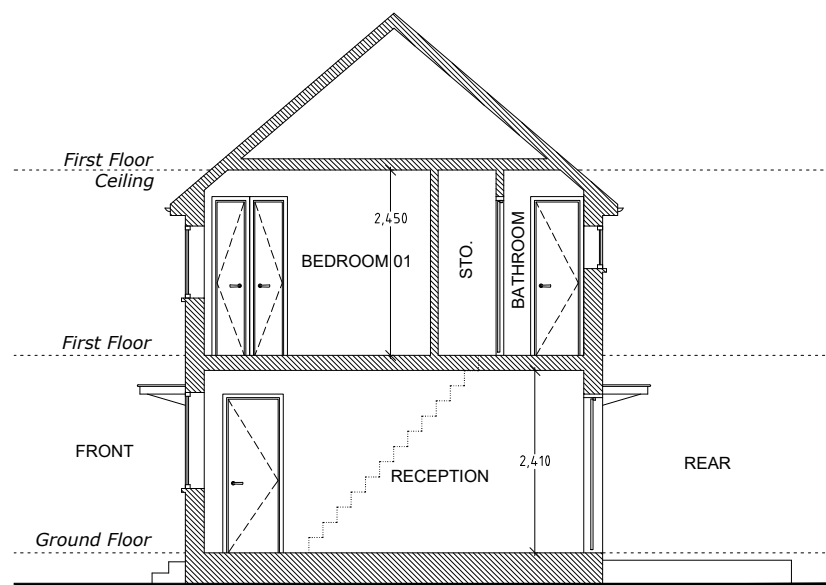


Existing Section A-A
Scale 1:100

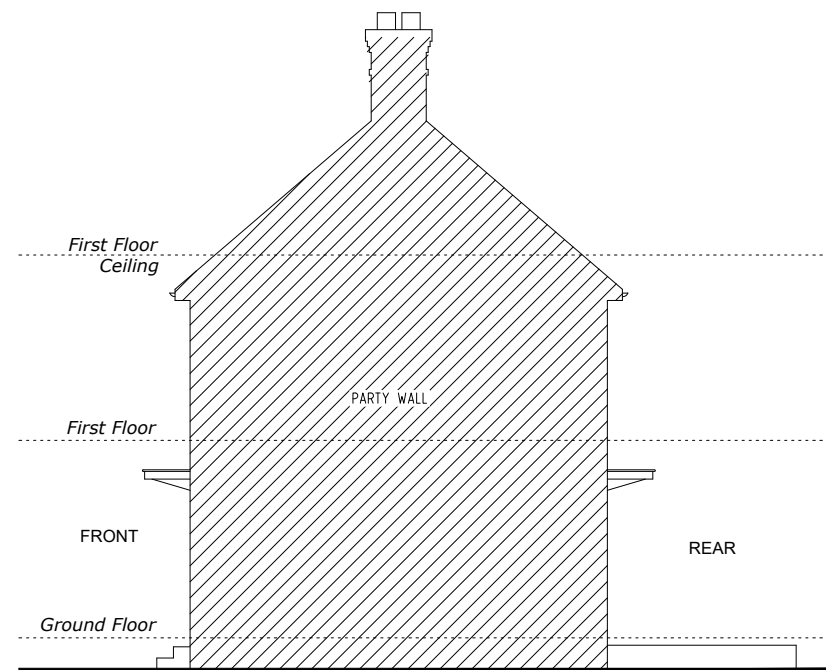

Existing Side 2 Elevation
Scale 1:100

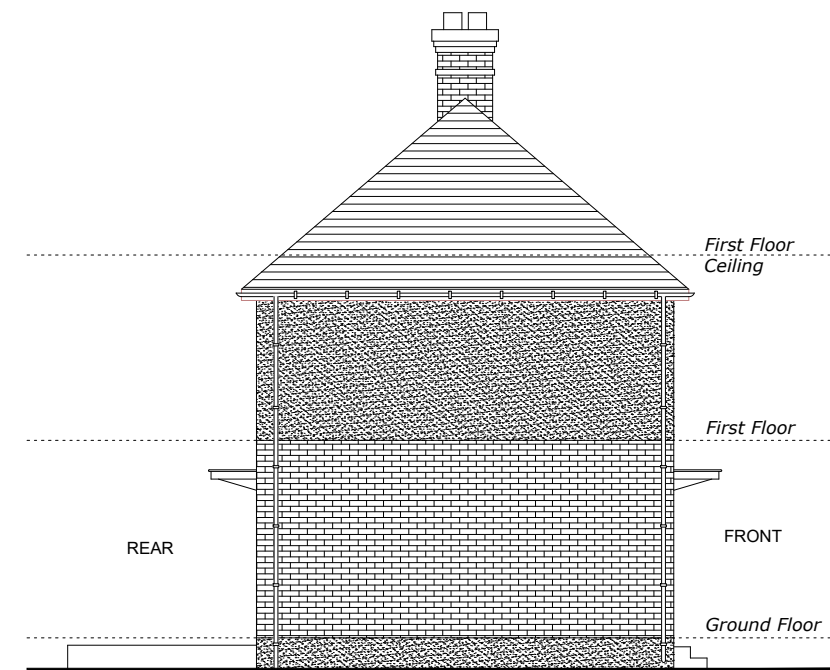

Existing Side 1 Elevation
Scale 1:100

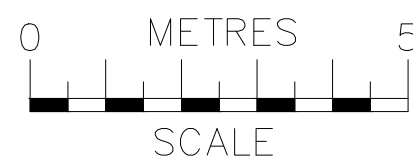

 ajs Planning info@ajsplanning.co.uk 020 81501820	NOTES The contractors are to check all the dimensions, levels, drain runs and general condition of the site before works commence. All works are to be carried out in accordance with current Building Regulations, British Standards, Code of Practice and Local Authority Requirements.	Project: 50 Thornton Avenue, West Drayton UB7 9JX	
		Title: Existing Side Elevations (1 & 2) And Section A-A	
		Date: 18.01.23	Scale: 1:100 @ A3
Dwg. No. TA.50.EX.105		Rev: 0	