

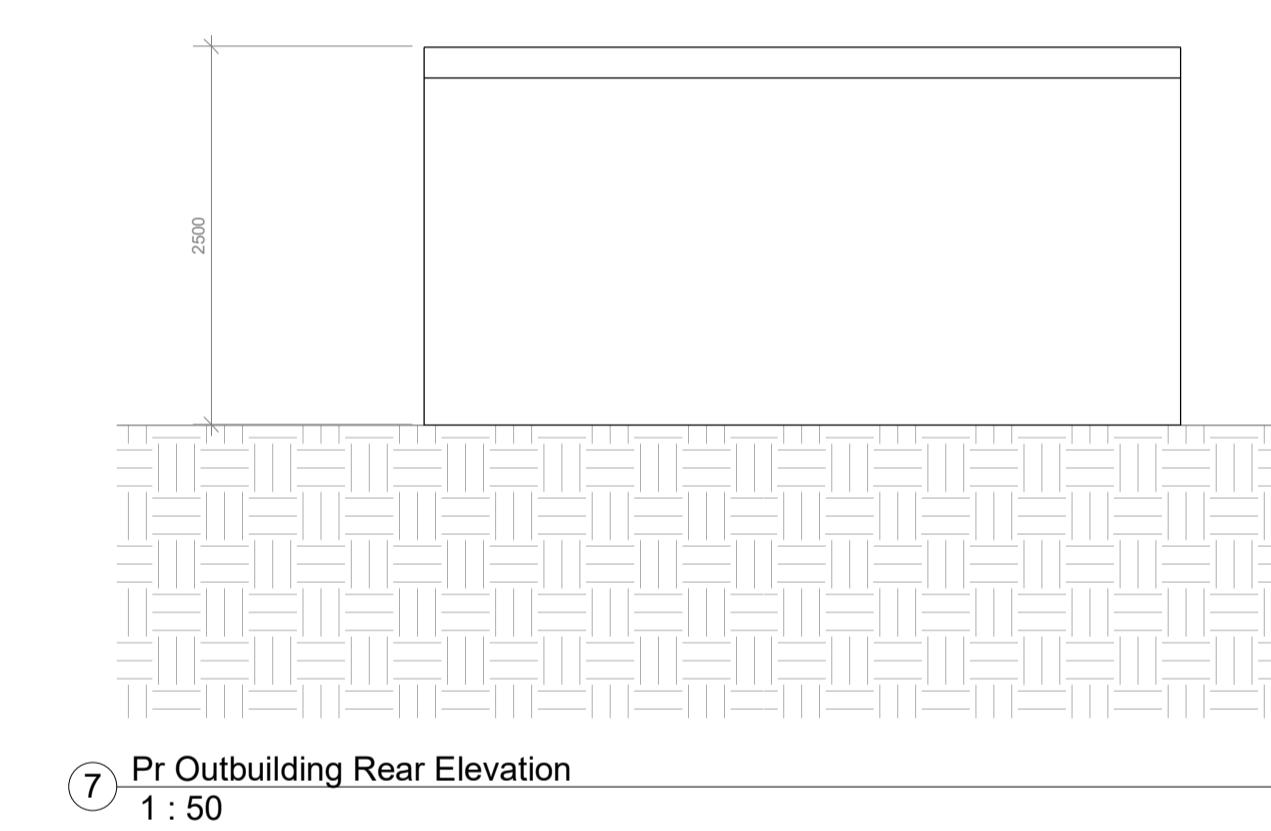


① Proposed Outbuilding Ground Floor
1:100


② Proposed Outbuilding Roof
1:100

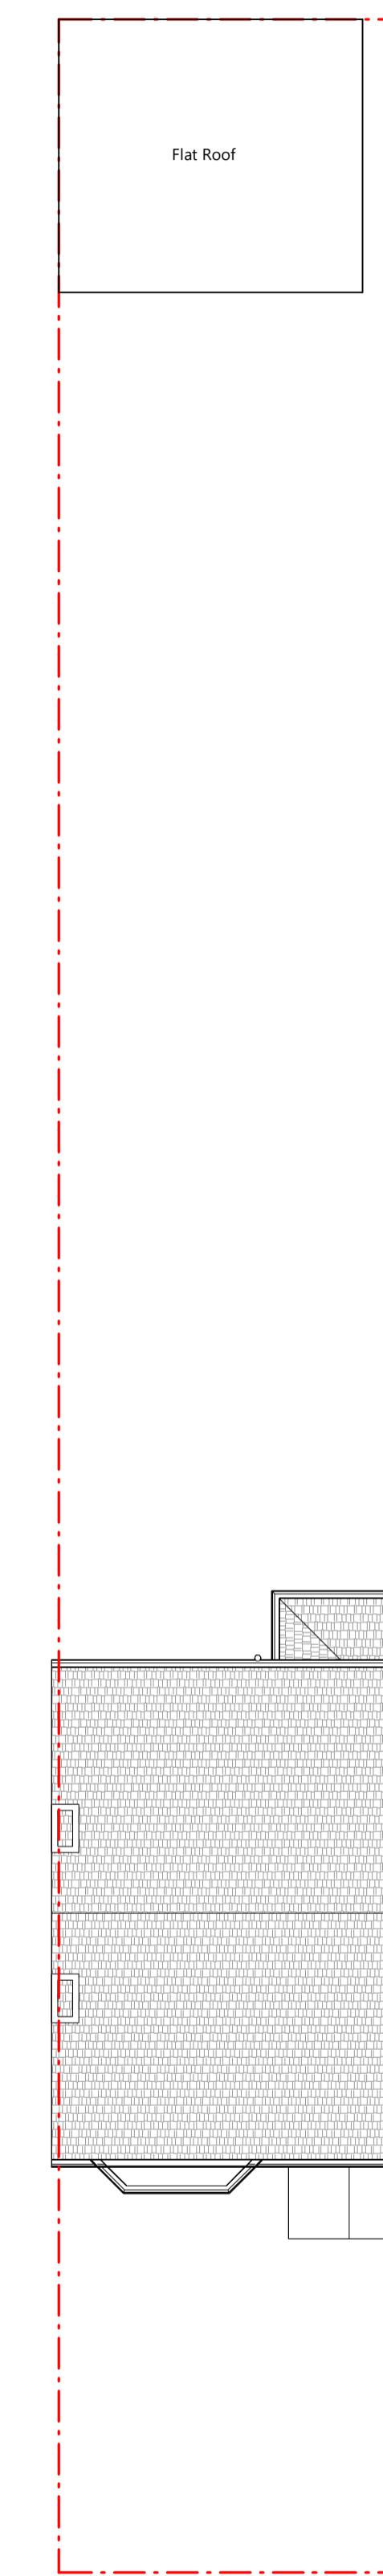


⑦ Pr Outbuilding Rear Elevation
1:50

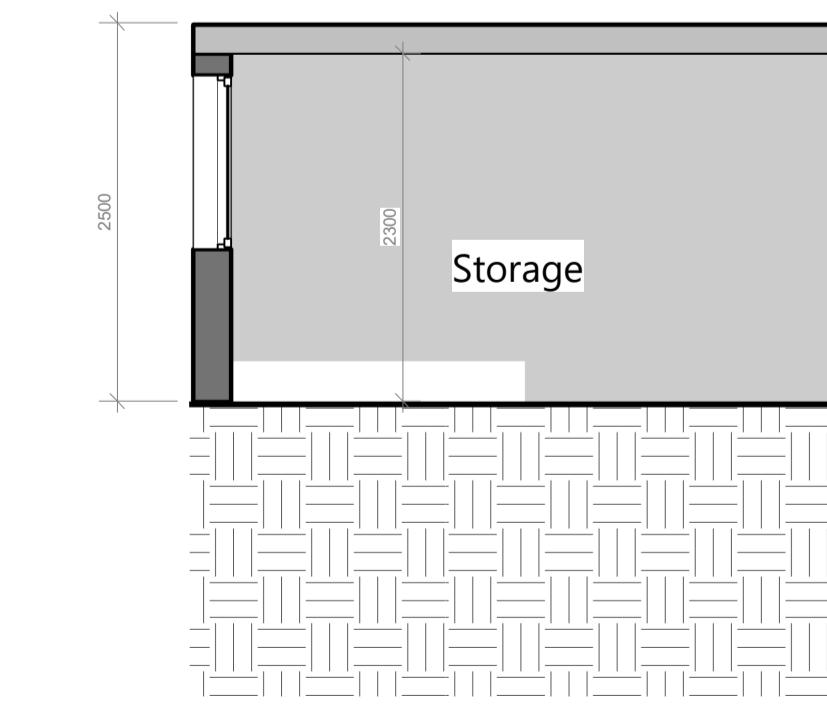


③ Proposed Outbuilding Section
1:50

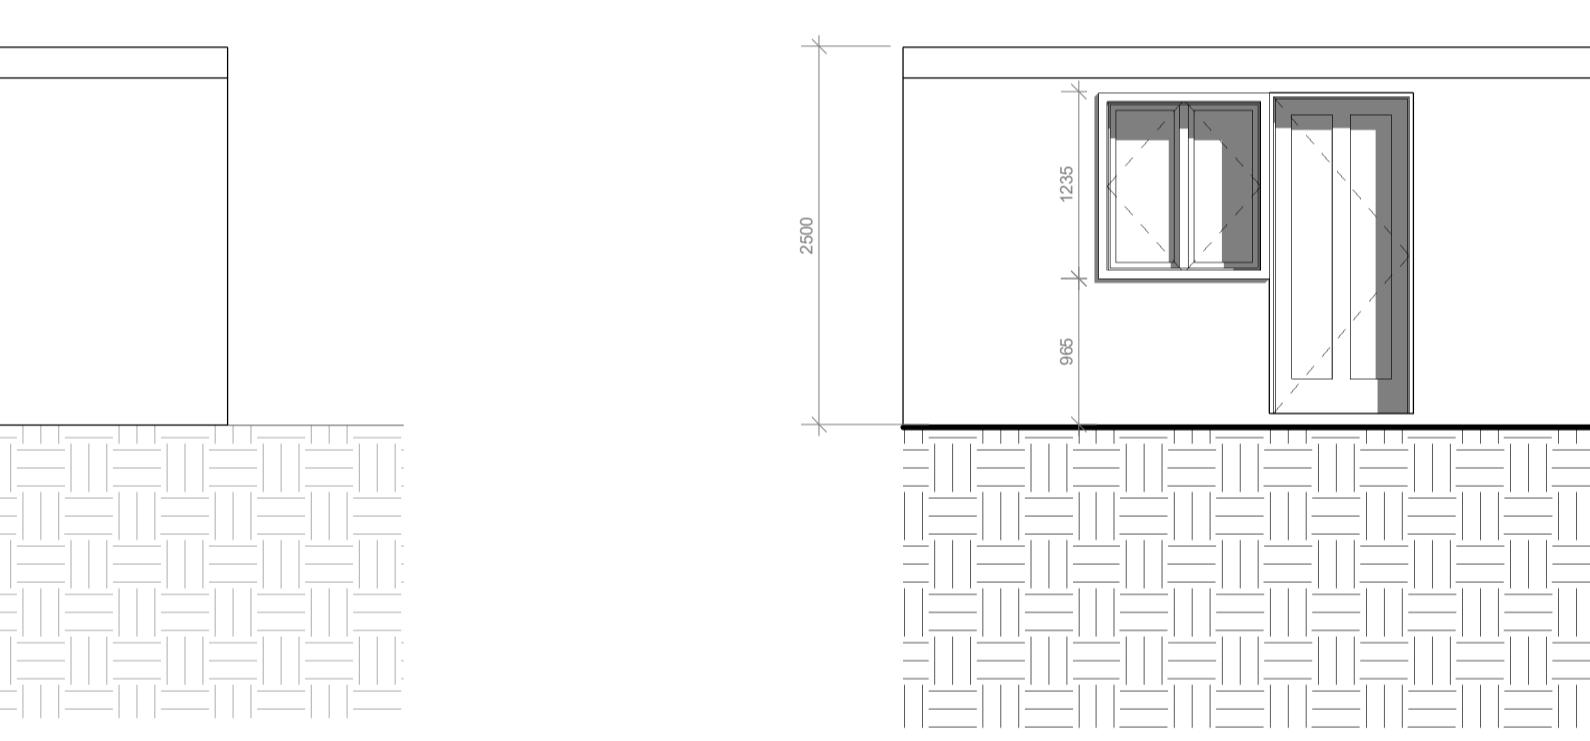

⑥ Pr Outbuilding Front Elevation
1:50

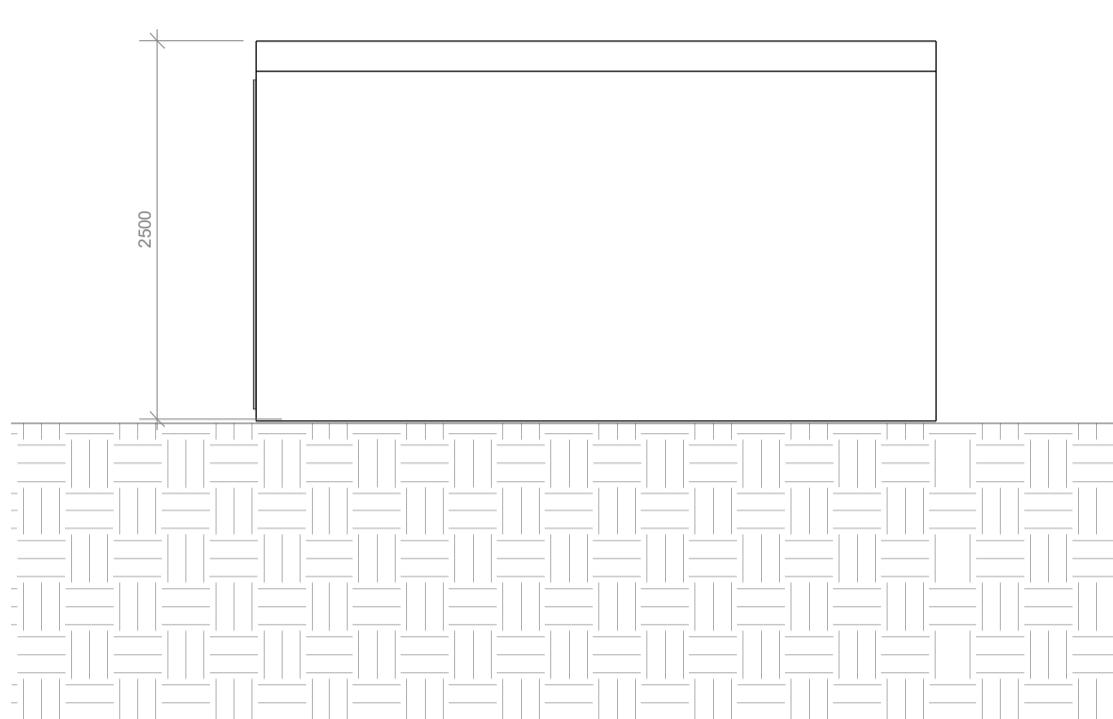

④ Pr Outbuilding Side Elevation (From no.71)
1:50

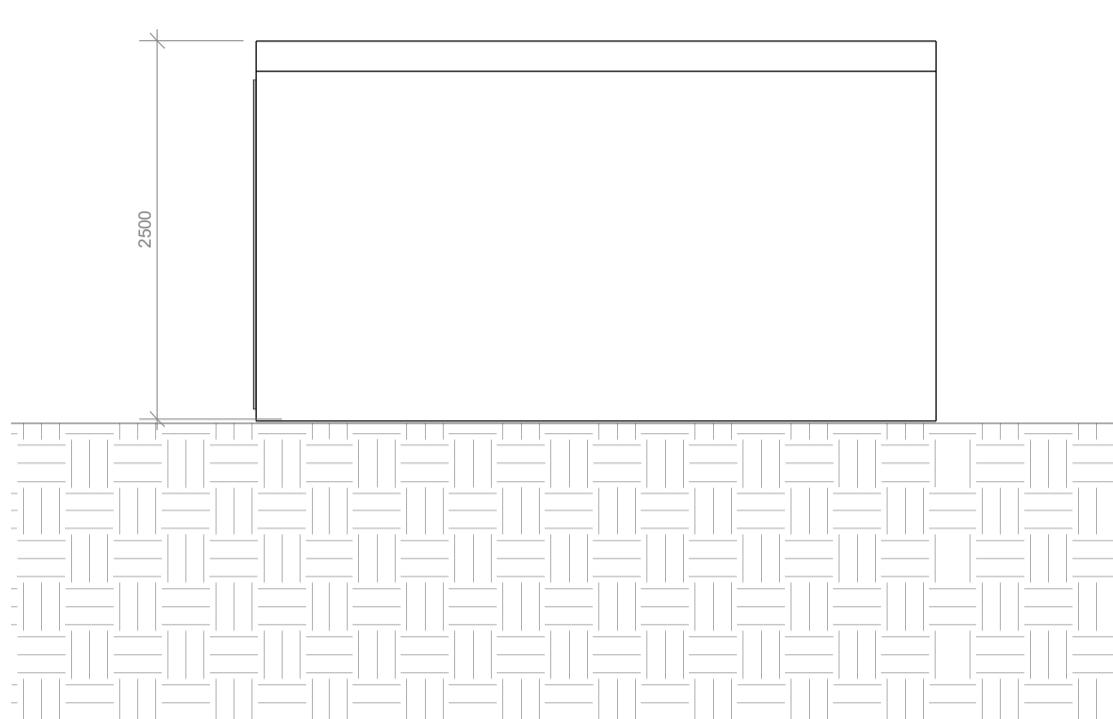

⑤ Pr Outbuilding Side Elevation (From no.75)
1:50

Revision	No.	Description	Date

PROJECT Chimney Breast Removal, Erection of Outbuilding and Front Porch			
ADDRESS 73 Merton Avenue, Uxbridge UB10 9BL			
CLIENT NAME Anna Bodrug			
PROJECT STATUS Planning			
SHEET N.	DRAWING TITLE		
A002	Proposed Outbuilding Drawing		
DESIGNED BY: Stay Steel	DRAWN BY: BA	CHECKED BY: Stay Steel	SCALE: As Indicated @ A1
DATE: 11.02.2023			

0m 2m 4m 6m 8m 10m

VISUAL SCALE 1:100

STAY STEEL
STEEL IS OUR LANGUAGE