




2 Proposed Ground Floor  
1 : 100

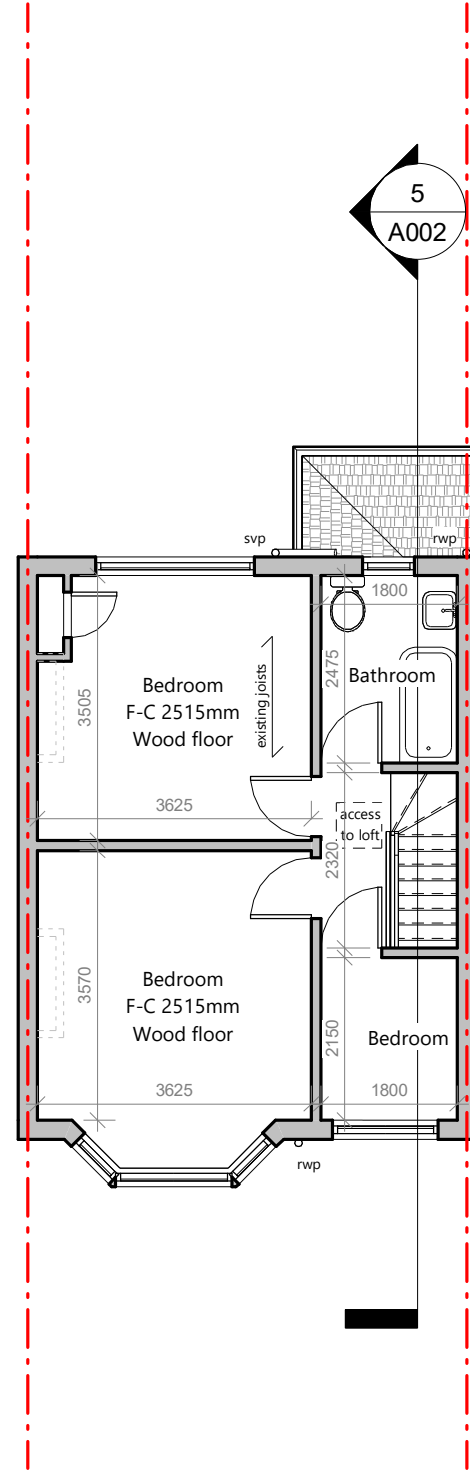


1 Proposed First Floor  
1 : 100

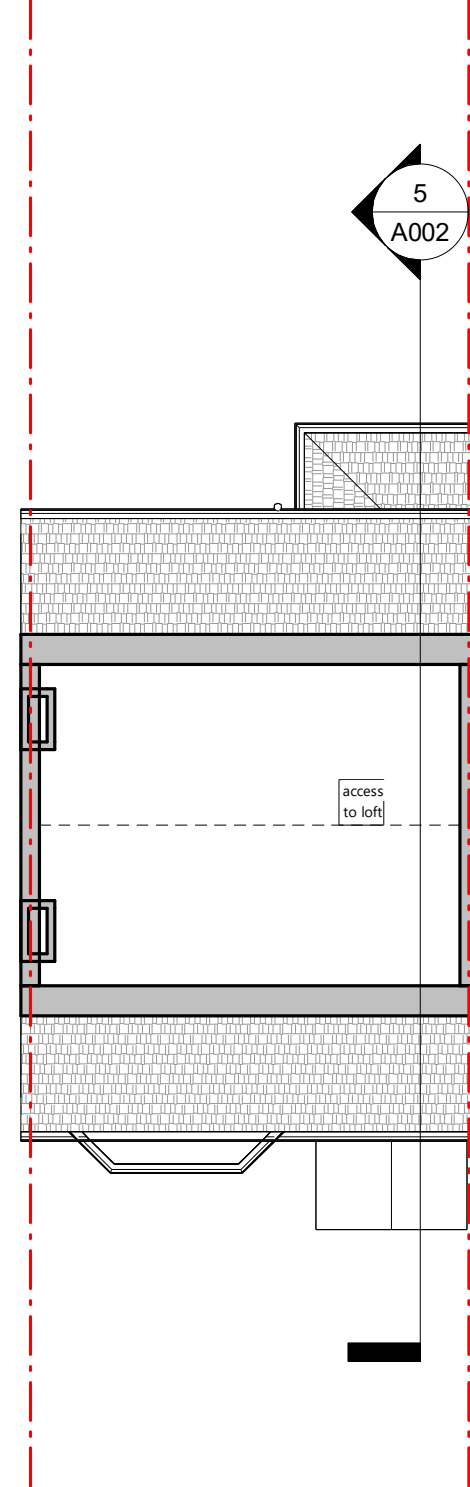


3 Proposed Loft  
1 : 100

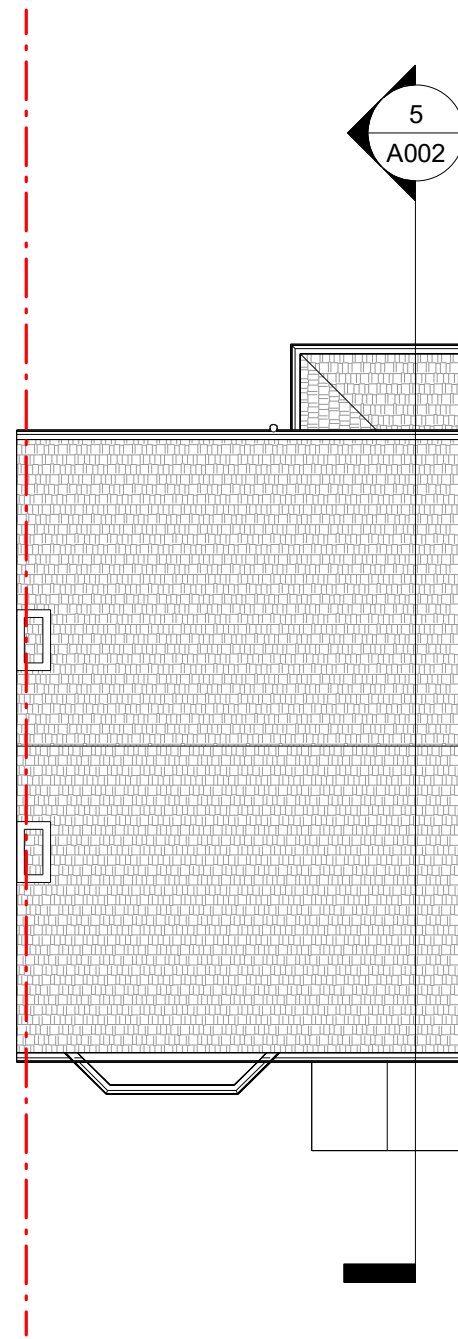


4 Proposed Roof  
1 : 100

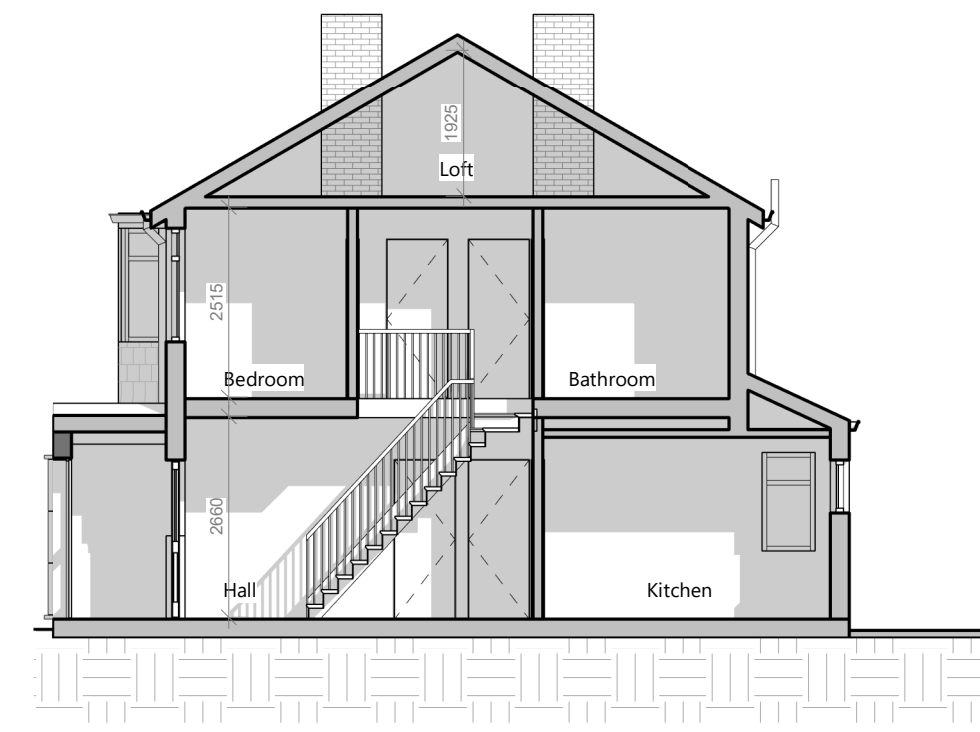


5 Proposed section  
1 : 100

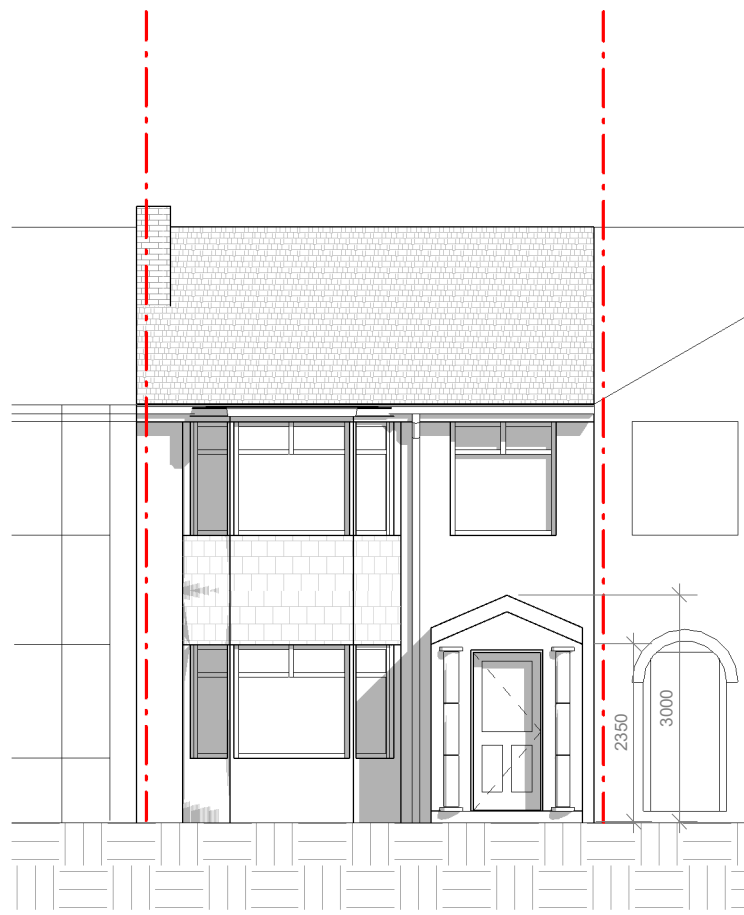


6 Pr Front Elevation  
1 : 100

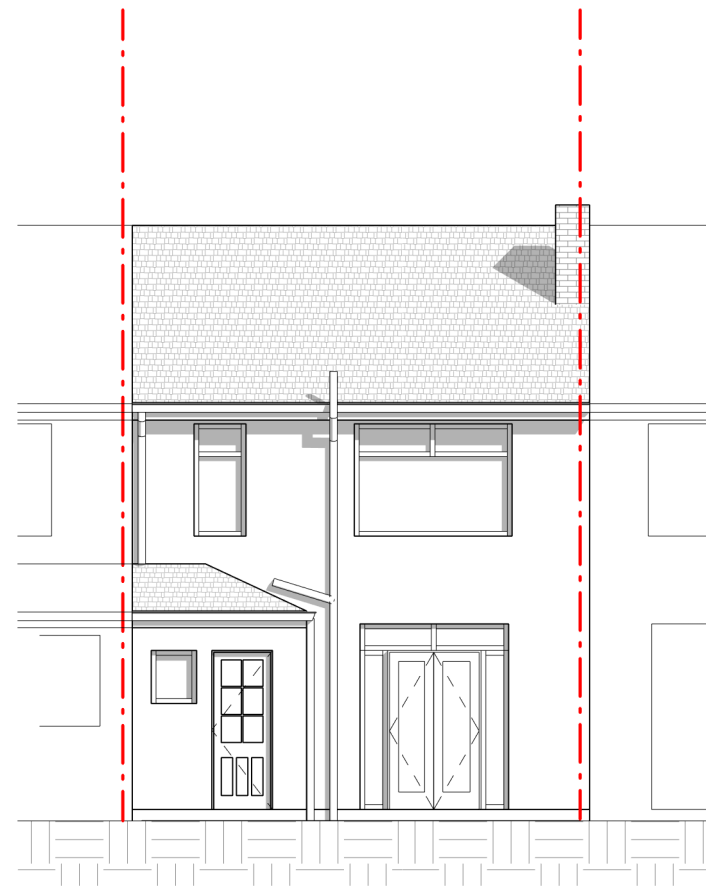

7 Pr Rear Elevation  
1 : 100

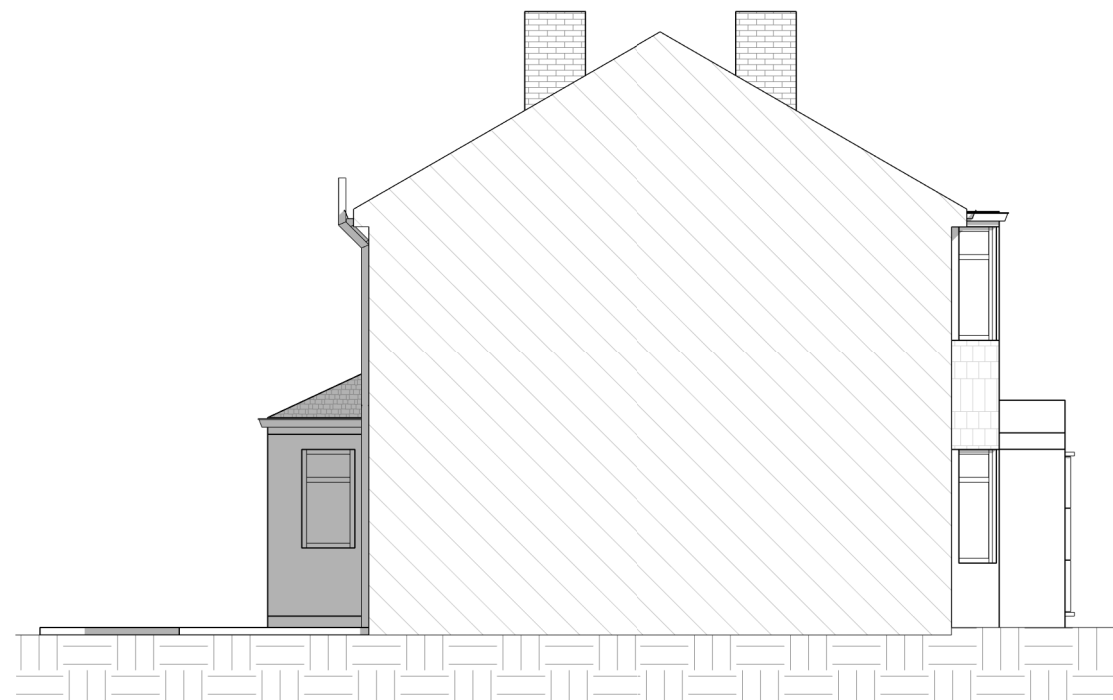

8 Pr Side Elevation (From no.71)  
1 : 100

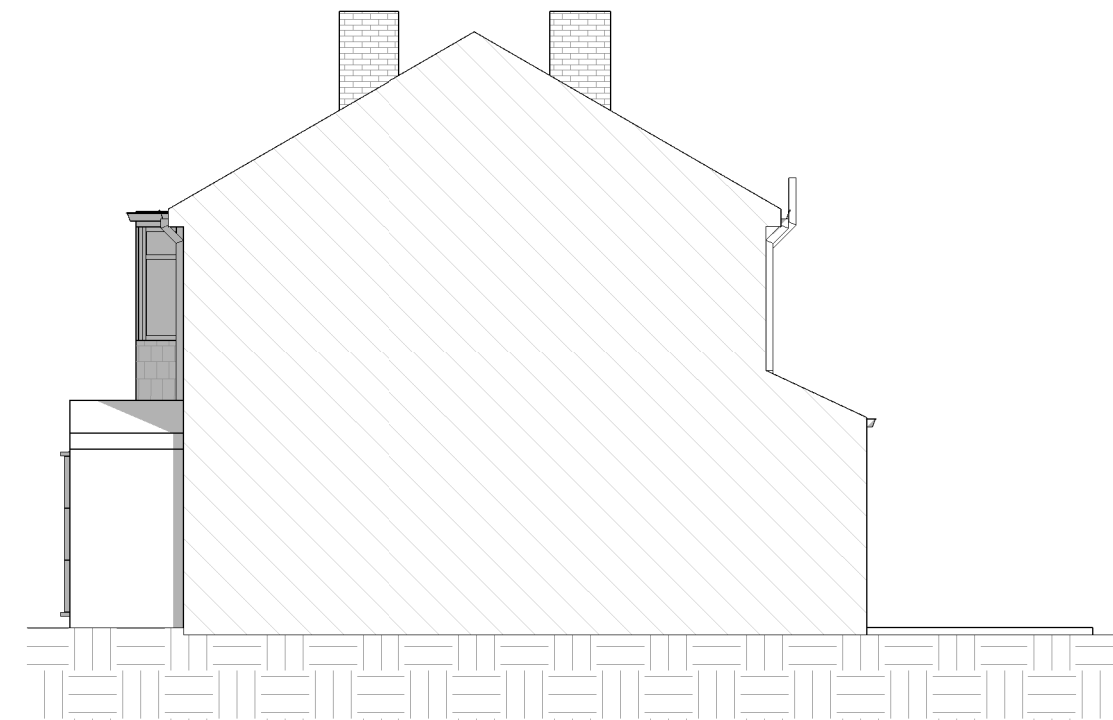

9 Pr Side Elevation (From no.75)  
1 : 100

0m 2m 4m 6m 8m 10m

VISUAL SCALE 1:100

Revision	No.	Description	Date

PROJECT Chimney Removal, Erection of Front Porch and Outbuilding			
ADDRESS 73 Merton Avenue, Uxbridge UB10 9BL			
CLIENT NAME Anna Bodrug			
PROJECT STATUS Planning			
SHEET N. A002	DRAWING TITLE Proposed Drawing		
DESIGNED BY: Stay Steel	DRAWN BY: BA	CHECKED BY: Stay Steel	
DATE: 24.03.2023		SCALE: As Indicated @ A1	

**STAY STEEL**  
STEEL IS OUR LANGUAGE