




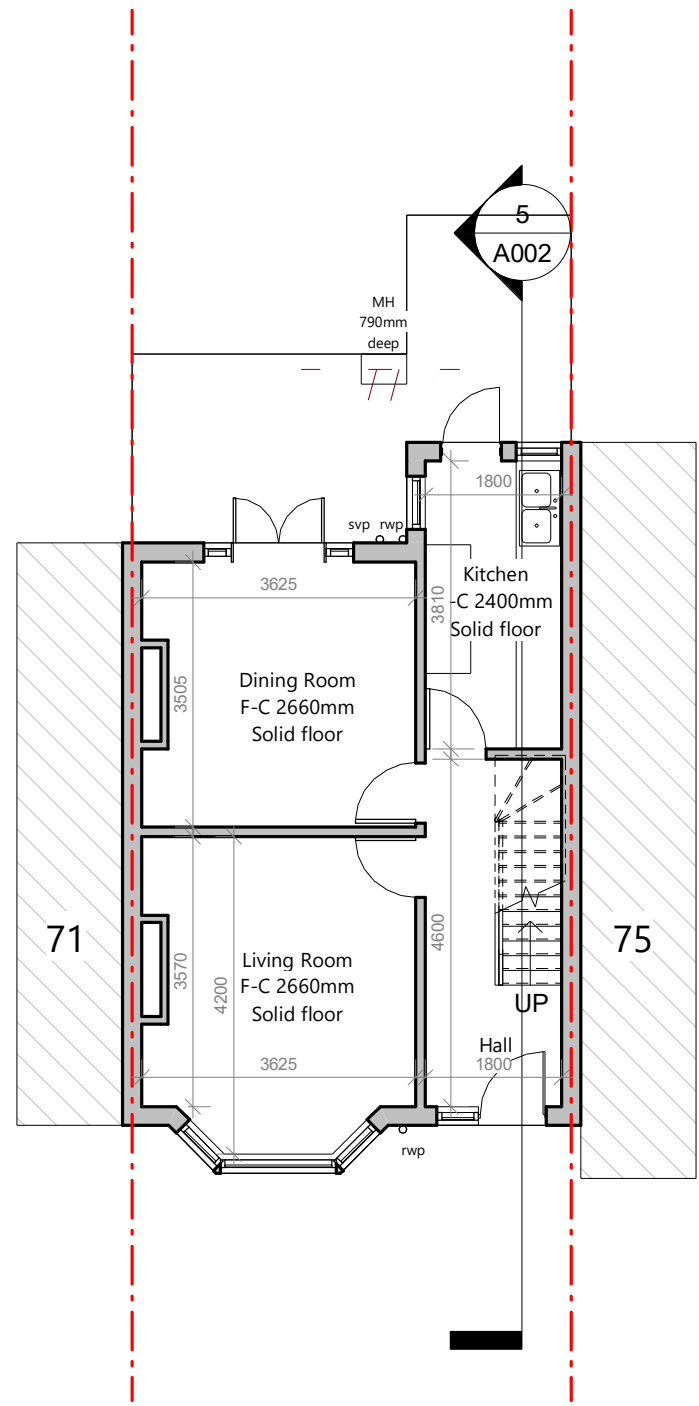


2 Existing Ground Floor  
1 : 100

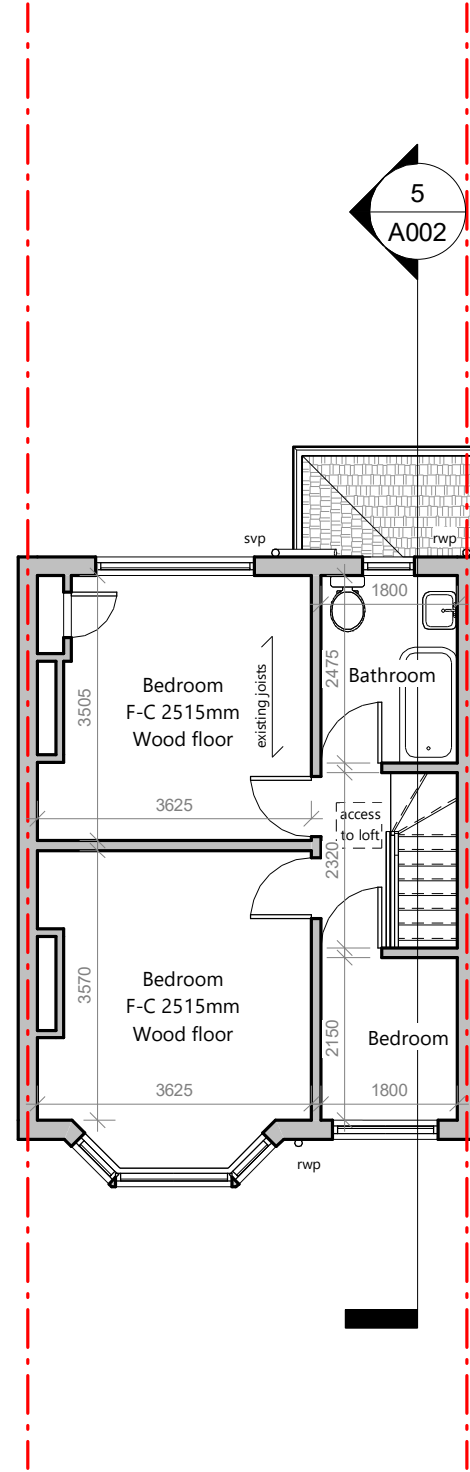


1 Existing First Floor  
1 : 100

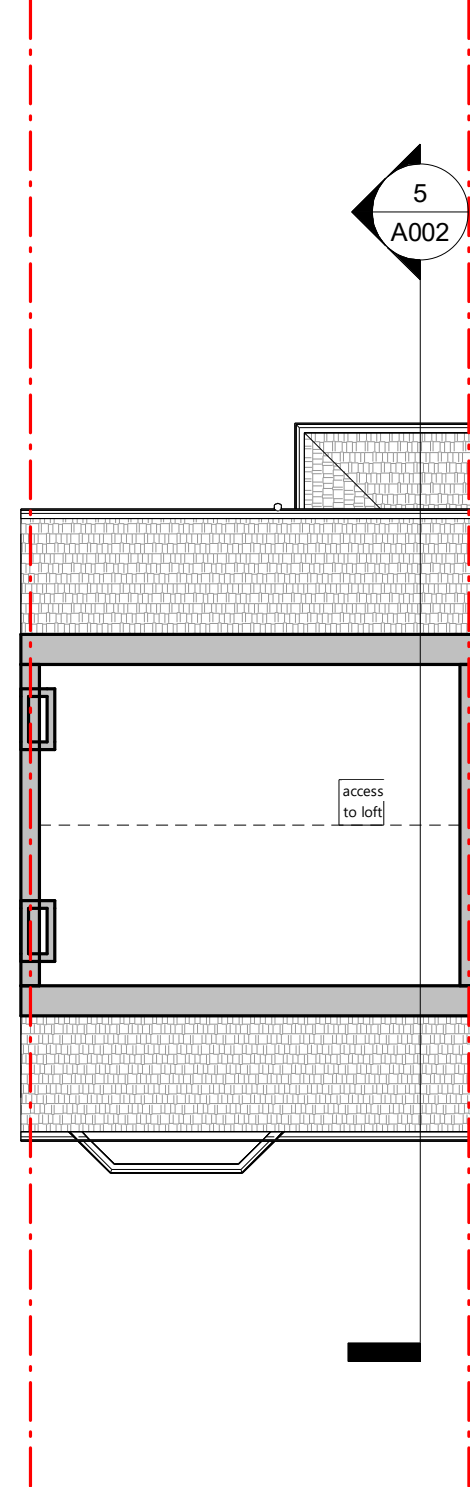


3 Existing Loft  
1 : 100

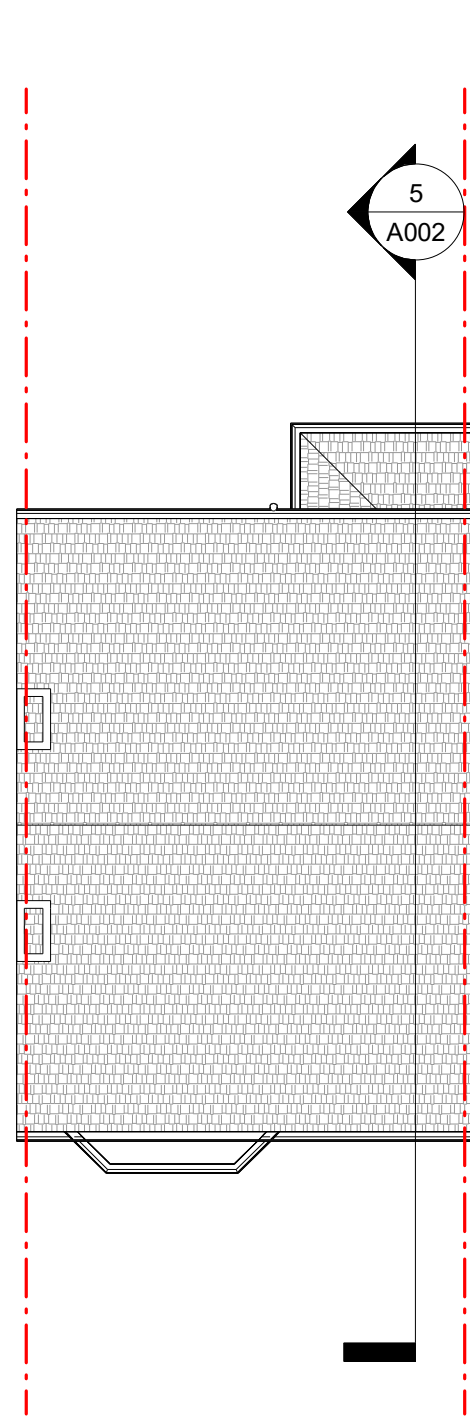


4 Existing Roof  
1 : 100

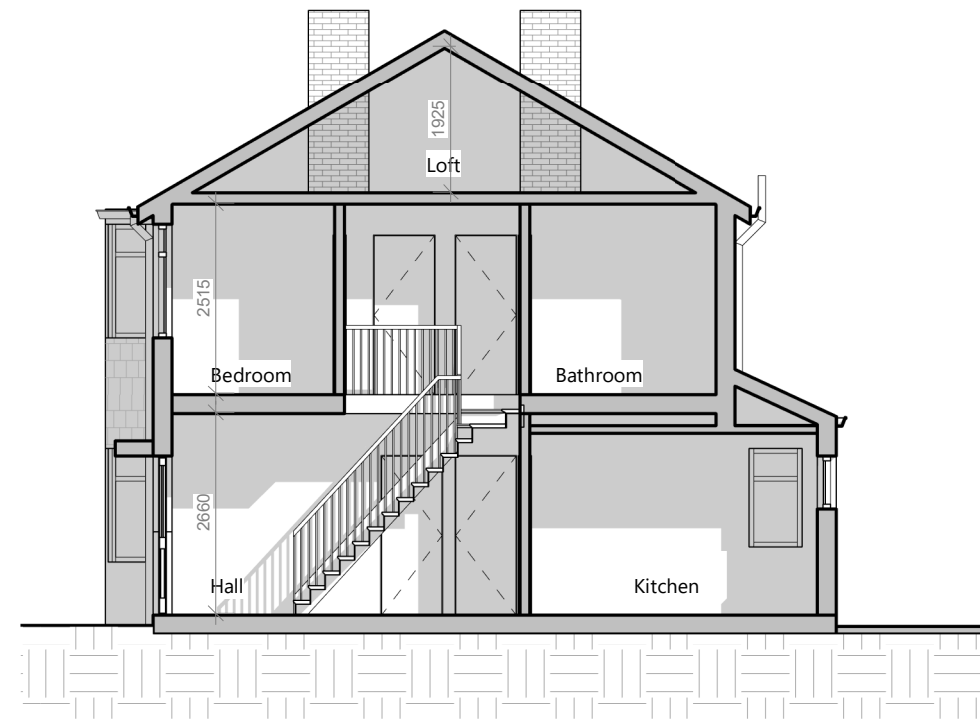


5 Existing section  
1 : 100

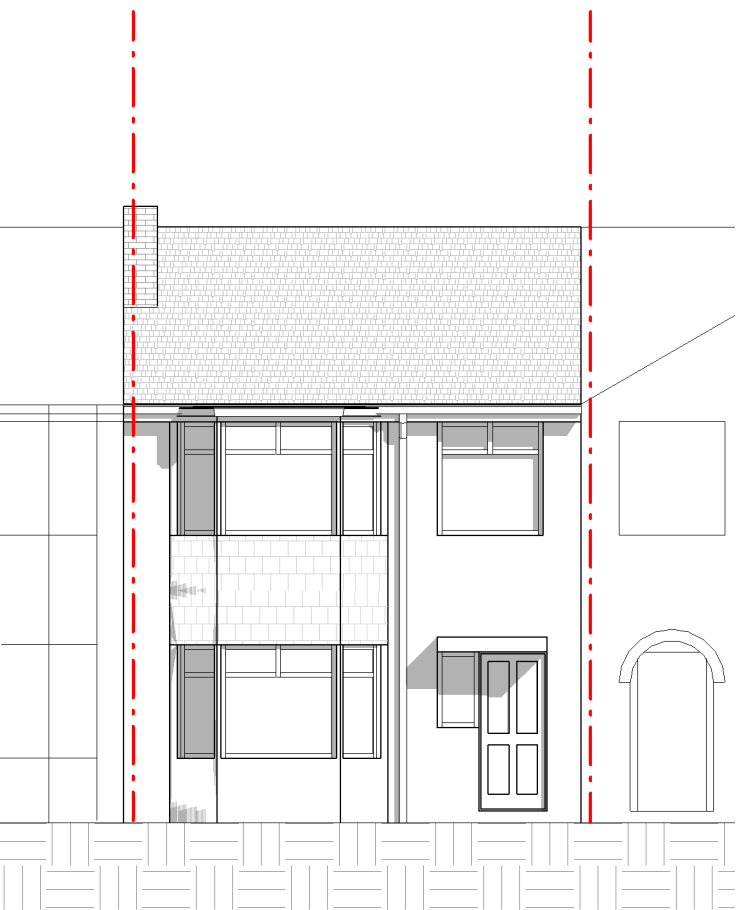


6 Ex Front Elevation  
1 : 100

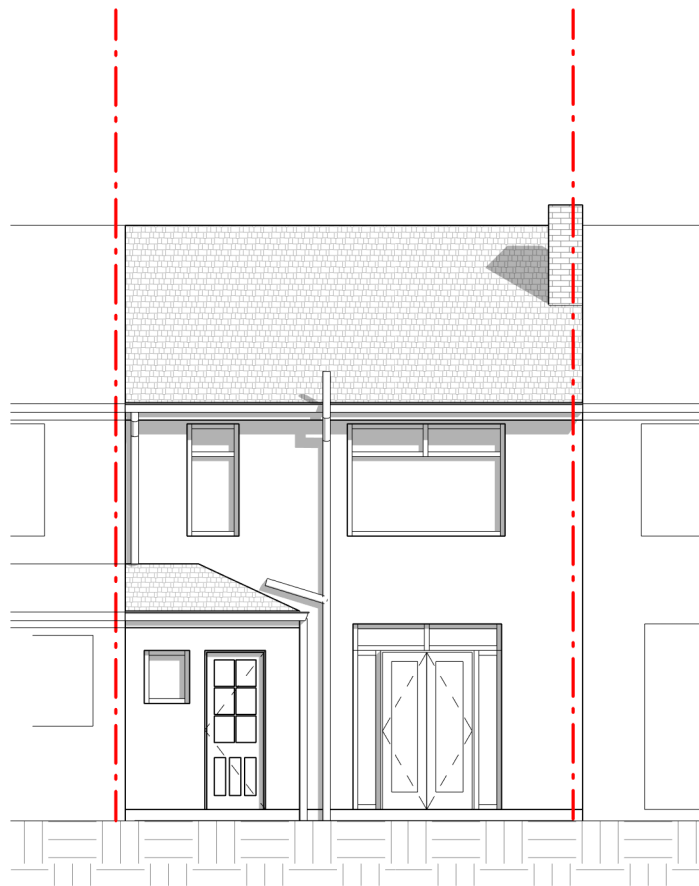

7 Ex Rear Elevation  
1 : 100

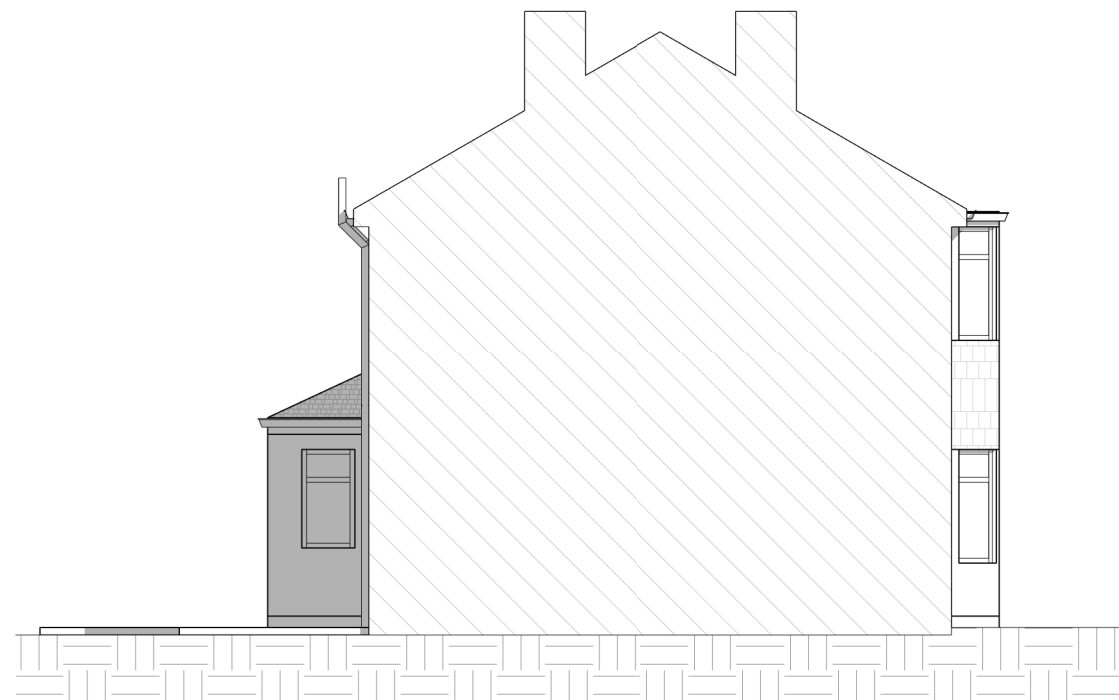

8 Ex Side Elevation (From no.71)  
1 : 100

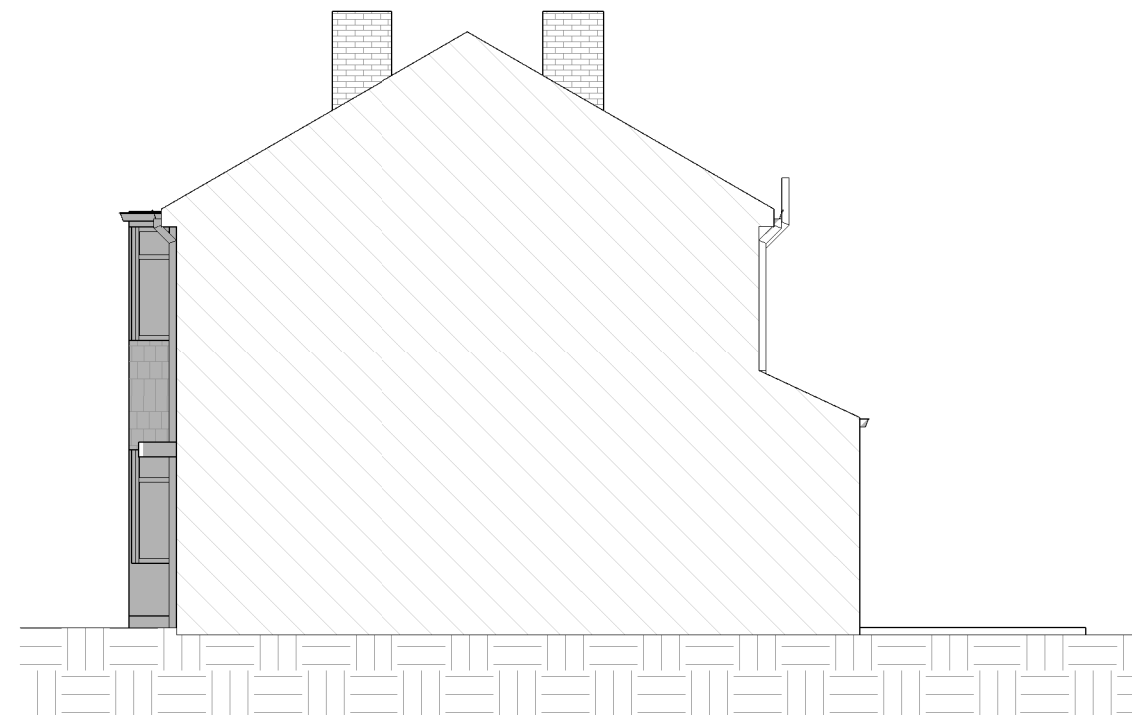

9 Ex Side Elevation (From no.75)  
1 : 100



VISUAL SCALE 1:100

| Revision | No. | Description | Date |
|----------|-----|-------------|------|
|          |     |             |      |

|                                     |  |                                                          |  |
|-------------------------------------|--|----------------------------------------------------------|--|
| PROJECT                             |  | Chimney Removal, Erection of Front Porch and Outbuilding |  |
| ADDRESS                             |  |                                                          |  |
| 73 Merton Avenue, Uxbridge UB10 9BL |  |                                                          |  |
| CLIENT NAME                         |  |                                                          |  |
| Anna Bodrug                         |  |                                                          |  |
| PROJECT STATUS                      |  |                                                          |  |
| Planning                            |  |                                                          |  |
| SHEET N°                            |  | DRAWING TITLE                                            |  |
| A002                                |  | Existing Drawing                                         |  |
| DESIGNED BY:                        |  | DRAWN BY:                                                |  |
| Stay Steel                          |  | BA                                                       |  |
| CHECKED BY:                         |  | SCALE                                                    |  |
| Stay Steel                          |  | As Indicated @ A1                                        |  |
| DATE:                               |  |                                                          |  |
| 11.02.2023                          |  |                                                          |  |

**STAY STEEL**  
STEEL IS OUR LANGUAGE