




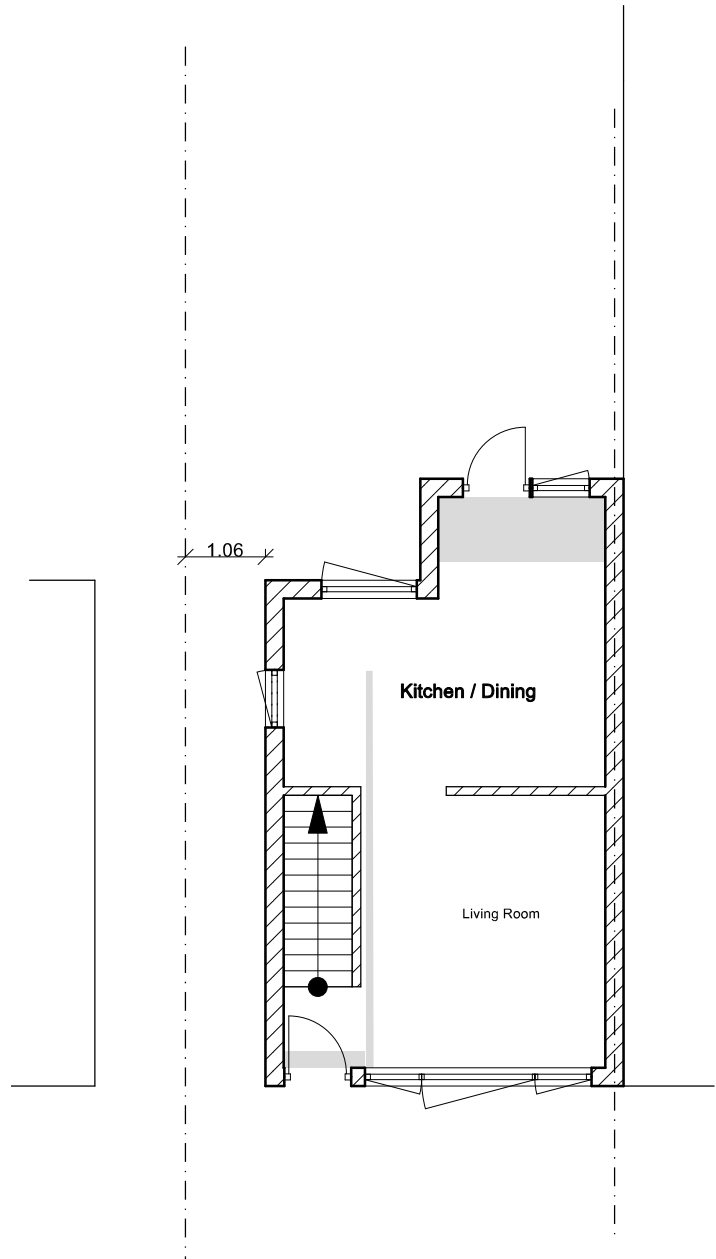


Existing Ground Floor

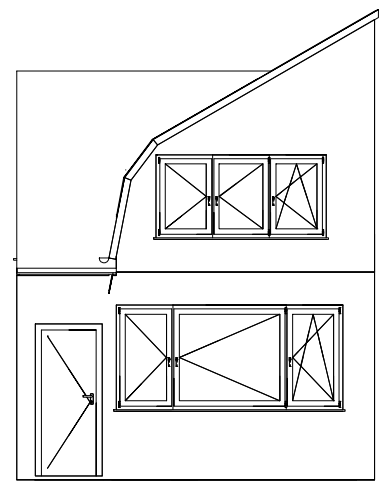


Existing Front Elevation

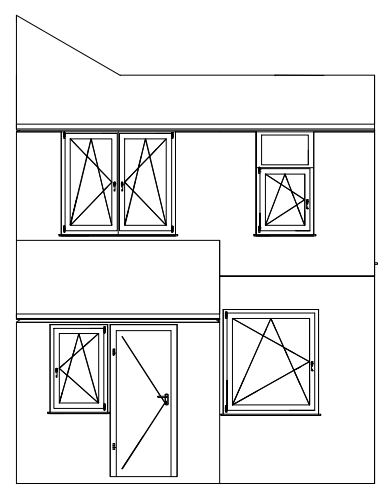


Existing Rear Elevation

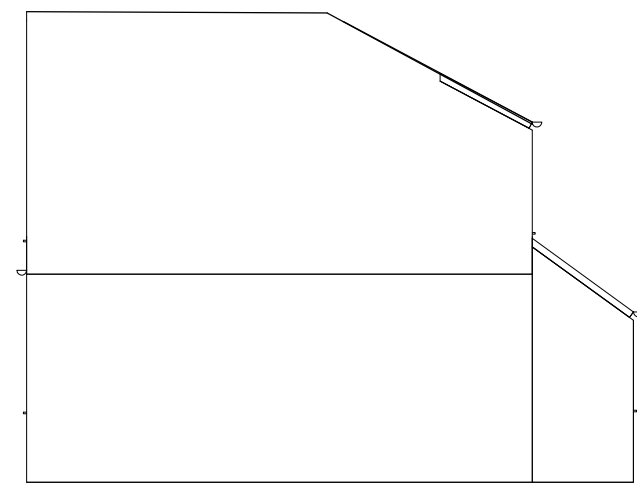

Existing Side Elevation

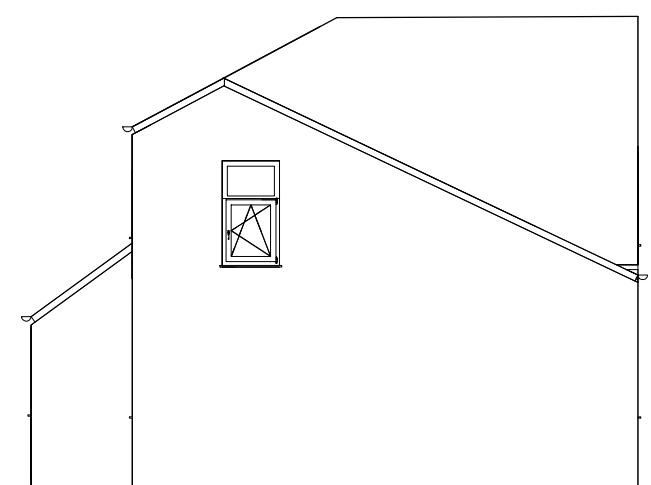

Existing Side Elevation

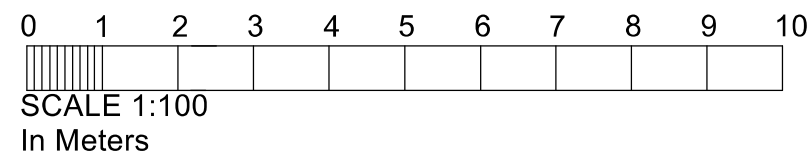

Drawing title: Existing Plan and Elevations	
Client: Sue Welter Address: 61, Bedwell Gardens UB3 4ED	
Scale: 1:100	Dwg. no. 61BG01
Date created: 10/02/23	