



REAR GARDEN


EXISTING GROUND FLOOR PLAN

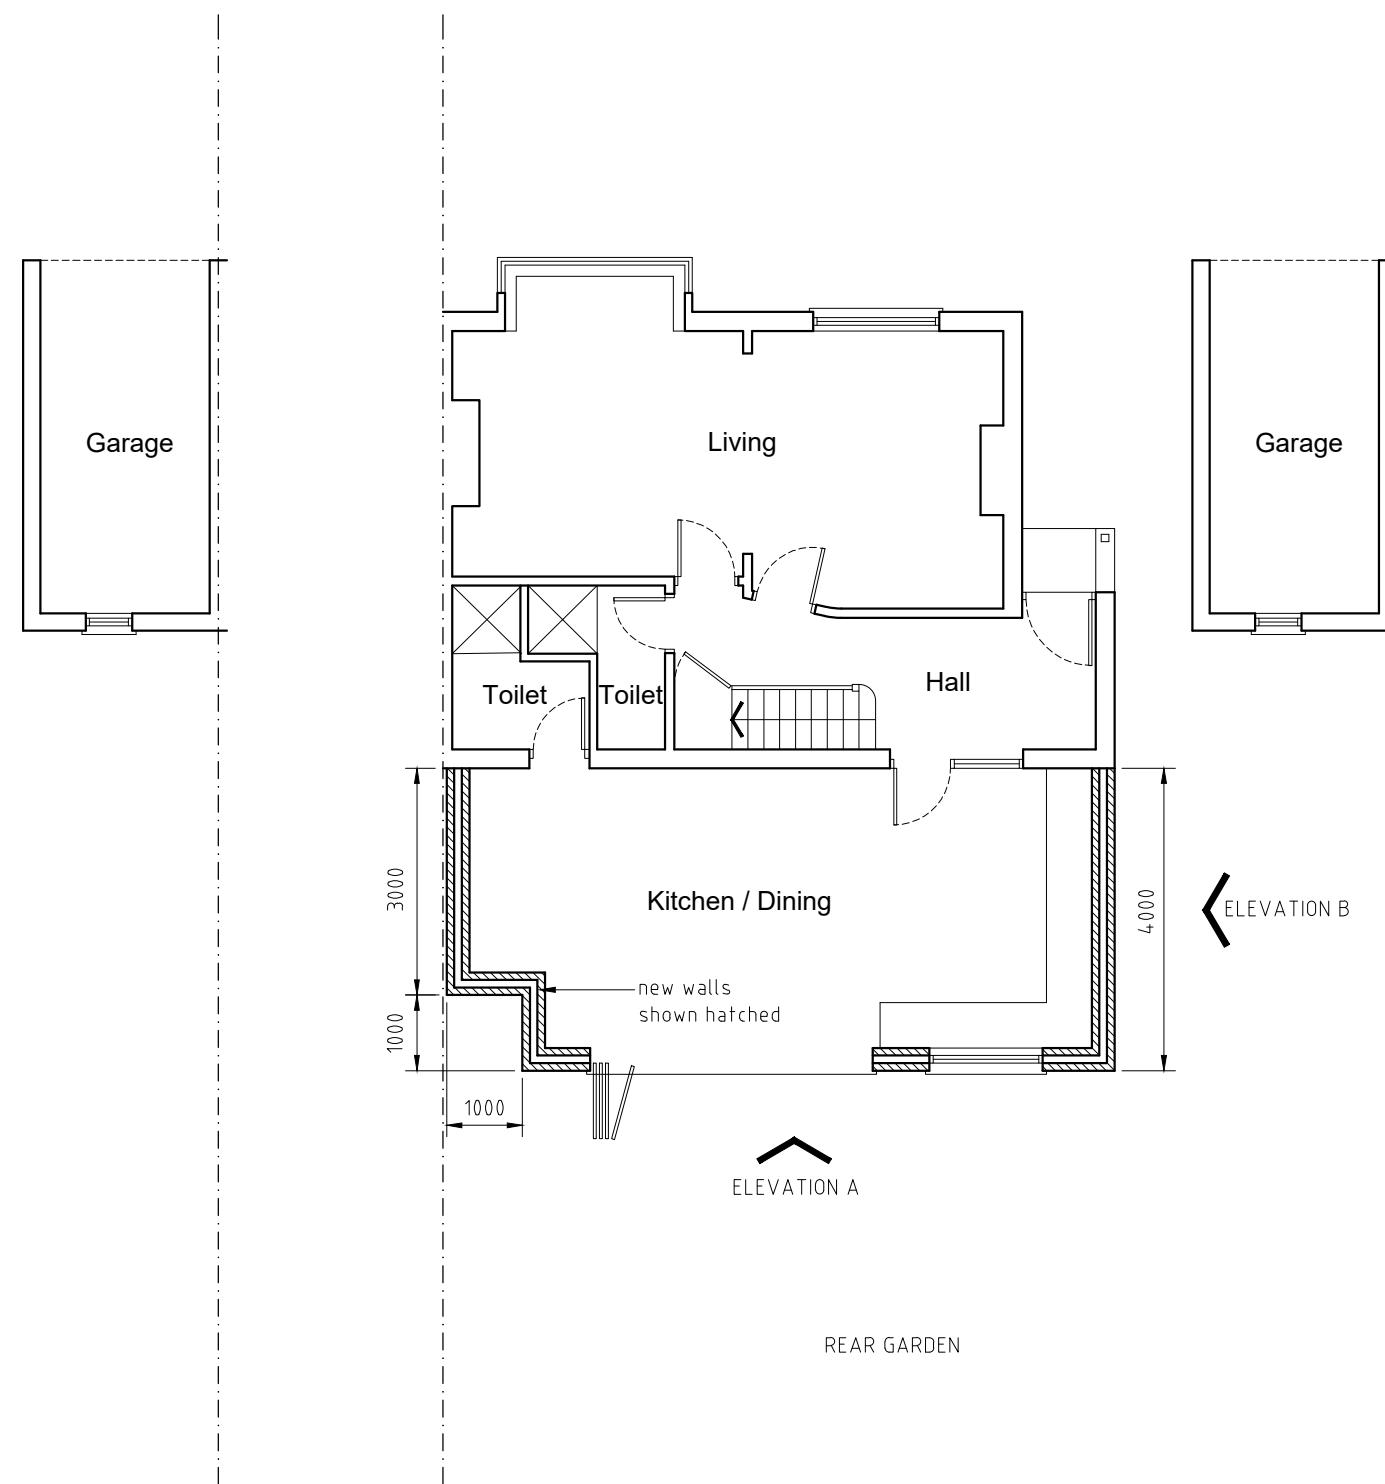


PROPOSED GROUND FLOOR PLAN

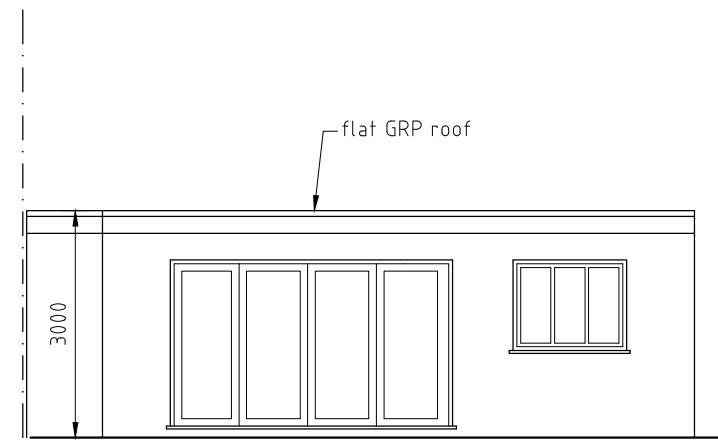

PROPOSED ELEVATION A

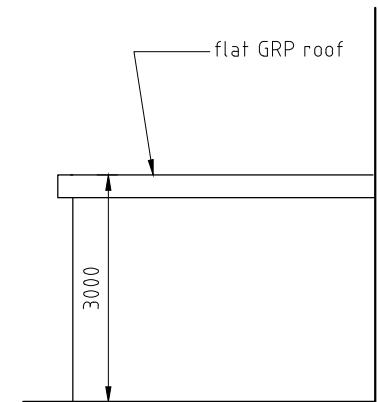

PROPOSED ELEVATION B

 

Purpose of Issue

**FOR PLANNING PURPOSES ONLY**

Notes

1. This drawing is issued for planning purposes. Do not scale from the drawing, for the purposes of construction.
2. Structure to be in accordance with Structural Engineer's drawings.
3. All works to be carried out as per building regulations & approvals of statutory authorities.
4. Party wall/fence matters to be agreed with the adjoining owners.

Project

**REAR EXTENSION  
AT 31 FERNDOWN, NORTHWOOD HA6 1PH**

Drawing

**EXISTING & PROPOSED  
PLANS AND ELEVATIONS**

Agent

**ORAMA ARCHITECTS LTD**  
29 The Grove, London NW9 0TL  
Tel: 07796657631  
Email: sanjeev.sharma@oramaarchitects.com

Scale @ A3

1:100

Date

14/02/23

Revision

A

Project No.

2308A

Drawing No.

PL-100-001

