


PROPOSED GROUND FLOOR PLAN

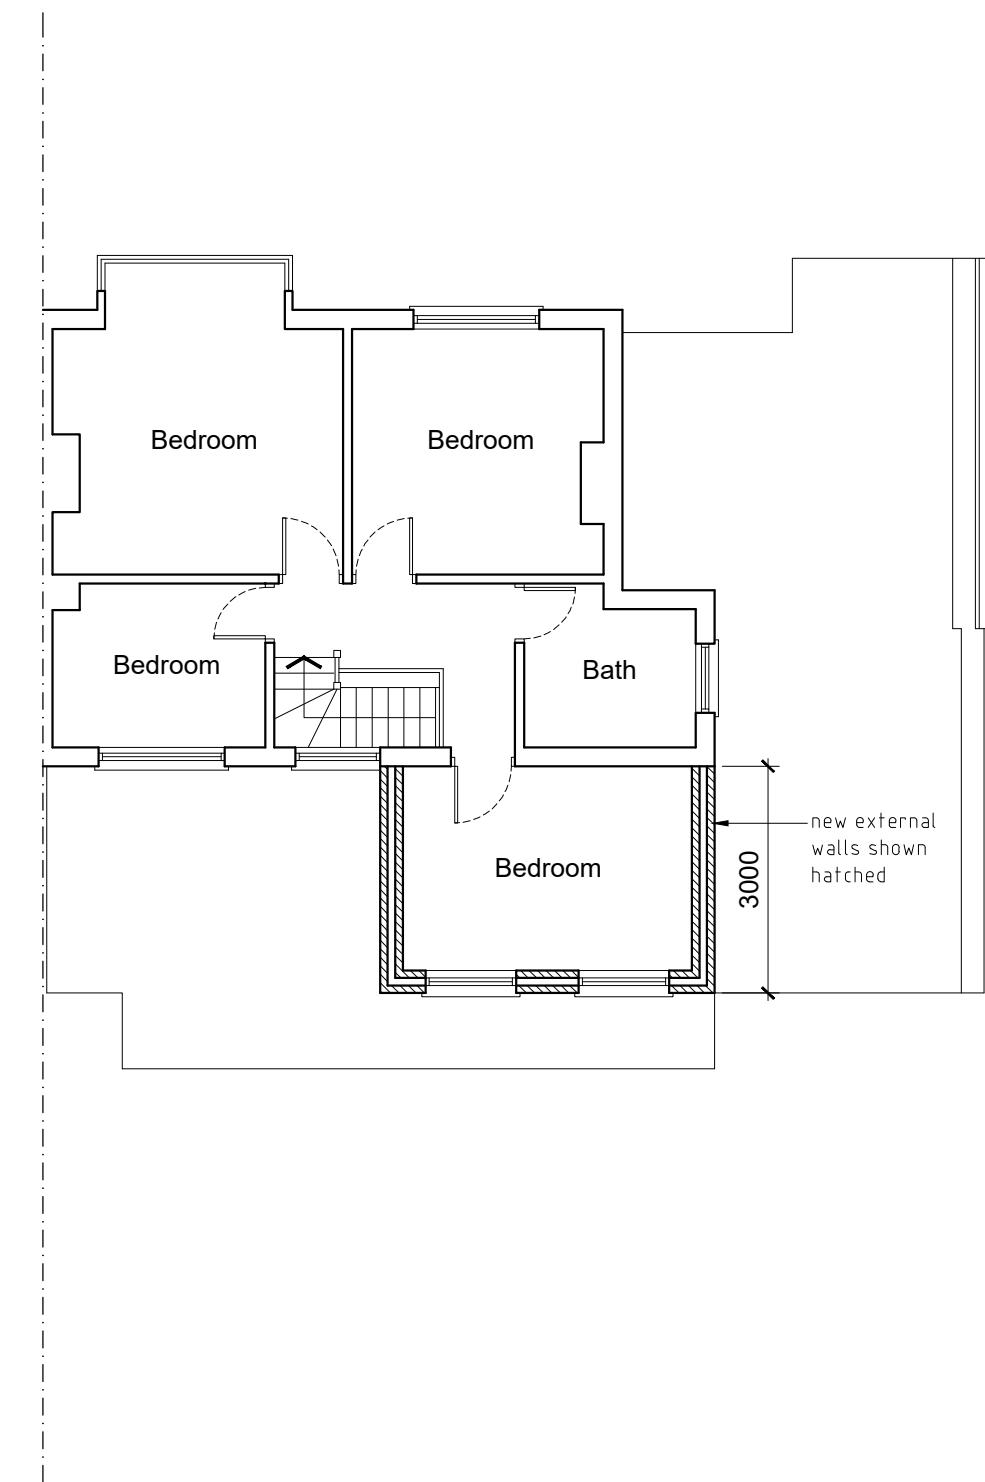

PROPOSED FIRST FLOOR PLAN

2m 4m 6m 8m

Purpose of Issue

**FOR PLANNING PURPOSES ONLY**

Notes

1. This drawing is issued for planning purposes. Do not scale from the drawing, for the purposes of construction.
2. Structure to be in accordance with Structural Engineer's drawings.
3. All works to be carried out as per building regulations & approvals of statutory authorities.
4. Party wall/fence matters to be agreed with the adjoining owners.

Project

**SIDE AND REAR EXTENSION  
AT 31 FERNDOWN, NORTHWOOD HA6 1PH**

Drawing

**PROPOSED  
GROUND AND FIRST FLOOR PLANS**

Agent

**ORAMA ARCHITECTS LTD**  
29 The Grove, London NW9 0TL  
Tel: 07796657631  
Email: [sanjeev.sharma@oramaarchitects.com](mailto:sanjeev.sharma@oramaarchitects.com)

Scale @ A3

**1:100**

Date

**14/02/23**

Revision

**-**

Project No.

**2308C**

Drawing No.

**PL-400-011**

