


PROPOSED GROUND FLOOR PLAN

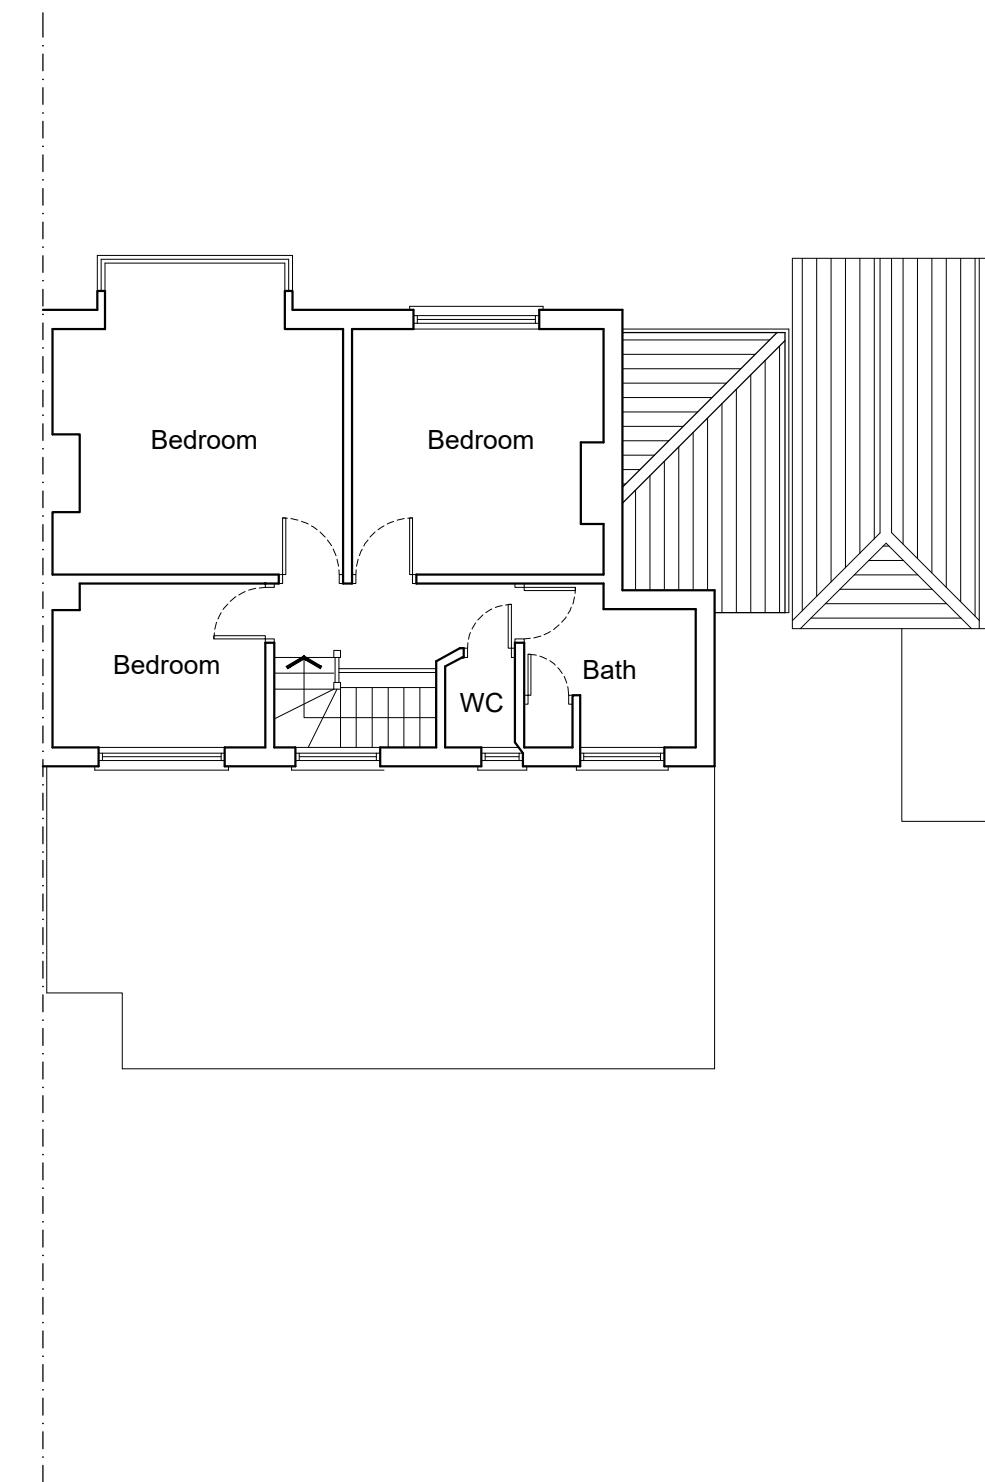

PROPOSED FIRST FLOOR PLAN

2m 4m 6m 8m

Purpose of Issue

FOR PLANNING PURPOSES ONLY

Notes

1. This drawing is issued for planning purposes. Do not scale from the drawing, for the purposes of construction.
2. Structure to be in accordance with Structural Engineer's drawings.
3. All works to be carried out as per building regulations & approvals of statutory authorities.
4. Party wall/fence matters to be agreed with the adjoining owners.

Project

PORCH
AT 31 FERNDOWN, NORTHWOOD HA6 1PH

Drawing

PROPOSED
GROUND AND FIRST FLOOR PLANS

Agent

ORAMA ARCHITECTS LTD
29 The Grove, London NW9 0TL
Tel: 07796657631
Email: sanjeev.sharma@oramaarchitects.com

Scale @ A3

1:100

Date

14/02/23

Revision

A

Project No.

2308C

Drawing No.

PL-400-011

