

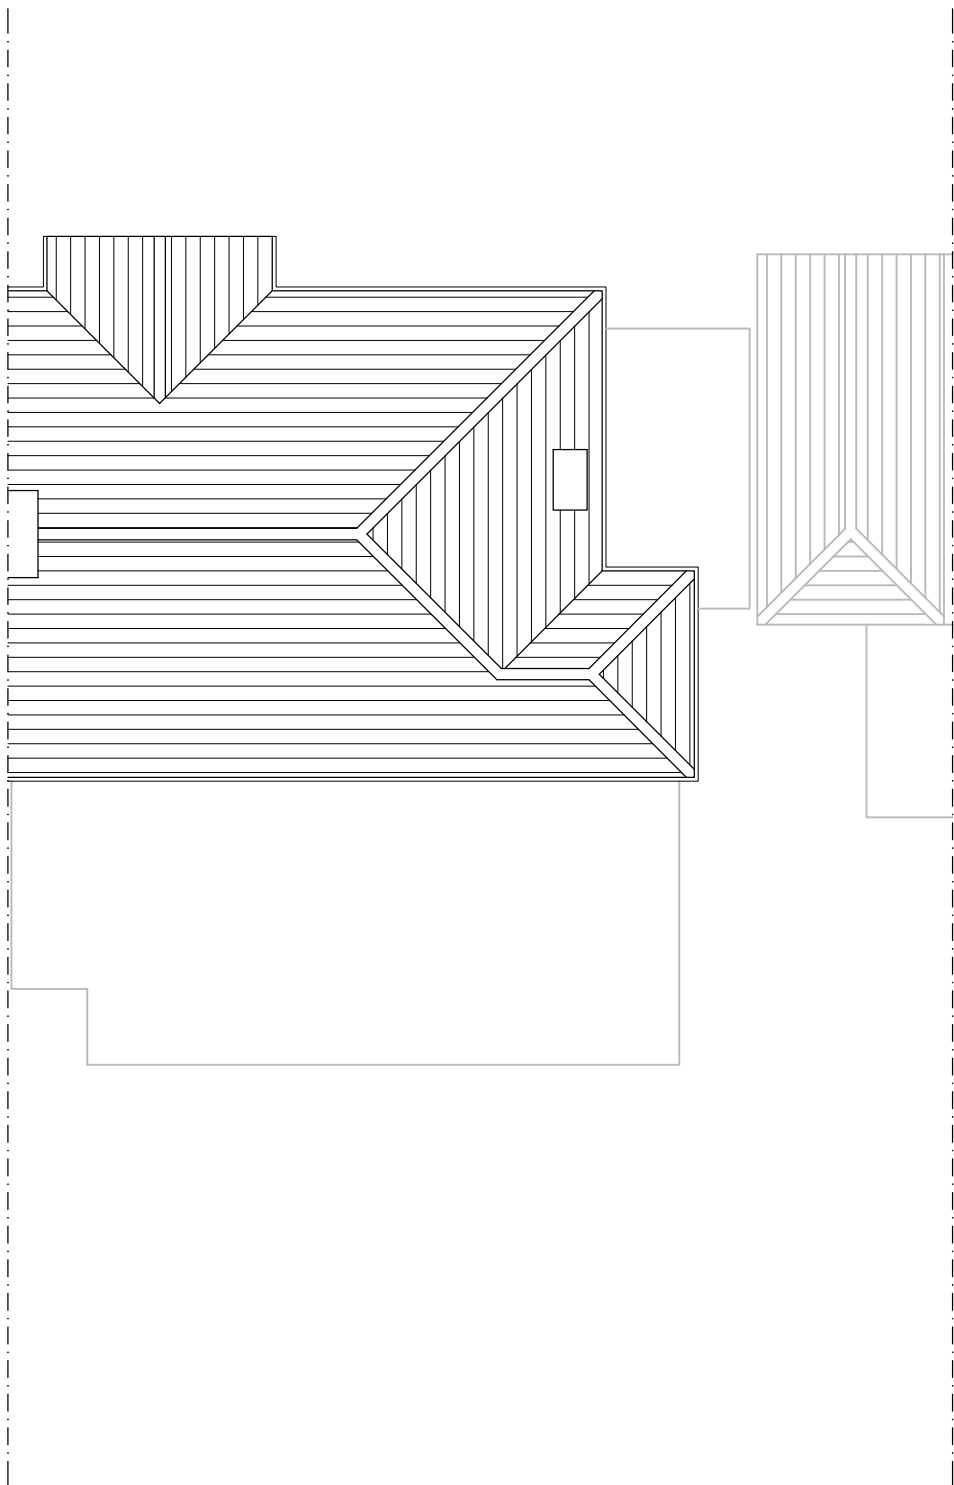


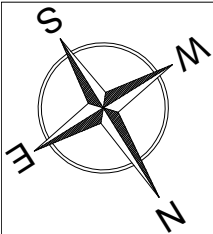

EXISTING ROOF PLAN

 

Purpose of Issue

FOR PLANNING PURPOSES ONLY

Notes

- 1. This drawing is issued for planning purposes. Do not scale from the drawing, for the purposes of construction.
- 2. Structure to be in accordance with Structural Engineer's drawings.
- 3. All works to be carried out as per building regulations & approvals of statutory authorities.
- 4. Party wall/fence matters to be agreed with the adjoining owners.

Project

EXTENSIONS
AT 31 FERNDOWN, NORTHWOOD HA6 1PH

Drawing

EXISTING
ROOF PLAN

Agent

ORAMA ARCHITECTS LTD
29 The Grove, London NW9 0TL
Tel: 07796657631
Email: sanjeev.sharma@oramaarchitects.com

Scale @ A3

1:100

Project No.

2413

Drawing No.

PL-100-002

Date

21/08/24

Revision

-

