



Notes:
All drawings to be read in conjunction with all other drawings as noted on issue sheet.

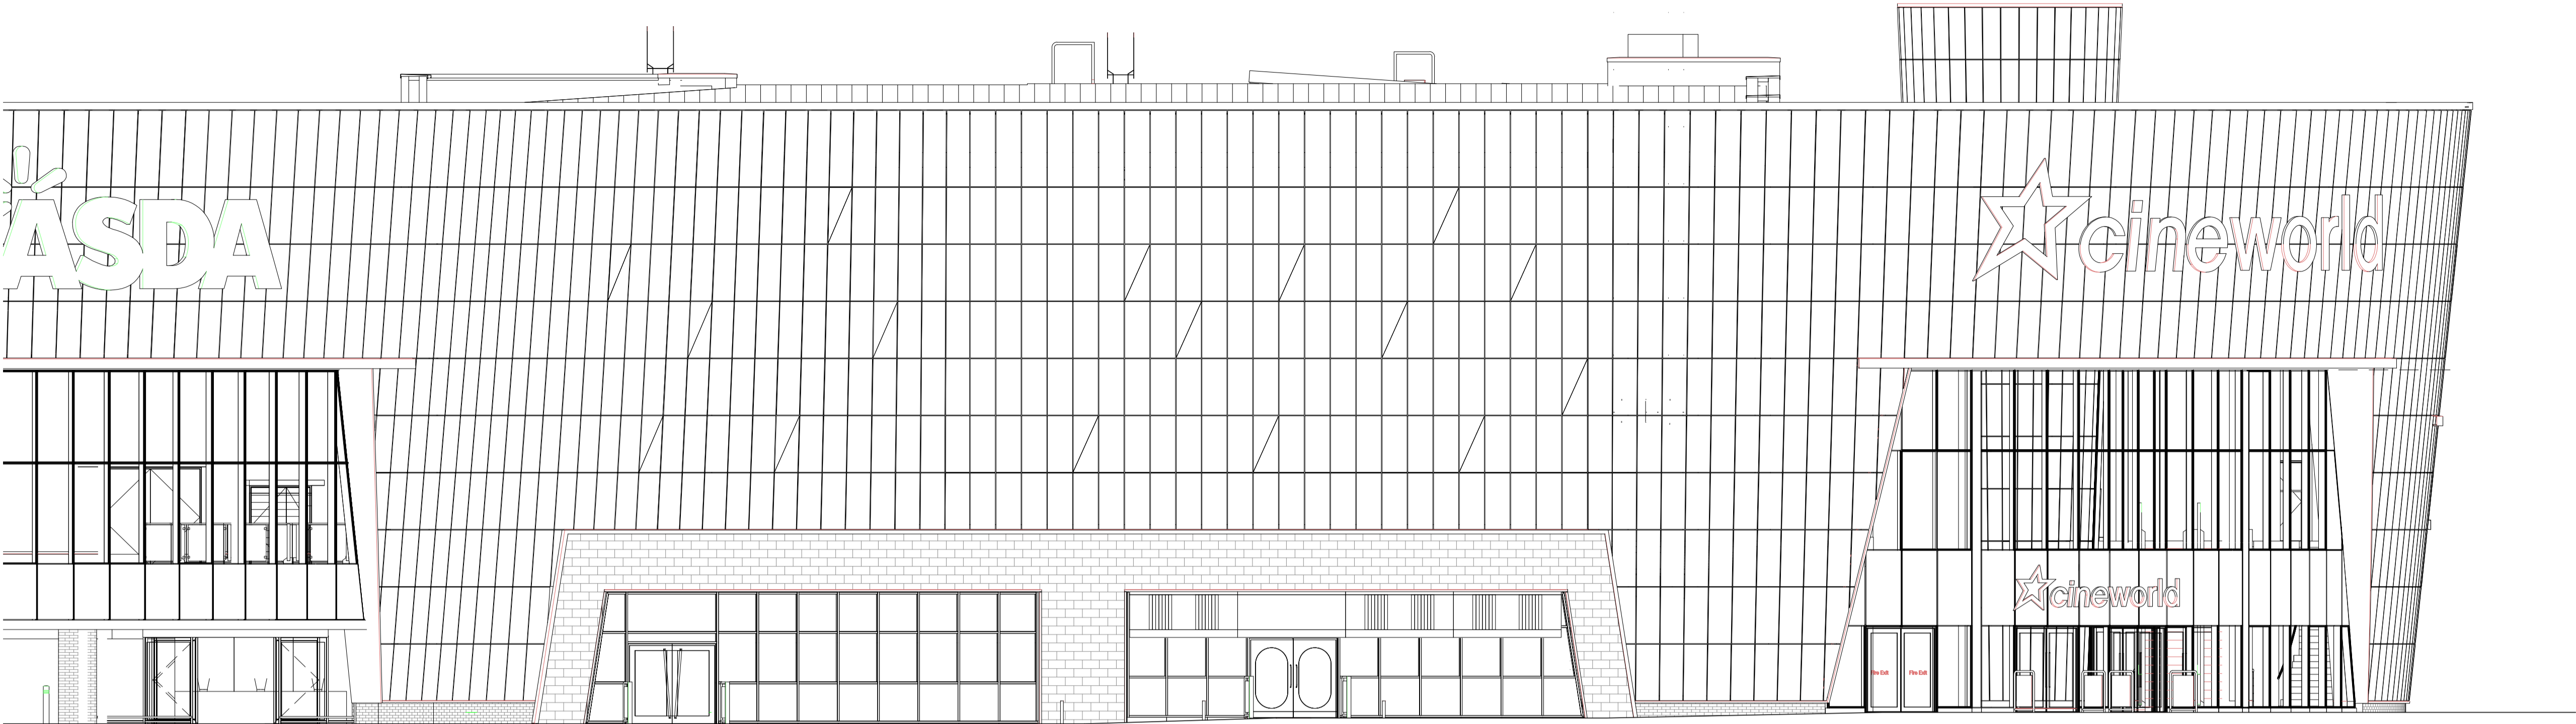

EXISTING FRONT ELEVATION

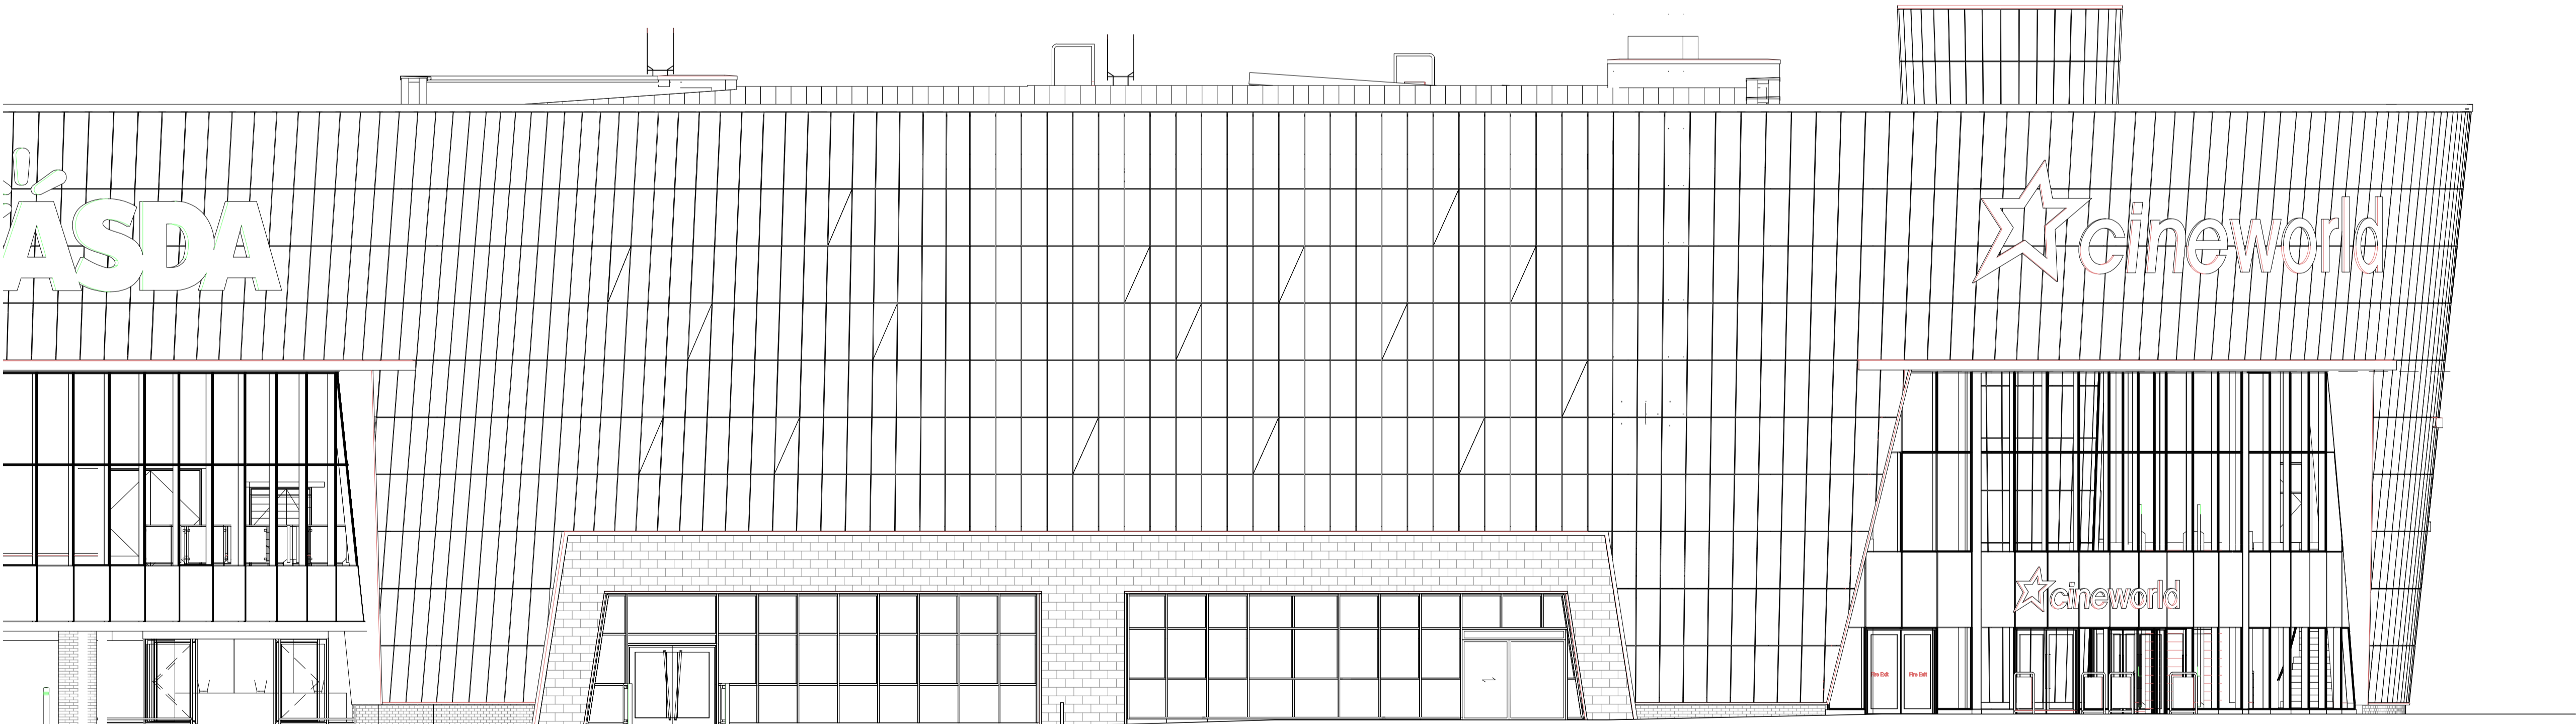

PROPOSED FRONT ELEVATION

REV	DATE	REVISIONS	BY	CHKD BY

GENERAL NOTES:
All works are to be undertaken in accordance with the Building Regulations and the latest British Standards.
All proprietary materials and products are to be used solely in accordance with the manufacturer's recommendations.
All dimensions to be checked on site prior to construction.
All risks assessed to comply with the designer's responsibility under the Construction (Design Management) Regulations 2015.

PROJECT DEVELOPMENT AT	CLIENT NO.
Unit 4, The Old Dairy SOUTH RUISLIP HA4 0FY	NB 8849

McDonald's Restaurants Ltd
PROJECT: ELEV
Existing & Proposed Elevations

DRAWN BY	CHECKED BY	PROJECT NO.
JK		8459-SA-8849-P005
1:100@A1	February '23	

Non-Model

