



EXISTING FRONT ELEVATION

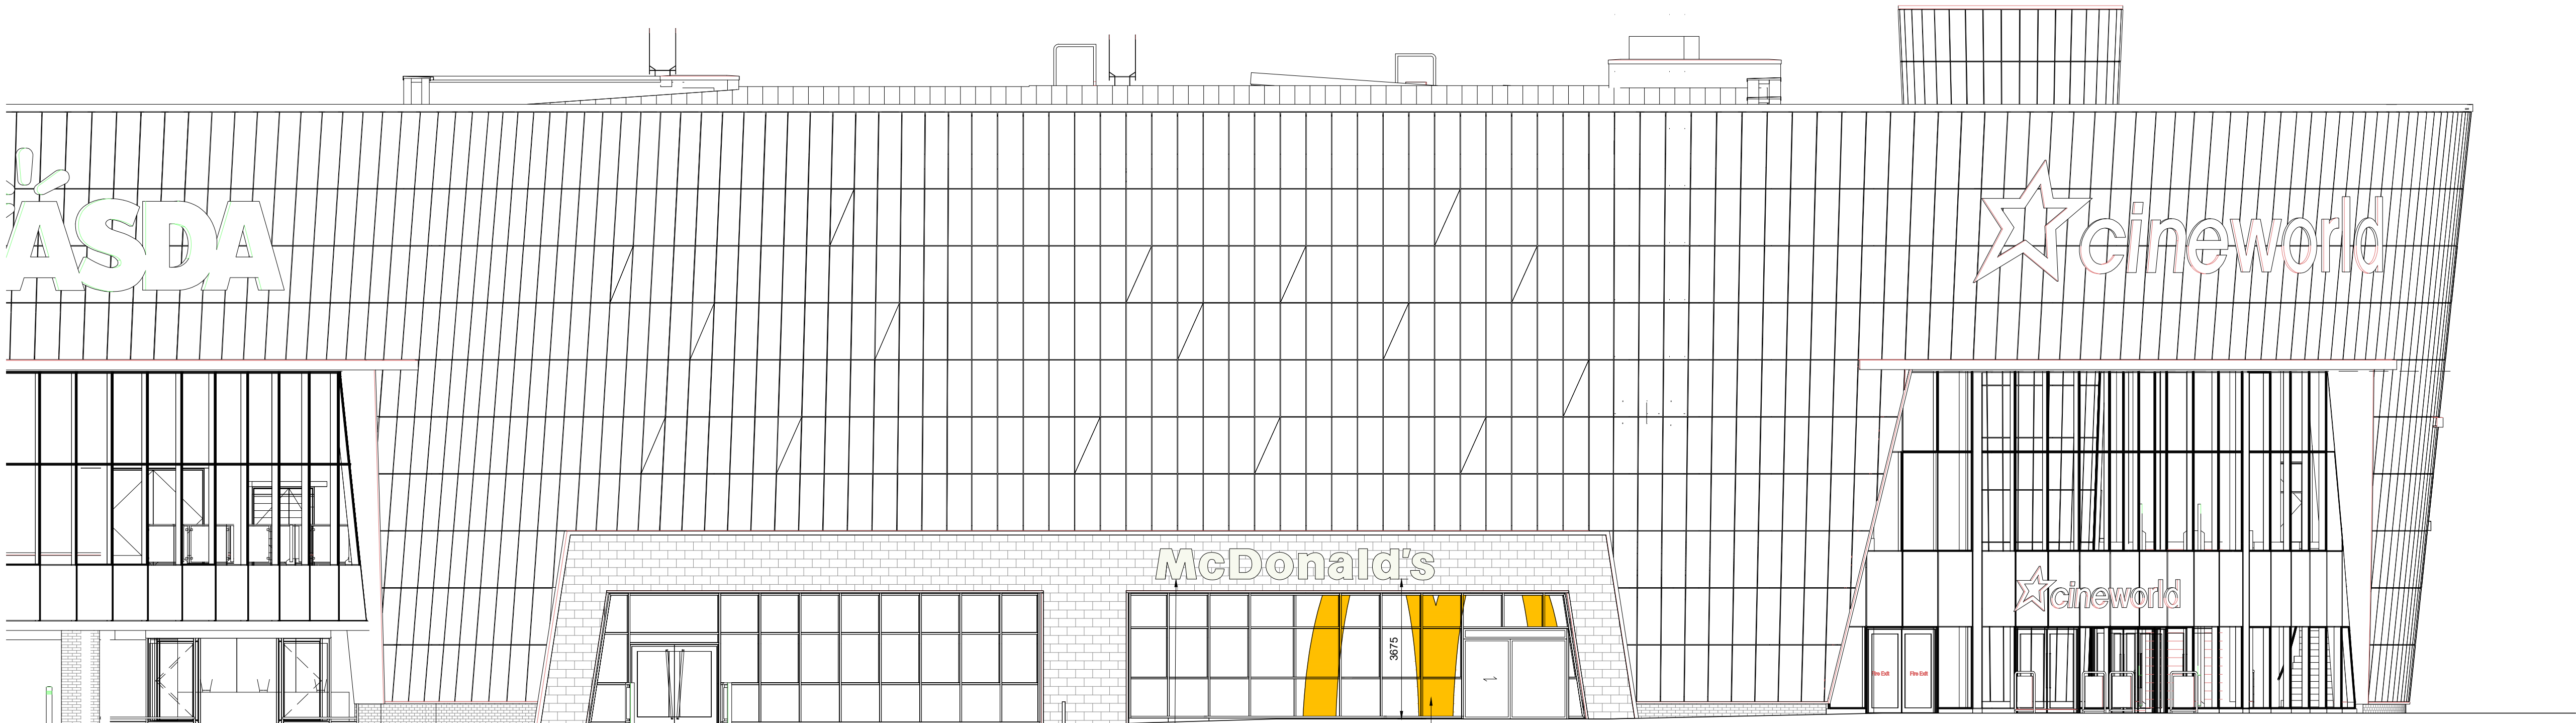

PROPOSED FRONT ELEVATION

BUILDING SIGN SCHEDULE - ERDD'S SIGNAGE (BUTTERFIELDS SIGNS)							
ADVERT REF	SIGN TYPE	QTY	SIZE (mm)	MATERIALS	HEIGHT (mm) ABOVE GROUND	EXTENT (mm) OF PROJECTION	HEIGHT (mm) OF TEXT
LETTERS	Sign 17	1	7202W x 100D x 800H	White acrylic "McDonald's" text.	Refer to Elevations	N/A	800
GOLDEN ARCH	Custom Arch	1	Refer to Elevations	Yellow vinyl "Golden Arch" applied to window	Refer to Elevations	N/A	N/A

 

Non-Model

Rev	Date	Revised By	Rev	Date	Revised By

GENERAL NOTES:
All works are to be undertaken in accordance with the Building Regulations and the latest British Standards.
All proprietary materials and products are to be used solely in accordance with the manufacturer's recommendations.
All dimensions to be checked on site prior to construction.
All risks assessed to comply with the designer's responsibility under the Construction (Design Management) Regulations 2015.

Project Development at
Unit 4, The Old Dairy
SOUTH RUISLIP HA4 0FY

McDonald's Restaurants Ltd

Existing & Proposed
Signage Elevations

Drawn by: JK
1:100@A1
Checked by: [blank]
February '23
Project No: 8459-SA-8849-P009