



EXISTING REAR ELEVATION

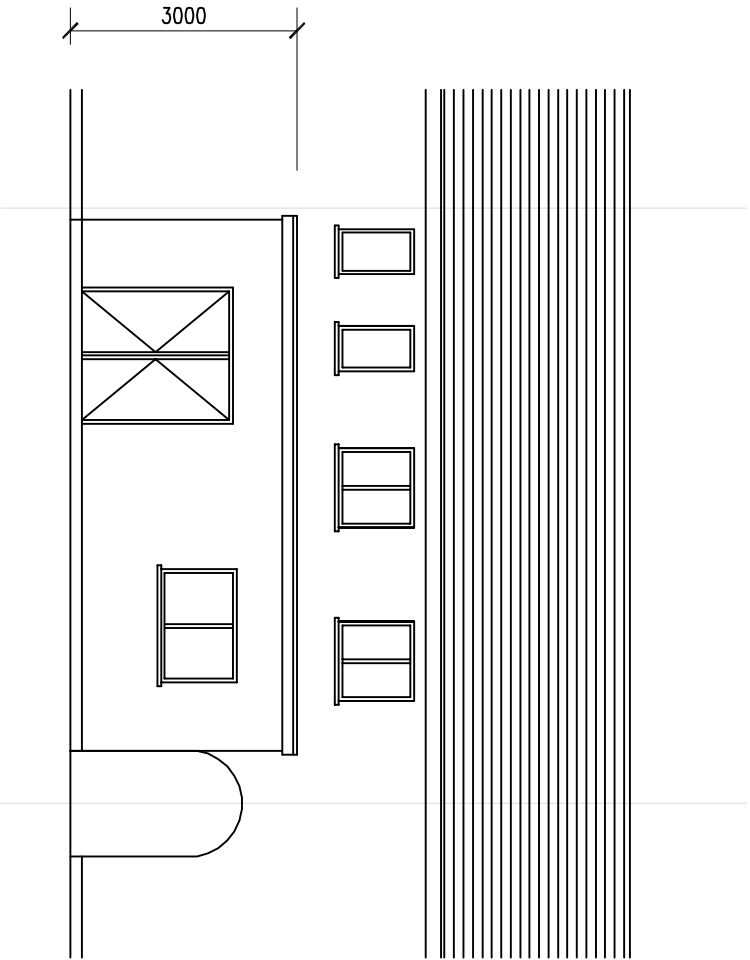


PROPOSED REAR ELEVATION

NOTES:

- 1. This drawing is to be read in conjunction with all relevant Architects and Engineers drawings
- 2. Only figured dimensions are to be used for construction
- 3. All dimensions are to be verified on site prior to work commencing
- 4. All temporary works are the responsibility of the contractor
- 5. ALL DIMENSIONS ARE IN mm

 

Copyright ©

		J.BALASINGAM TEL: 07500043858 www.ibjconsultant.com		CLIENT : MR.JAYAN JOSEPH		DRAWN BY : B.J DESIGNED BY : B.J		REVISION :A	
PROJECT : 41 Hesa Road Hoyes UB3 ZDP.		TITLE : PROPOSED SINGLE STOREY REAR EXTENSION		DRAWING NO : BJ/2023/016/03 DATE : 21/02/2023		SCALE : 1:100 ORG.SIZE : A3			