




EXISTING REAR ELEVATION.

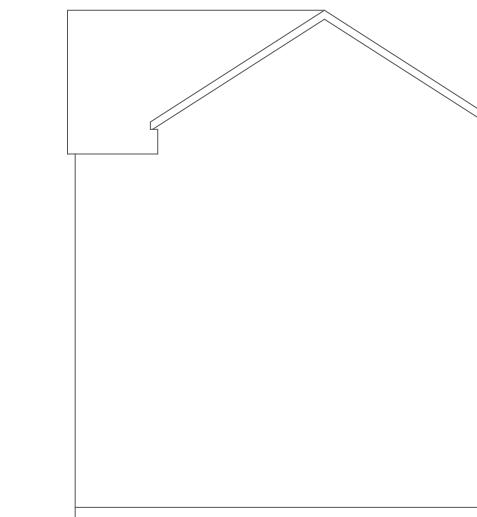


EXISTING SIDE ELEVATION.

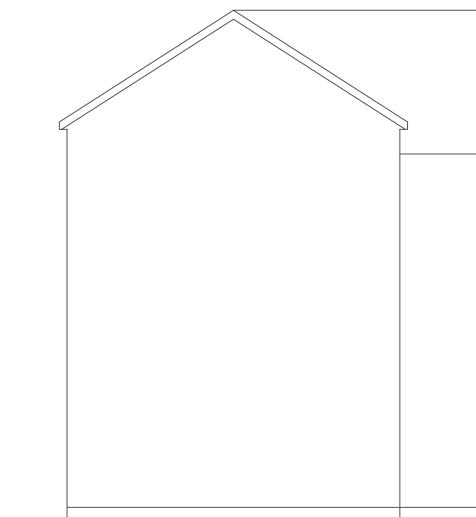


EXISTING SIDE ELEVATION.

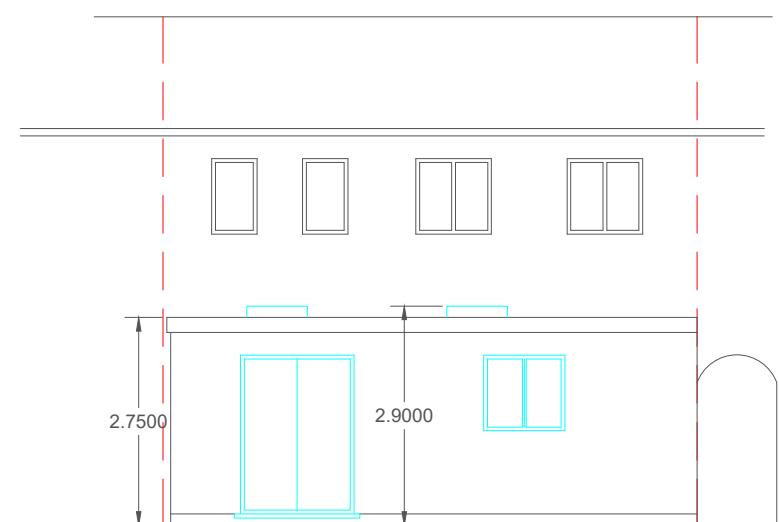

PROPOSED REAR ELEVATION.

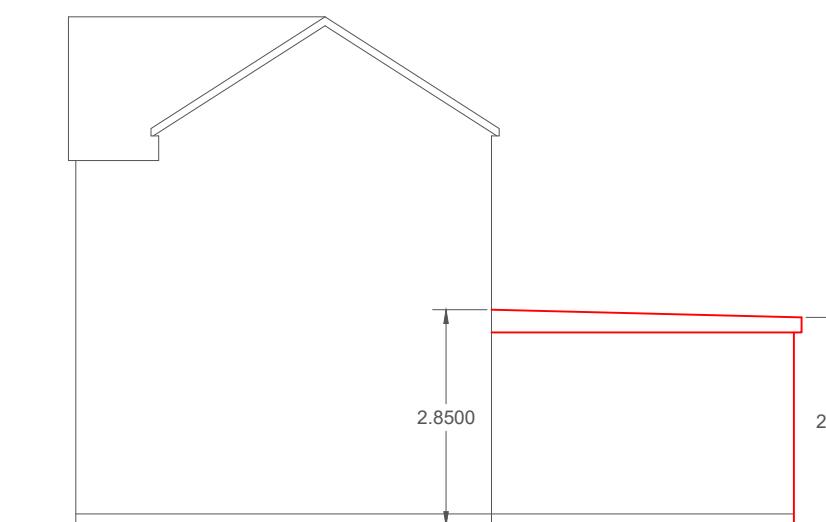

PROPOSED SIDE ELEVATION.

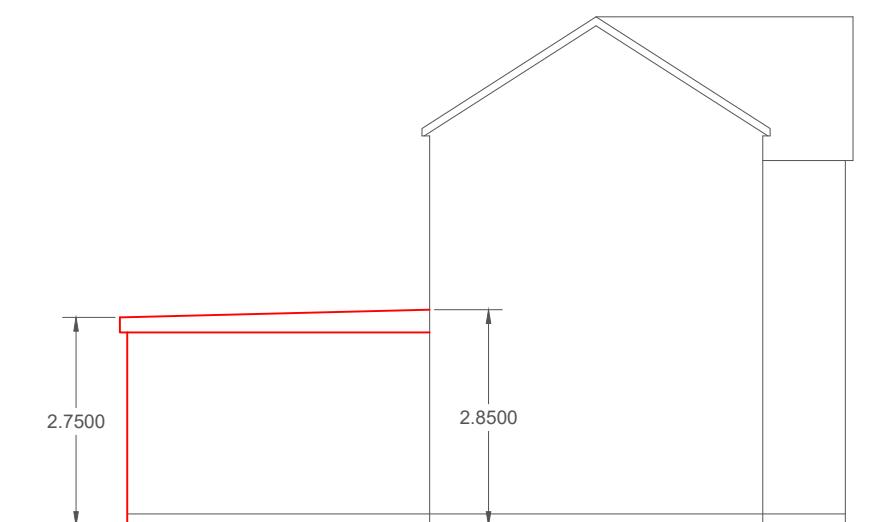

PROPOSED SIDE ELEVATION.



SCALE BAR 1: 100. @ A3

Email: [engineersassociates@mail.com](mailto:engineersassociates@mail.com)

Mobile: 07877576865

SCALE 1: 100.

DWG. NO. EA/41/B

CLIENT: MR JAYAN JOSEPH

SINGLE STOREY REAR EXTENSION.

41 HESA ROAD, HAYES.

MIDDLESEX, UB3 2DP.