




EXISTING REAR ELEVATION.

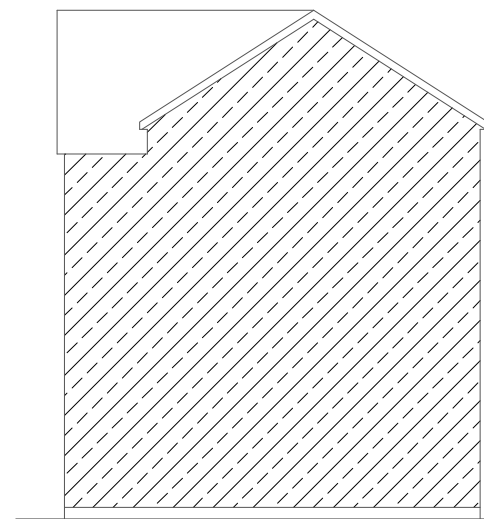


EXISTING SIDE ELEVATION.

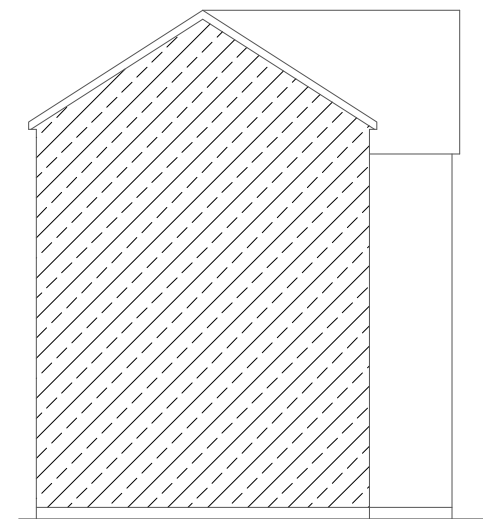


EXISTING SIDE ELEVATION.

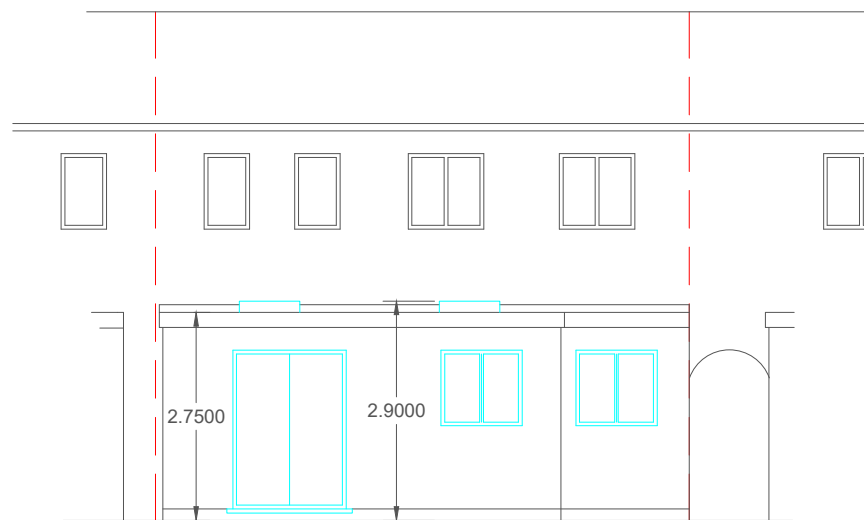

PROPOSED REAR ELEVATION.

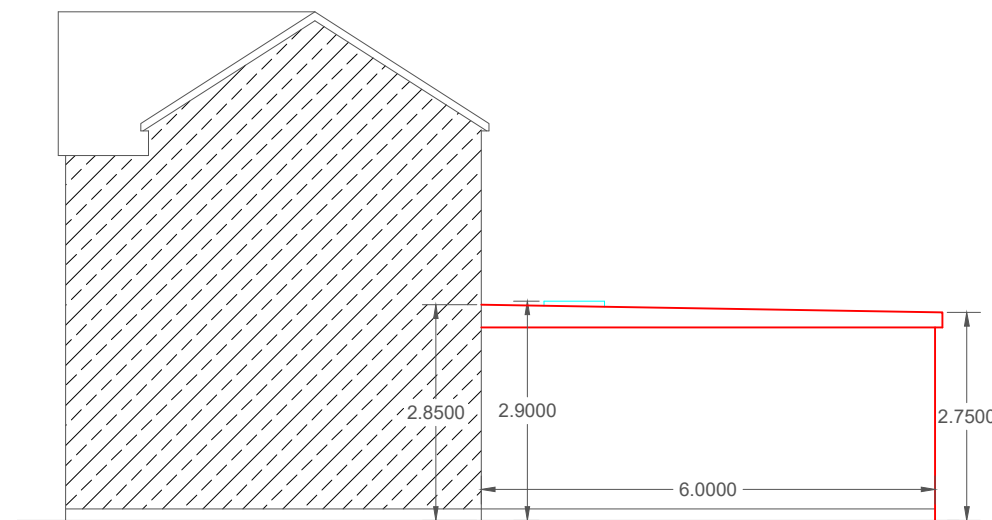

PROPOSED SIDE ELEVATION.

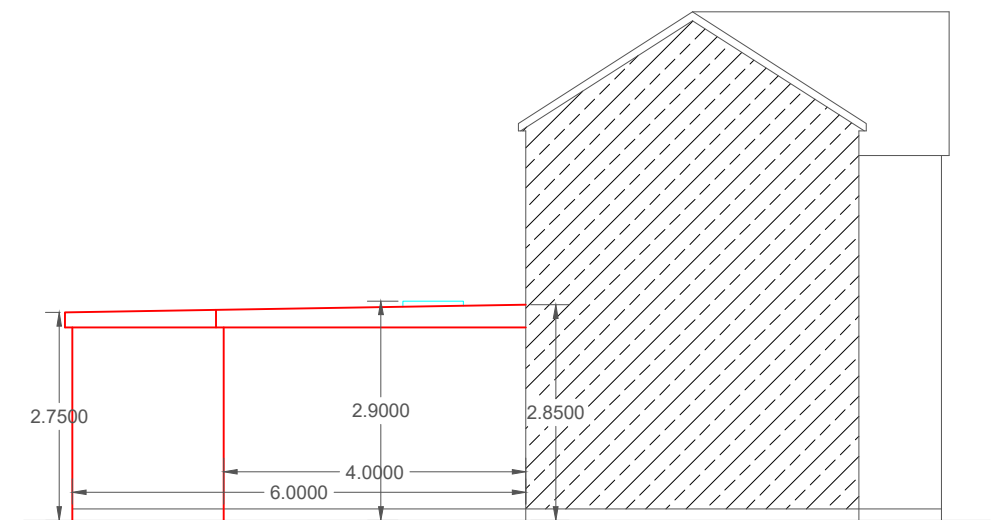

PROPOSED SIDE ELEVATION.



SCALE BAR 1: 100. @ A3

ALL DOUBLE GLAZED TO MATCH EXISTING.  
FLAT FIBRE GLASS ROOF.  
ALL EXTERNALS TO MATCH EXISTING.

CLIENT: MR JAYAN JOSEPH

SINGLE STOREY REAR EXTENSION.

41 HESA ROAD. HAYES.

Email: [engineersassociates@mail.com](mailto:engineersassociates@mail.com)

Mobile: 07877576865

SCALE 1: 100. @ A3.

DWG. NO. EA/FP/41/B

MIDDLESEX. UB3 2DP.