




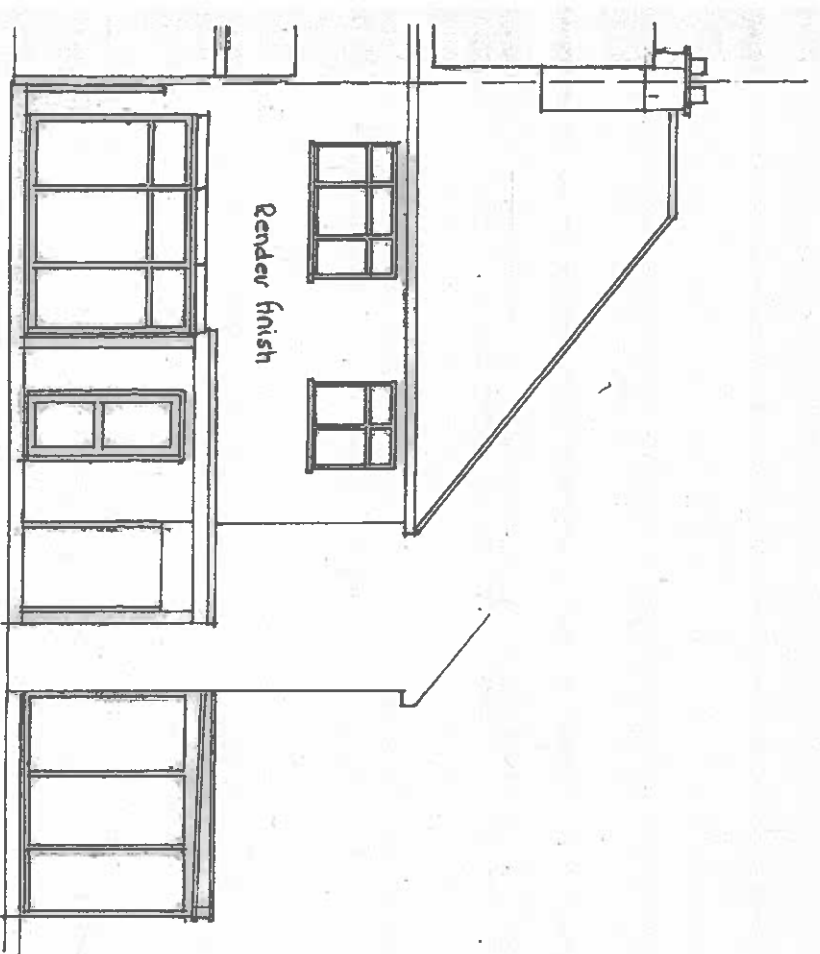


REAR ELEVATION

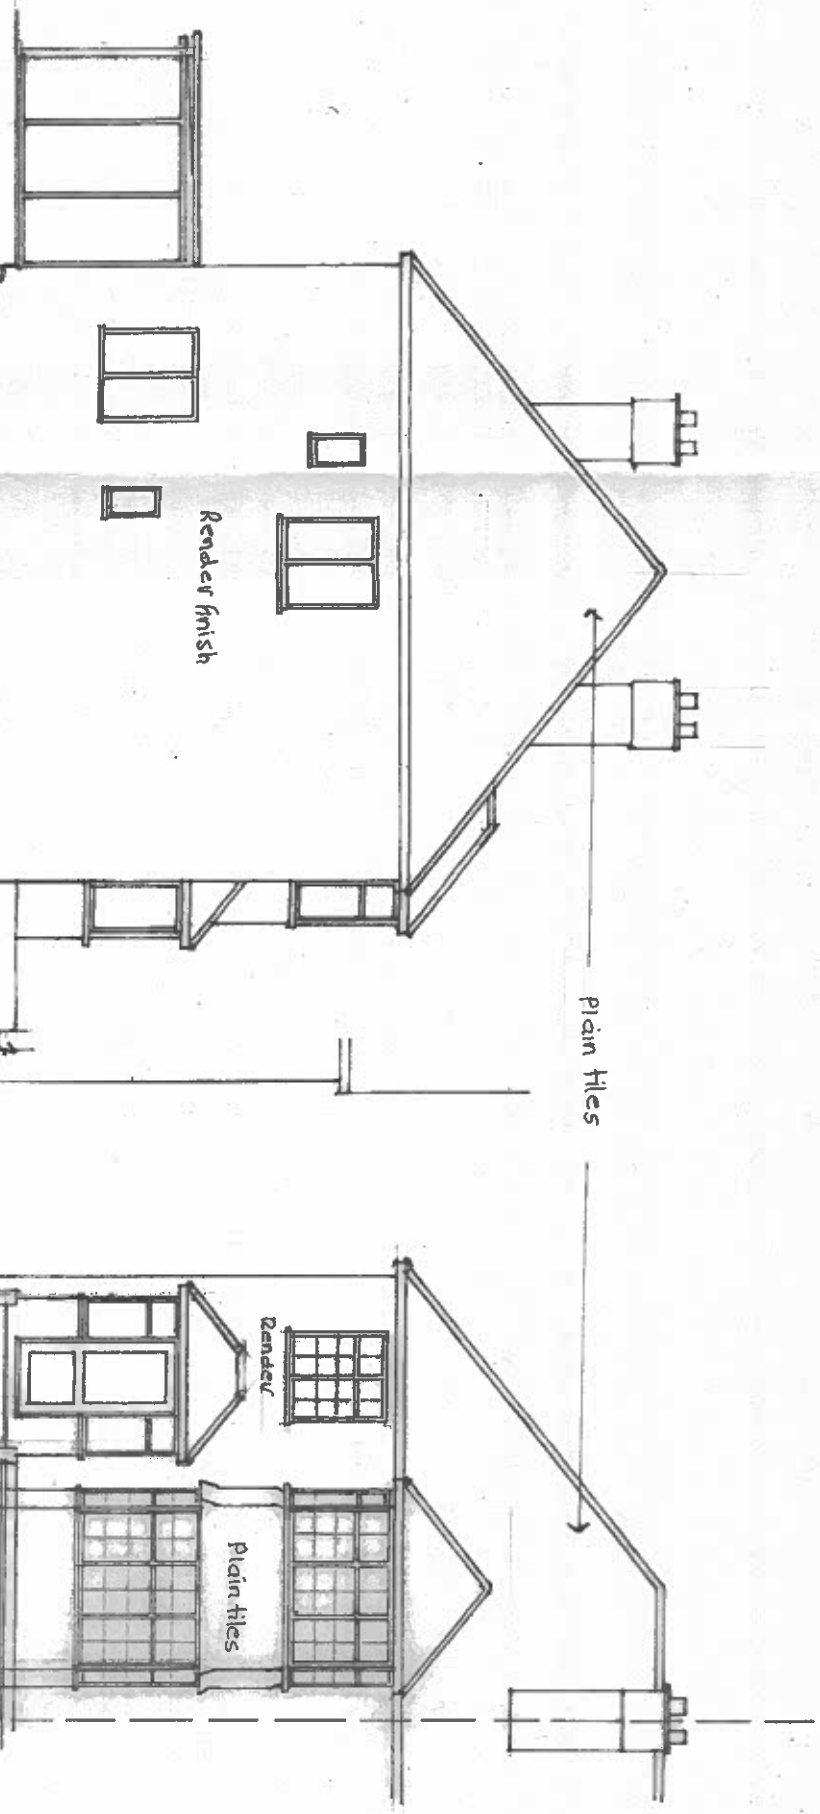


SIDE ELEVATION - (SHARED DRIVE)

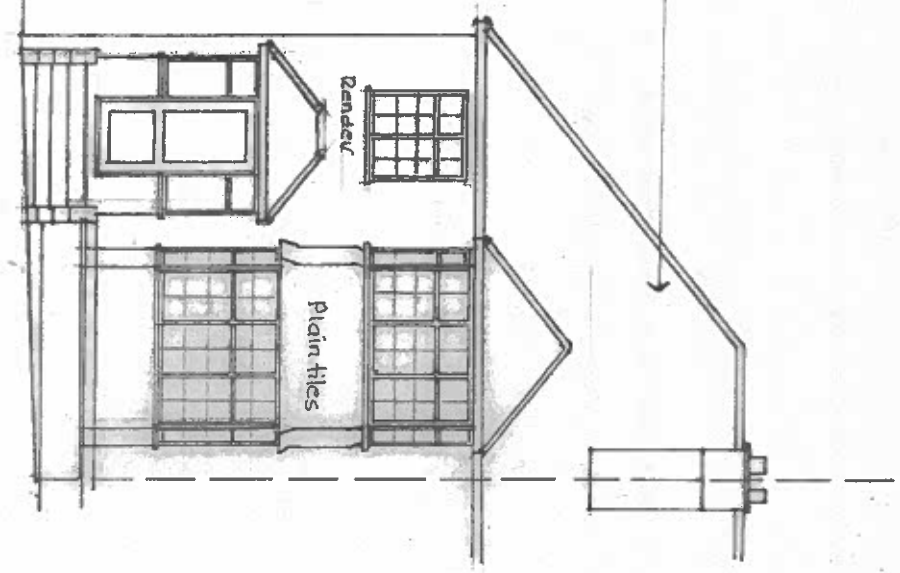


FRONT ELEVATION

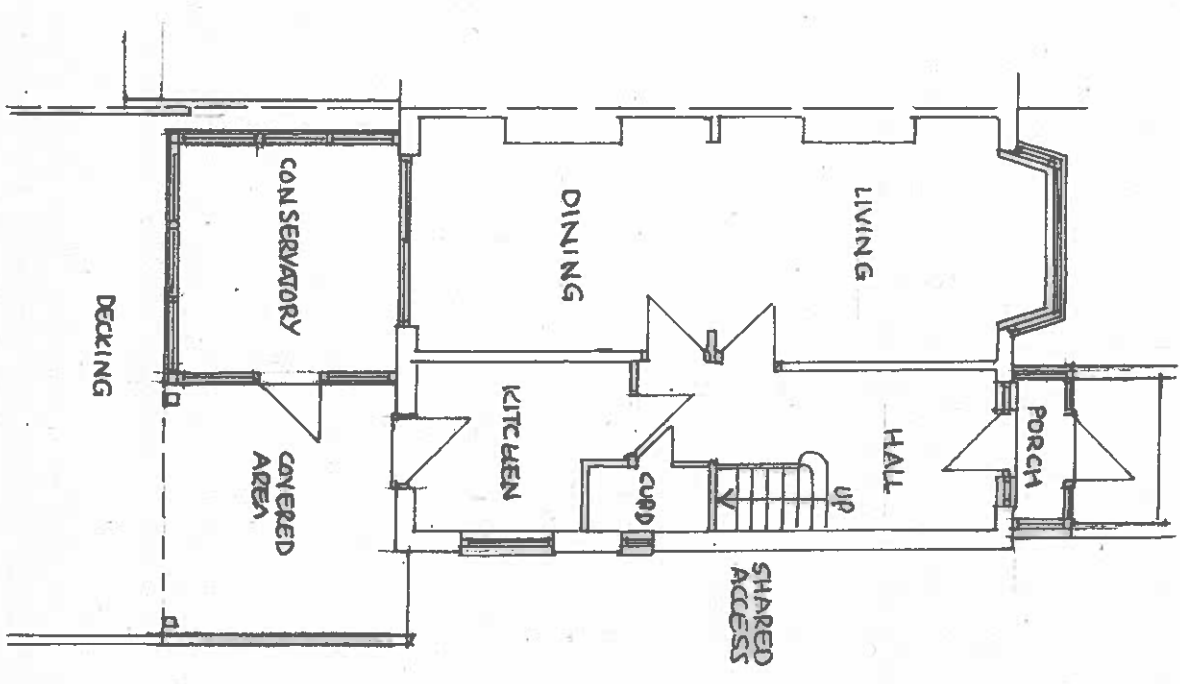

GROUND FLOOR PLAN

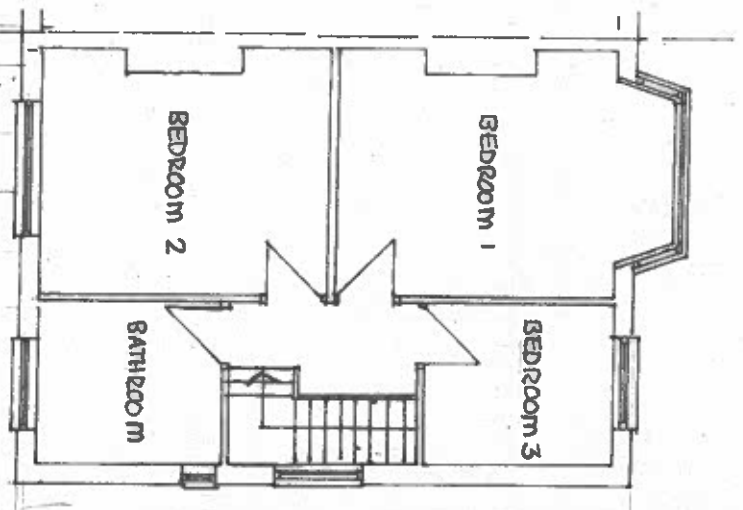

FIRST FLOOR PLAN

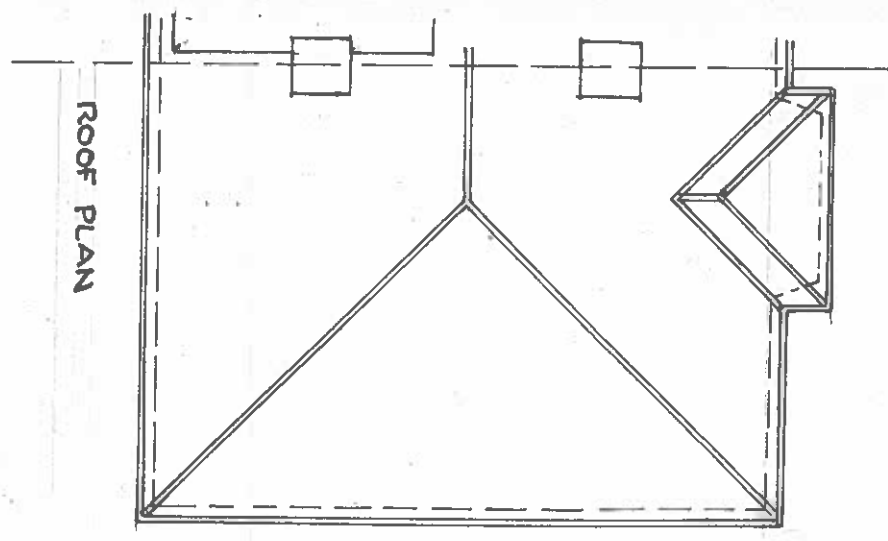

ROOF PLAN



SCALE BAR

PROJECT:		SCALE:	
79 COTTHALL ROAD WEST		1:100 @ A3	
ICKENHAM URGIO SHS		DATE: FEB 2023	
DESCRIPTION:		DRAWING No	
EXISTING PLANS & ELEVATIONS		569/LC/02	
		Rev	