




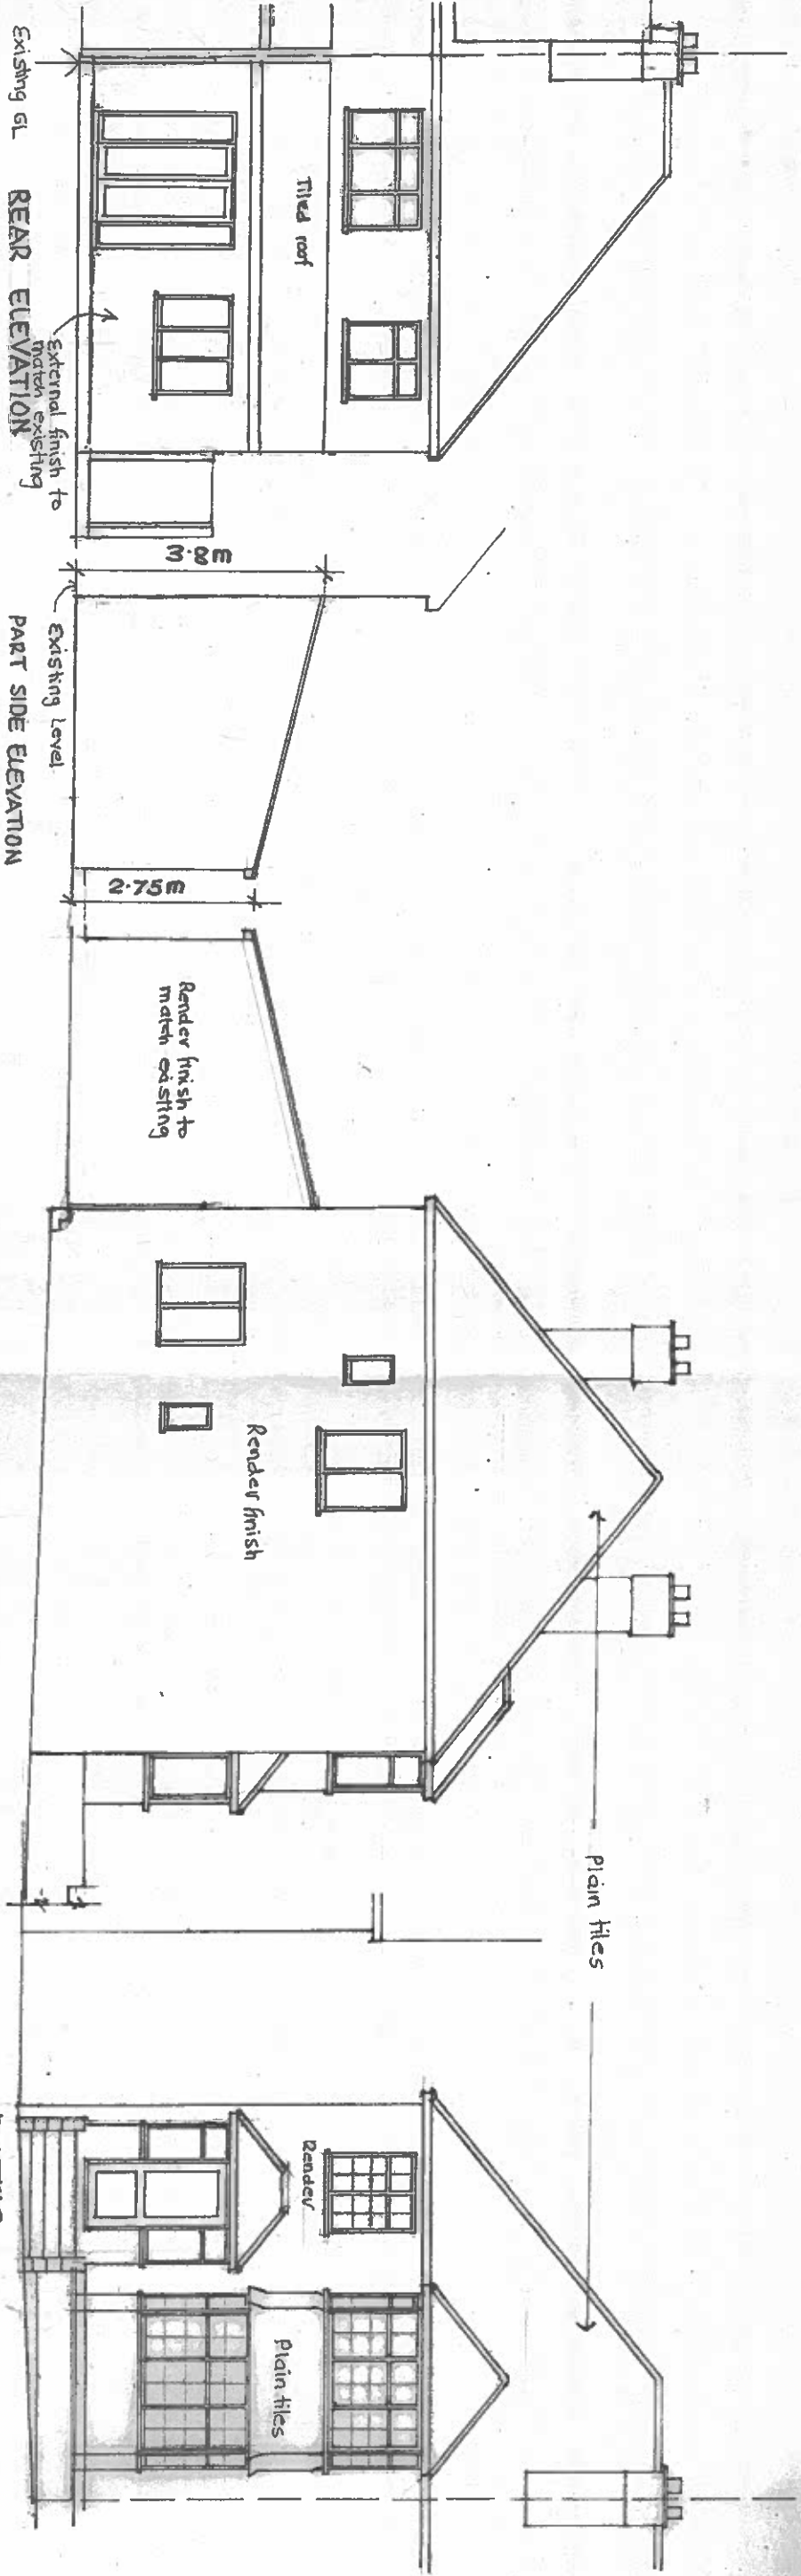


SIDE ELEVATION - (SHARED DENE)

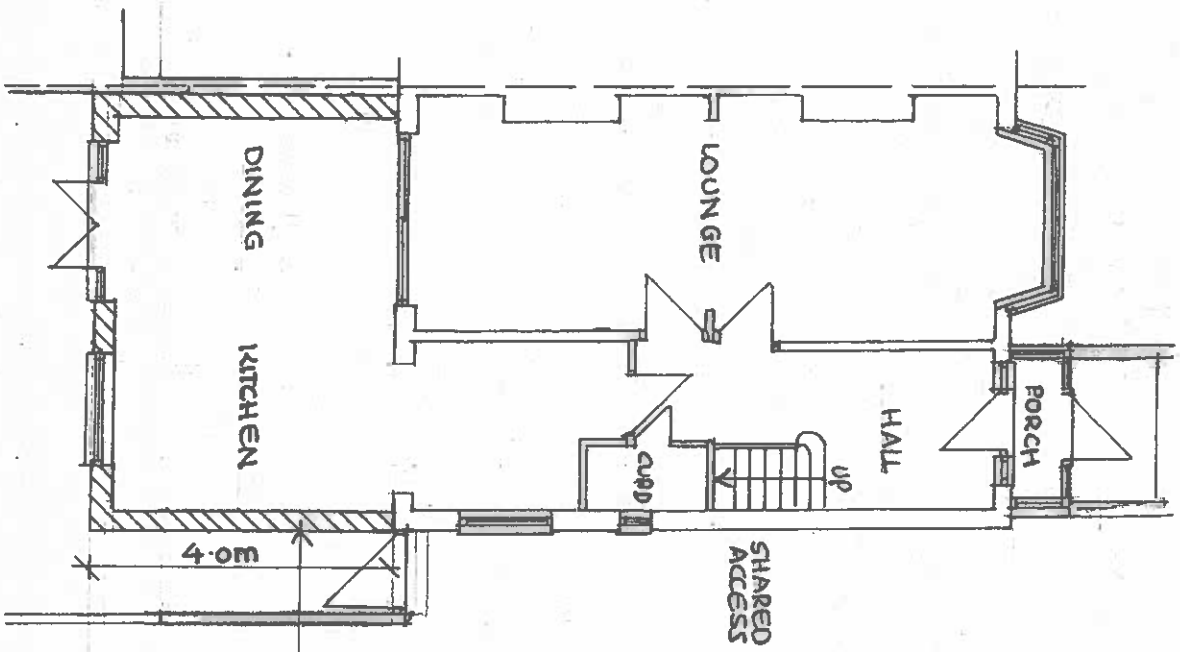

GROUND FLOOR PLAN

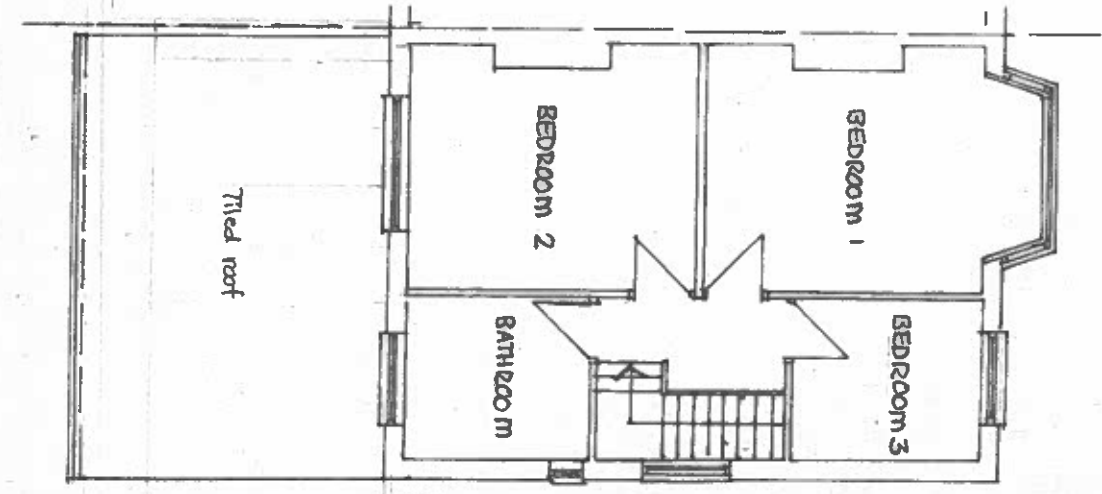

ROOF PLAN

 

PROJECT:	79 COTTHALL ROAD WEST	SCALE:	1:100 @ A3
DESCRIPTION:	ICKENHAM UB10 8HS	DATE:	FEB 2023
PROPOSE PLAN & ELEVATION		DRAWING No	569/PA/03
		Rev	