
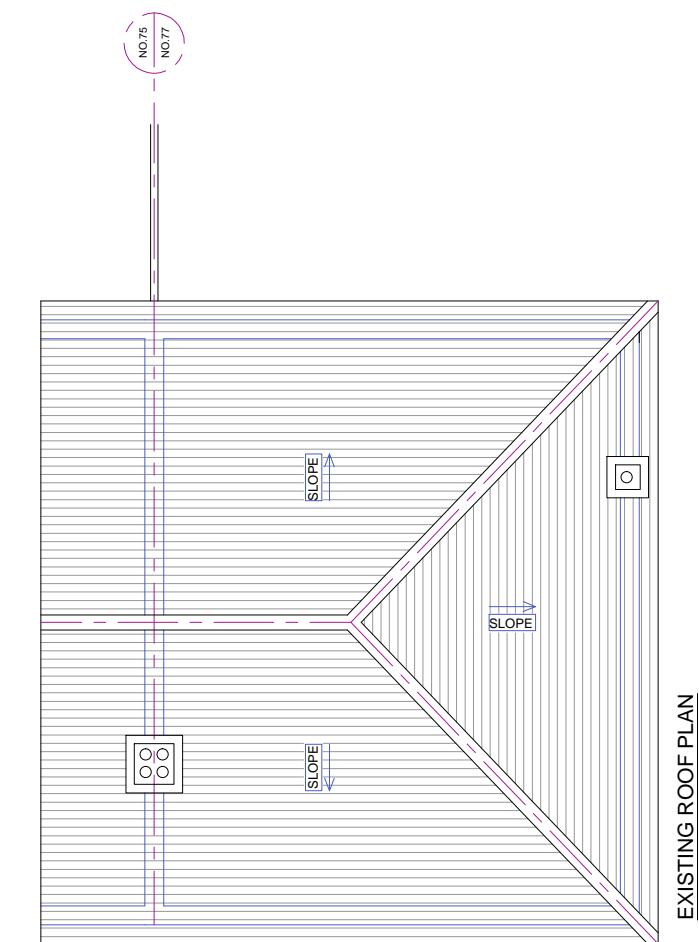
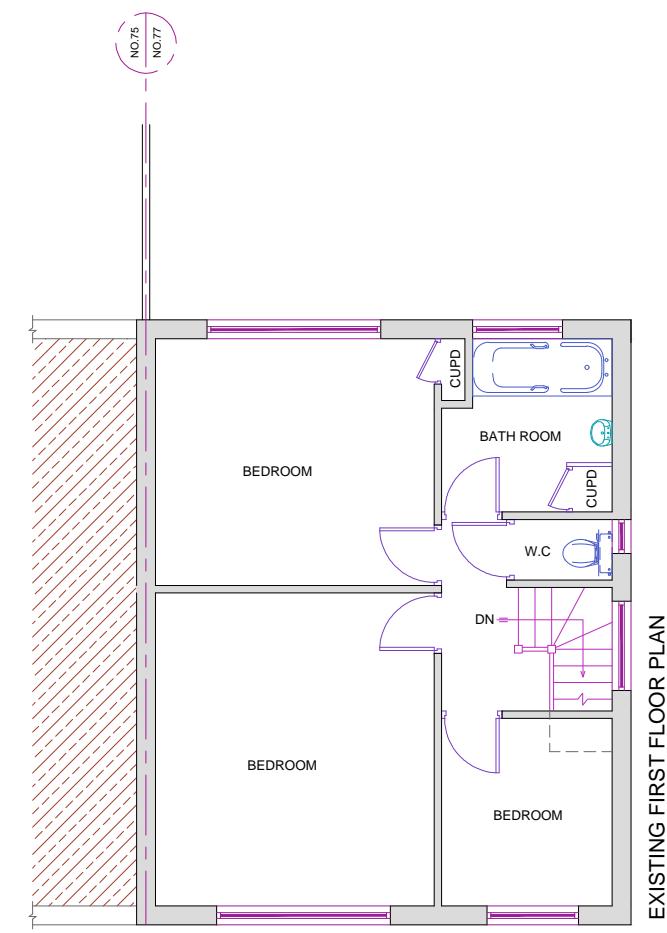


A

B

C

D

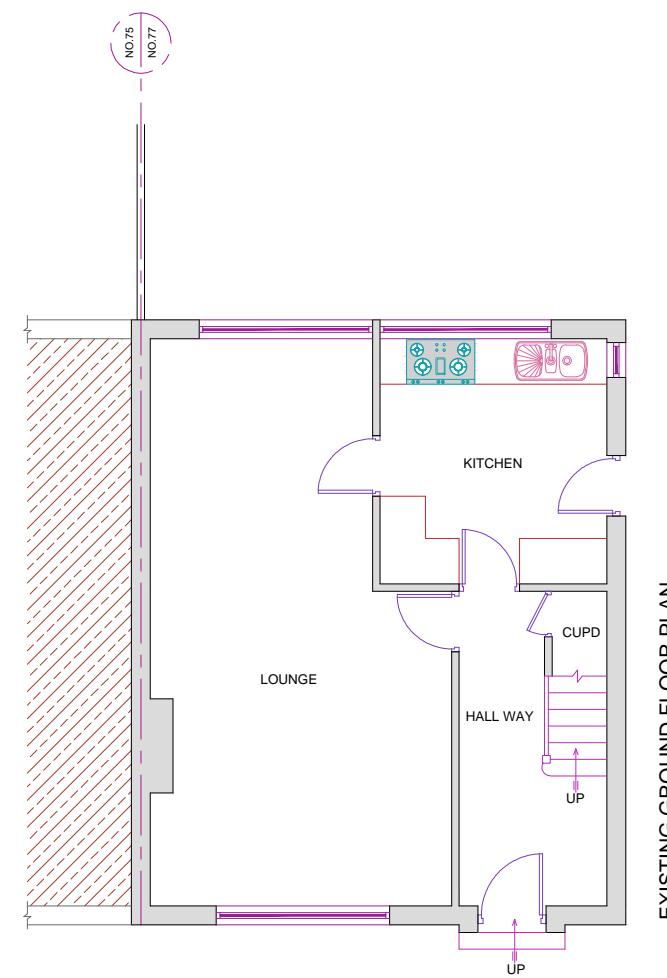

1:100

0 1 2 5 10 Meter

REFERENCE DRAWINGS

GENERAL NOTES

This drawing is for planning use only do not use this drawing for any purpose other than that for which it was issued.
Structural Design and Building Control Approval is required before construction commences.
This drawing is subject to copyright do not reproduce this drawing without prior permission.

No	DATE	REVISION	BY	CHK

CONSULTANT
CIVILS
CONSULTING LTD.

CIVIL ENGINEERS
STRUCTURAL ENGINEERS
ARCHITECTURAL DESIGNERS

Contact: 07947249323

DRAWN MK	CLIENT/PROJECT	DRAWING No.
CHECKED AR	77 CHAPEL LANE	D01
PROJECT NO.	EXISTING FLOOR PLANS	SCALE: 1:100 @A3 DATE: 25-01-2023