


0M
1M
2M
3M
4M
5M
6M
7M
8M
9M
10M

SCALE

A3 PAPER
Proposed First
Floor Plan

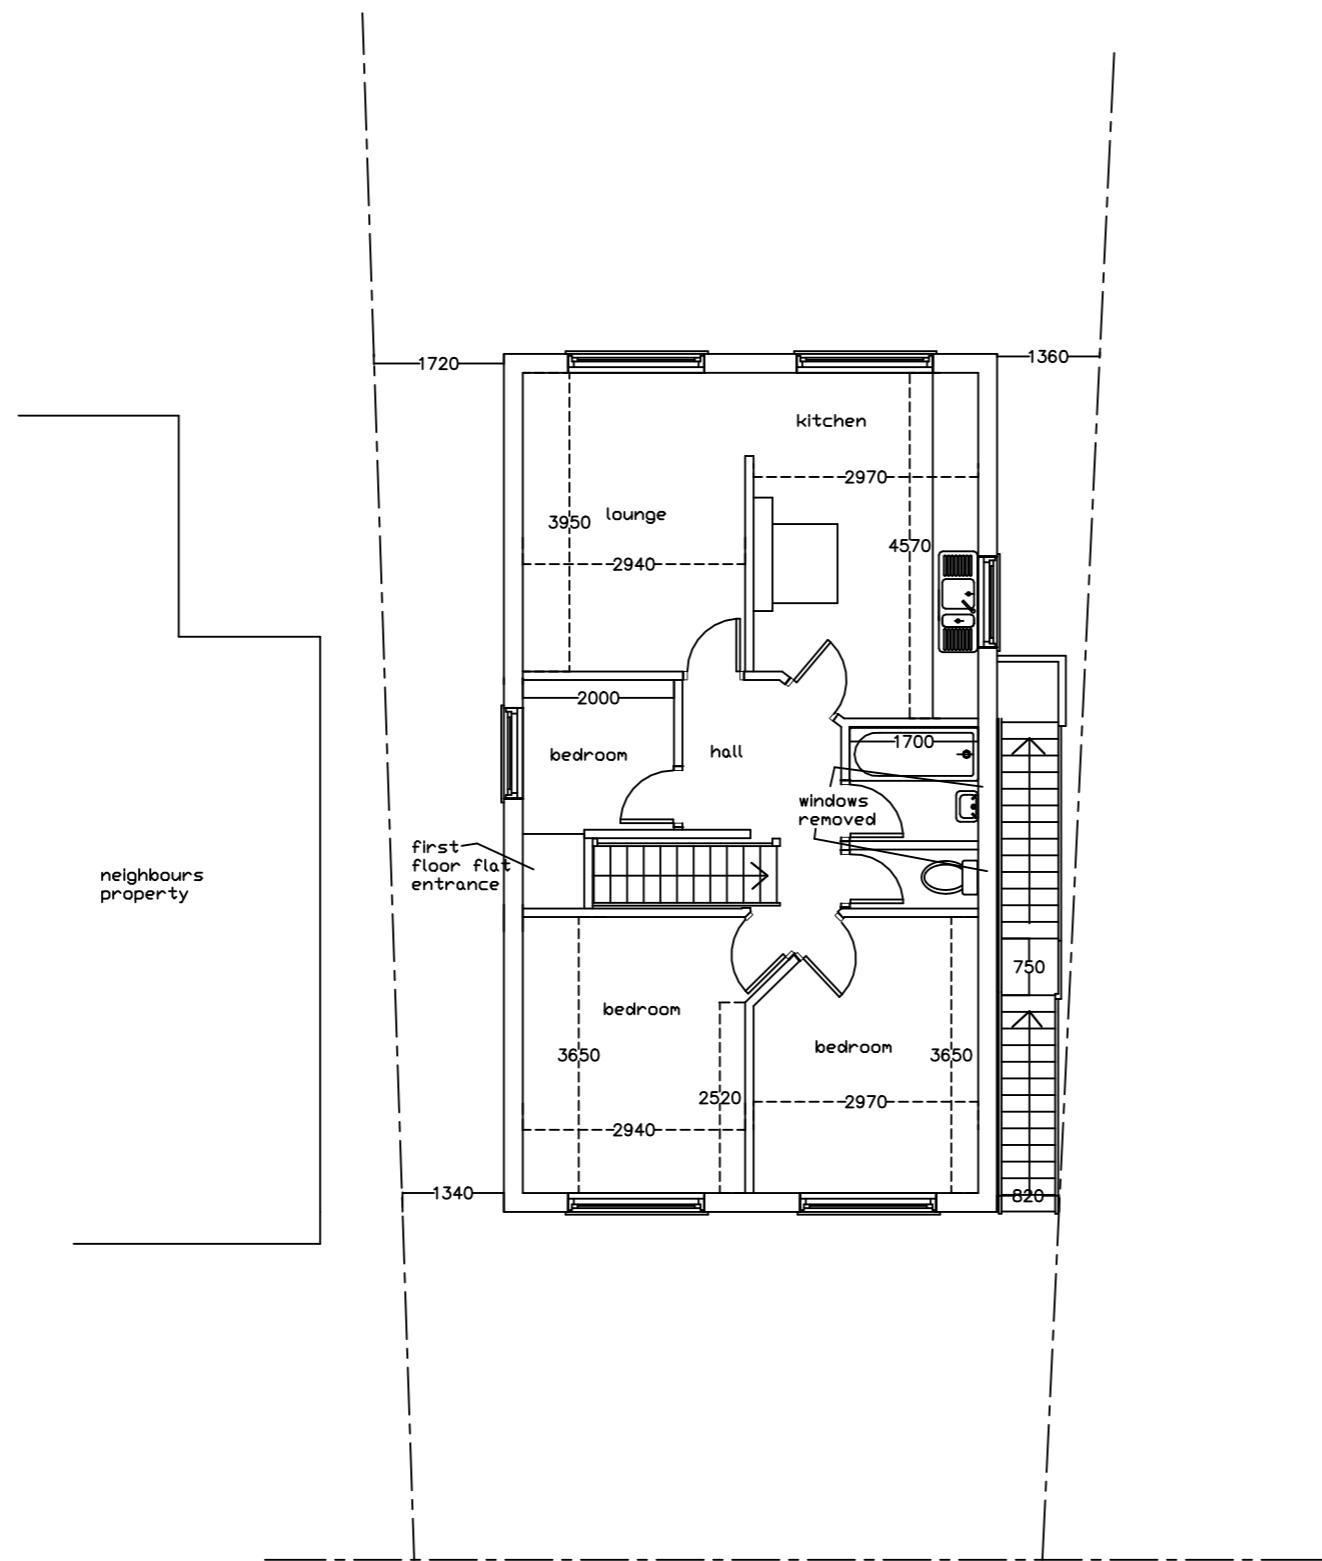

JAC Associates

Property Consultants

Mob: 07779 653101
jac.consultants@ntlworld.com

Project

69a-69b Colham Avenue
West Drayton
MIDDX

Client

Mr
Tel:

Drawing Title

Proposed Extension

Drawing Number

colhamave-69a-69b / 3
proposed first

Scale

1 : 100

06-12-22

All dimensions and information contained in these plans should be checked on site and with the Local Authority prior to commencing any building works. The works may also be covered by the Town and Country Planning Acts, Building Acts and The Party Wall Act. No works should commence prior to obtaining all necessary consents.