


0M
1M
2M
3M
4M
5M
6M
7M
8M
9M
10M
SCALE

A3 PAPER
Proposed Roof Plan

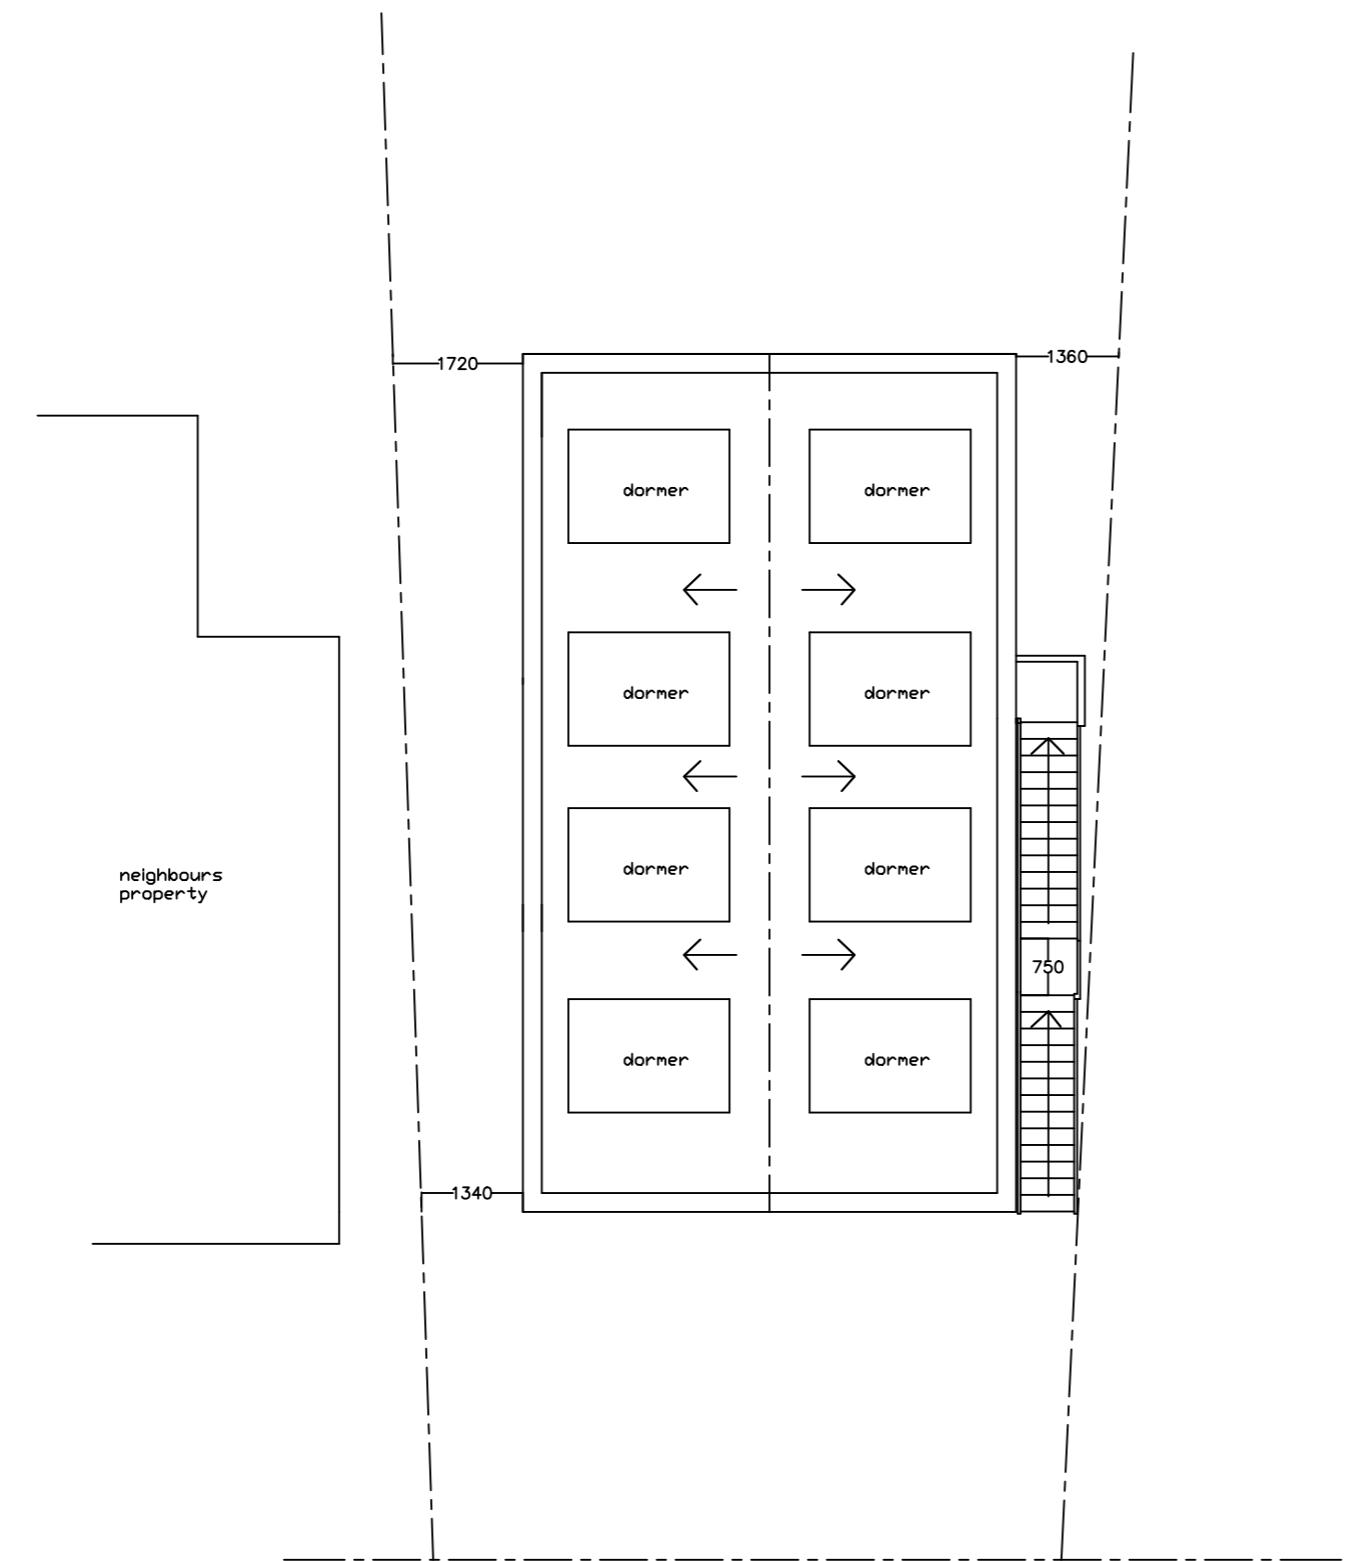

JAC Associates
Property Consultants
Mob: 07779 653101
jac.consultants@ntlworld.com

Project
69a-69b Colham Avenue
West Drayton
MIDDX

Client
Mr
Tel:

Drawing Title
Proposed Extension

Drawing Number
colhamave-69a-69b / 7
proposed roof plan

Scale	Date
1 : 100	06-12-22

All dimensions and information contained in these plans should be checked on site and with the Local Authority prior to commencing any building works. The works may also be covered by the Town and Country Planning Acts, Building Acts and The Party Wall Act. No works should commence prior to obtaining all necessary consents.