
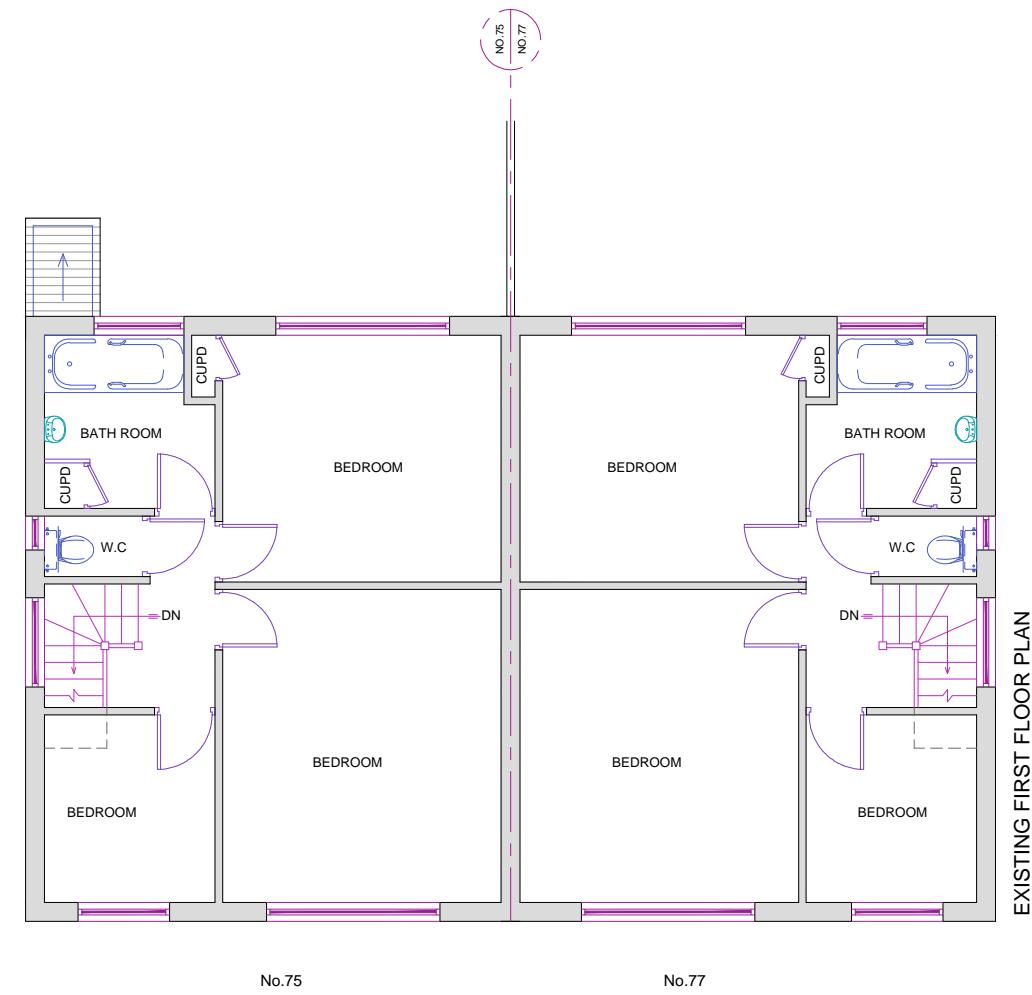
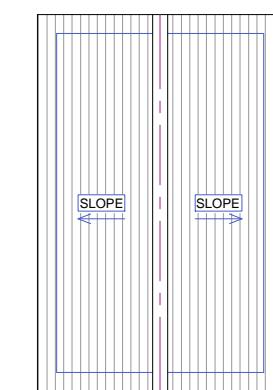


A

B

C

D

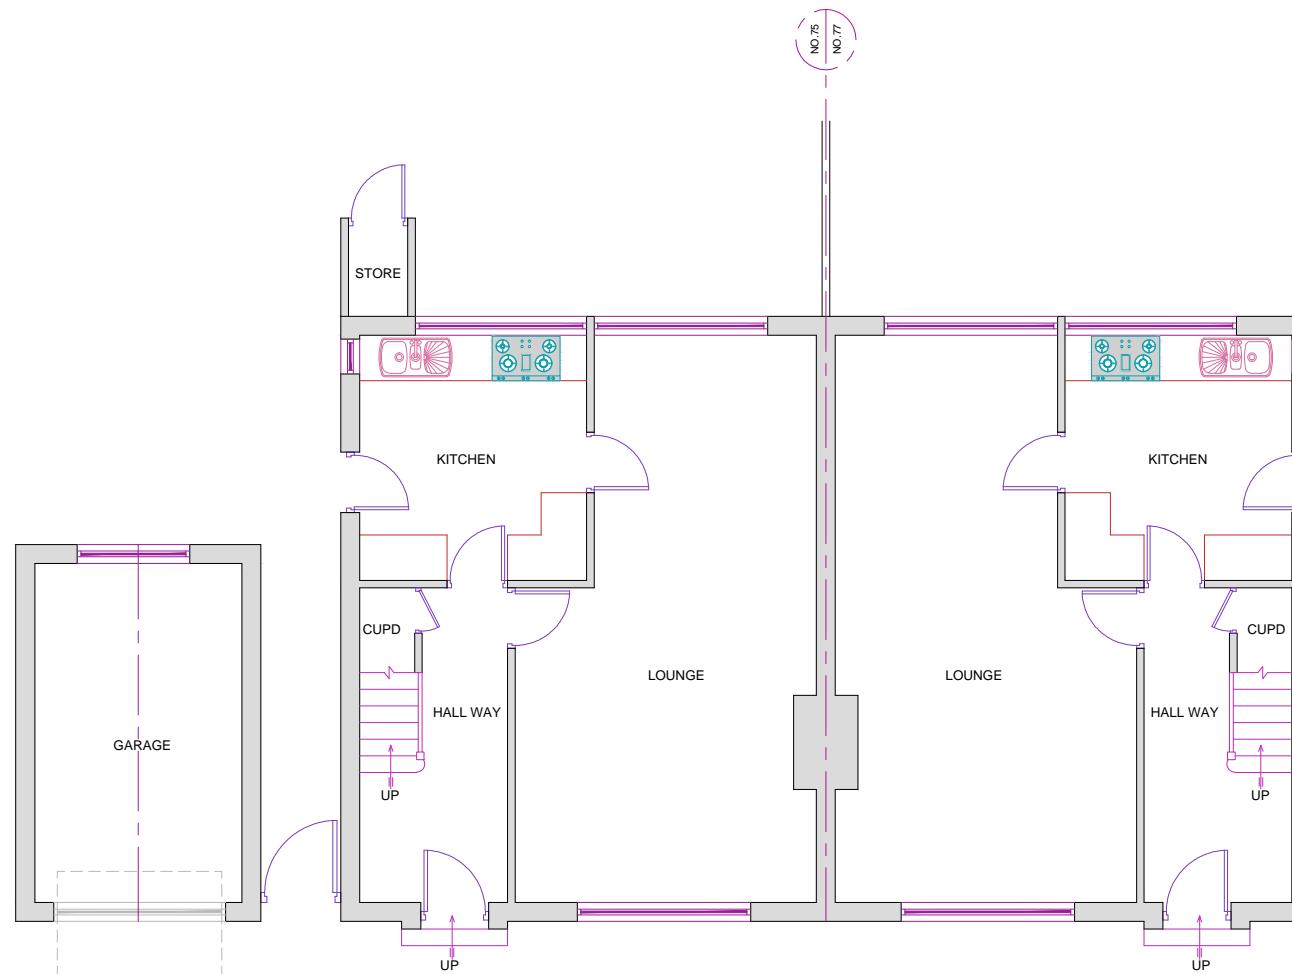

1:100

0 1 2 5 10 Meter

REFERENCE DRAWINGS	GENERAL NOTES	REVISION	BY	CONSULTANT	CIVIL ENGINEERS	STRUCTURAL ENGINEERS	ARCHITECTURAL DESIGNERS	DRAWN	CLIENT/PROJECT	DRAWING No.
	<p>This drawing is for planning use only do not use this drawing for any purpose other than that for which it was issued.</p> <p>Structural Design and Building Control Approval is required before construction commences.</p> <p>This drawing is subject to copyright do not reproduce this drawing without prior permission.</p>			CIVILS CONSULTING LTD.	Contact: 07947249323			MK	75-77 CHAPEL LANE	D01
								AR	TITLE	SCALE: 1:100 @A3
									PROJECT NO.	DATE: 25-01-2023
										EXISTING FLOOR PLANS