
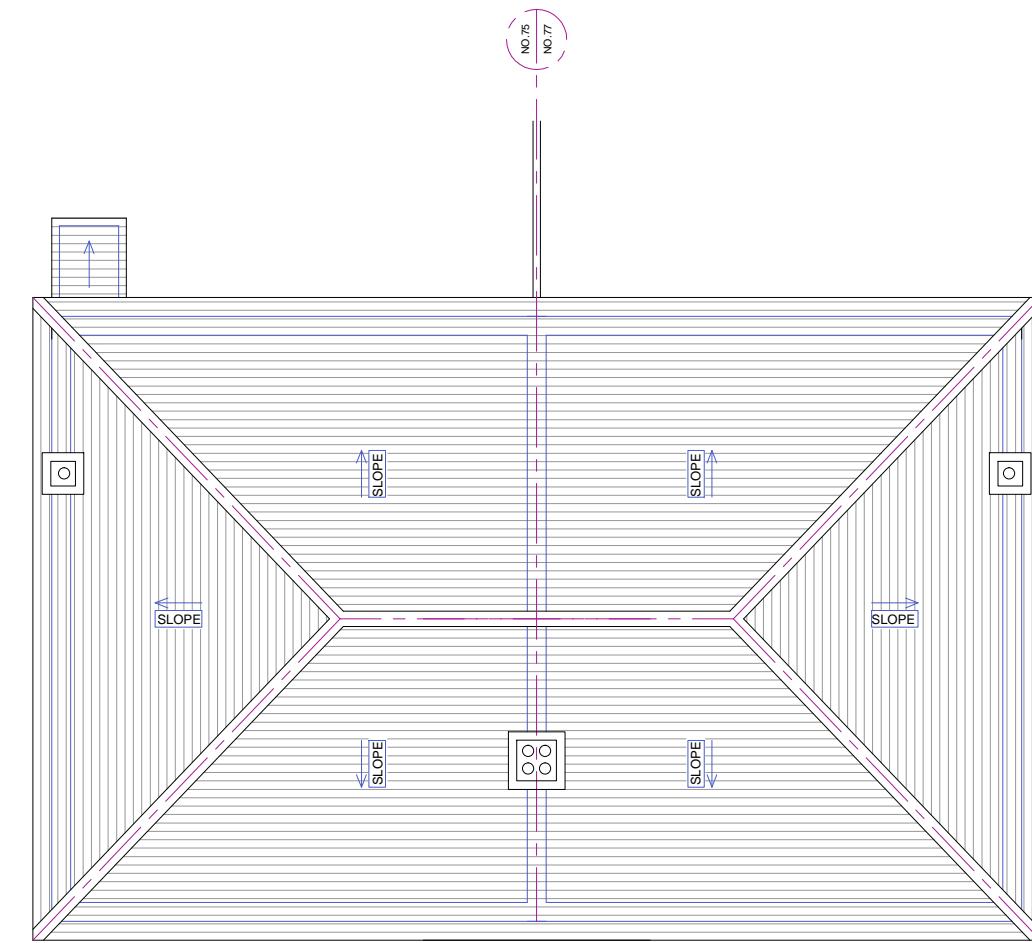


A

B

C

D

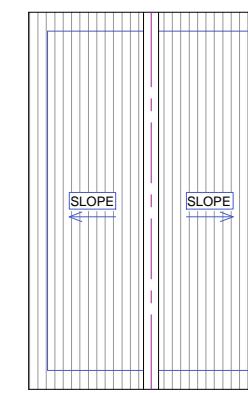

1:100 0 1 2 5 10 Meter

| REFERENCE DRAWINGS |
|--|
| GENERAL NOTES |
| This drawing is for planning use only do not use this drawing for any purpose other than that for which it was issued. |
| Structural Design and Building Control Approval is required before construction commences. |

This drawing is subject to copyright do not reproduce this drawing without prior permission.

| No | DATE | REVISION | BY | CHK |
|----|------|----------|----|-----|
| | | | | |
| | | | | |
| | | | | |
| | | | | |

CONSULTANT
 CIVIL ENGINEERS
 STRUCTURAL ENGINEERS
 ARCHITECTURAL DESIGNERS
 Contact: 07947249323

DRAWN
 MK
 DRAWING No.
D02

CHECKED
 AR
 TITLE
75-77 CHAPEL LANE
EXISTING ROOF PLAN

SCALE: 1:100 @A3

DATE: 25-01-2023

A

B

C

D