



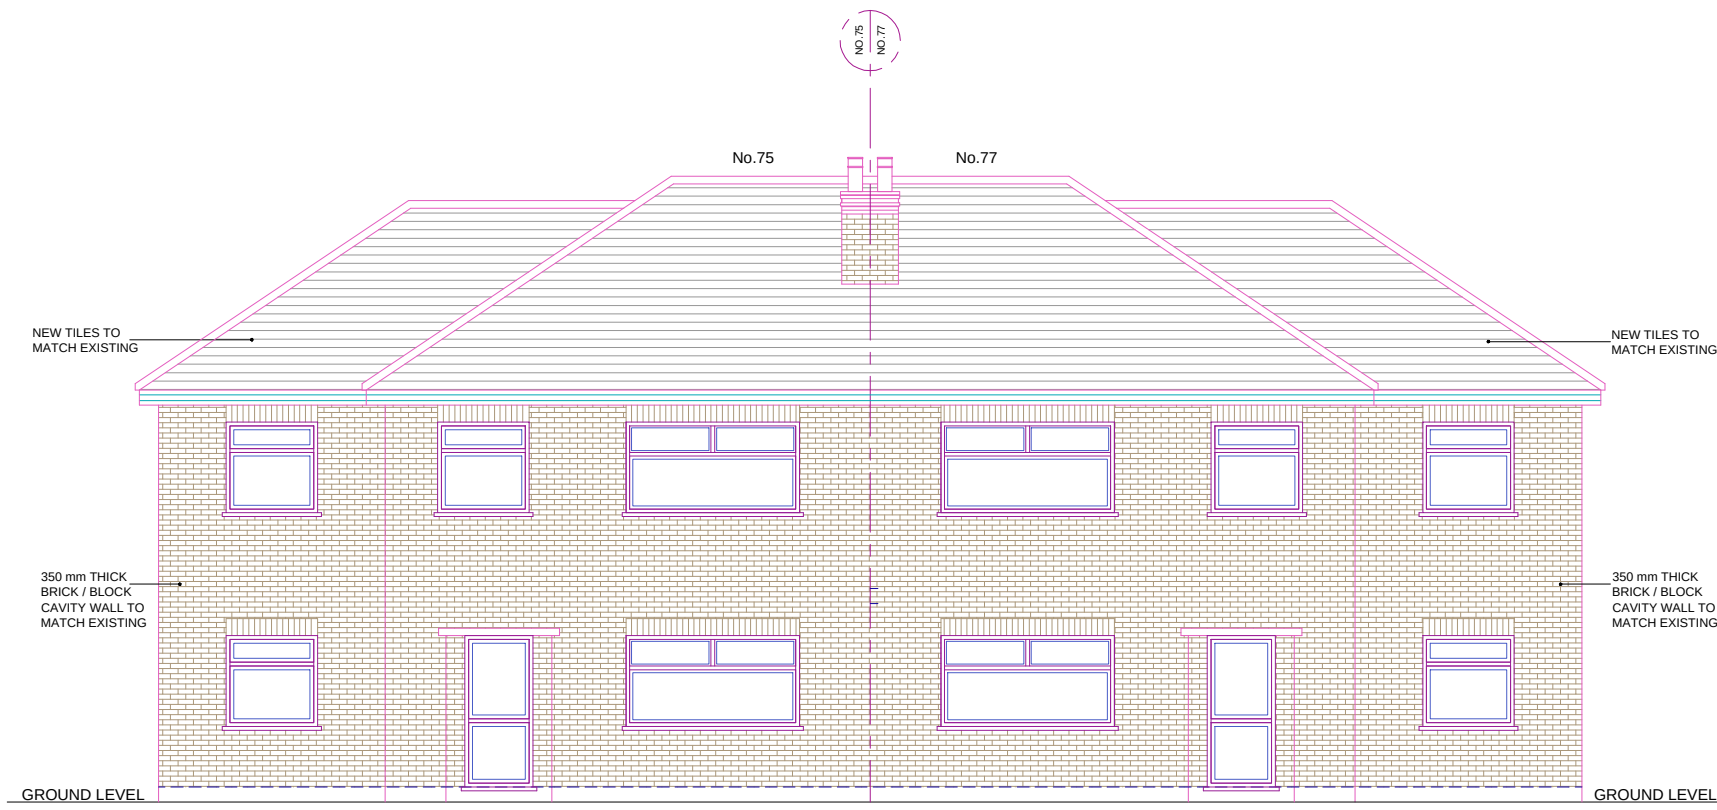

PROPOSED FRONT ELEVATION

THE MATERIALS USED FOR THE REAR DORMER WILL MATCH THE MATERIALS ON THE HOST DWELLING

THE MATERIALS USED FOR THE REAR DORMER WILL MATCH THE MATERIALS ON THE HOST DWELLING

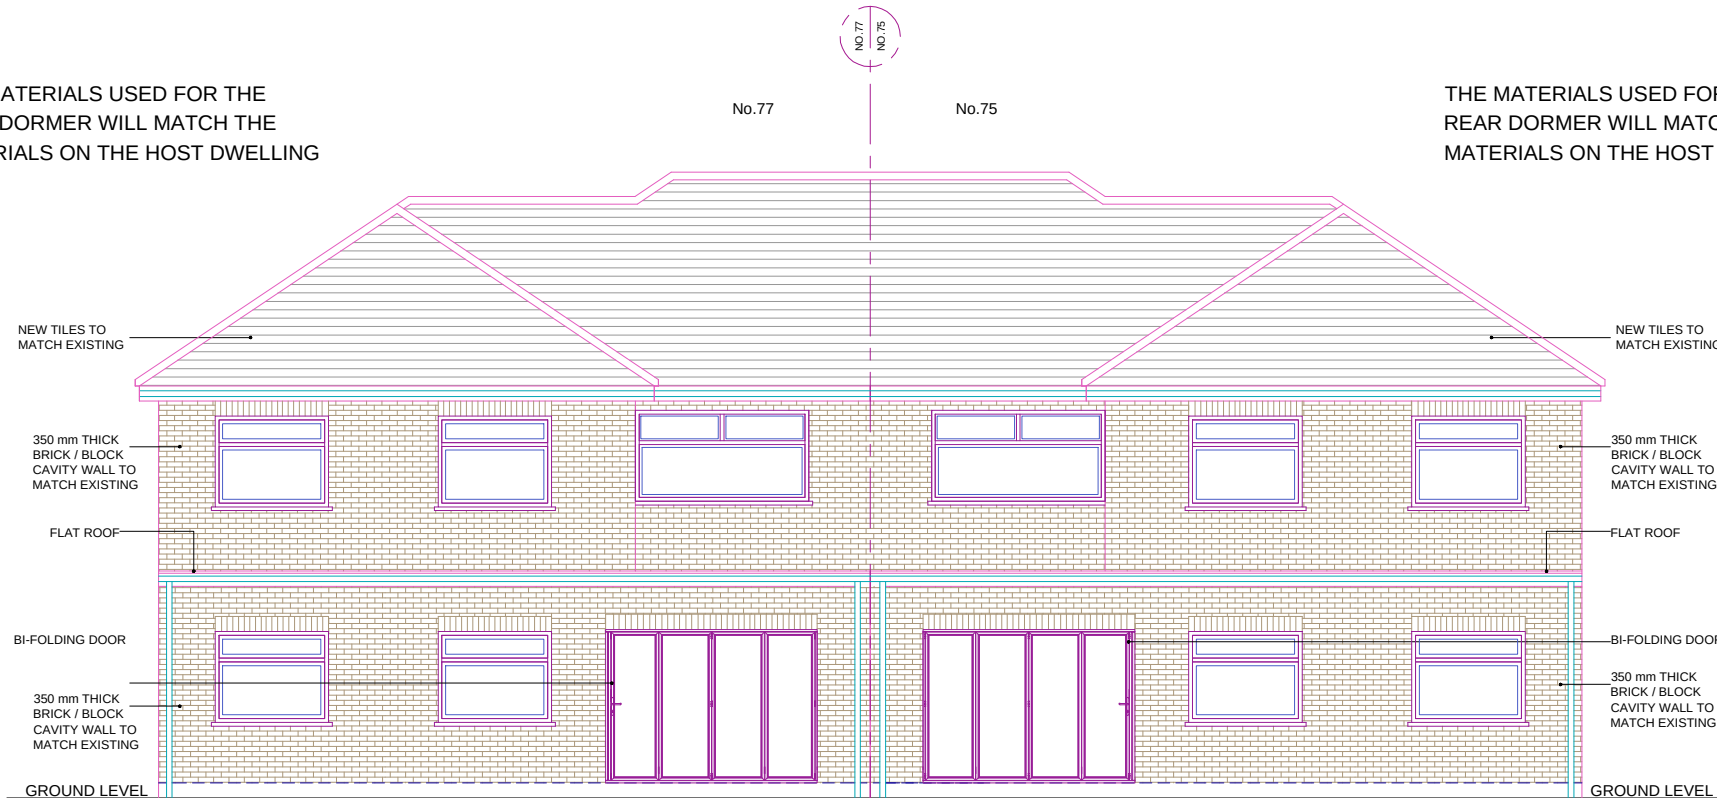

PROPOSED REAR ELEVATION



REFERENCE DRAWINGS		GENERAL NOTES This drawing is for planning use only do not use this drawing for any purpose other than that for which it was issued. Structural Design and Building Control Approval is required before construction commences. This drawing is subject to copyright do not reproduce this drawing without prior permission.	No	DATE	REVISION	BY	CHK	CONSULTANT		DRAWN	CLIENT/PROJECT	DRAWING No.
								 CIVIL ENGINEERS STRUCTURAL ENGINEERS ARCHITECTURAL DESIGNERS Contact: 07947249323	MK	75-77 CHAPEL LANE	D08	
							A.R					
							PROJECT NO.					
							TITLE					
										PROPOSED ELEVATIONS	SCALE: 1:100 @A3	DATE: 25-01-2023