
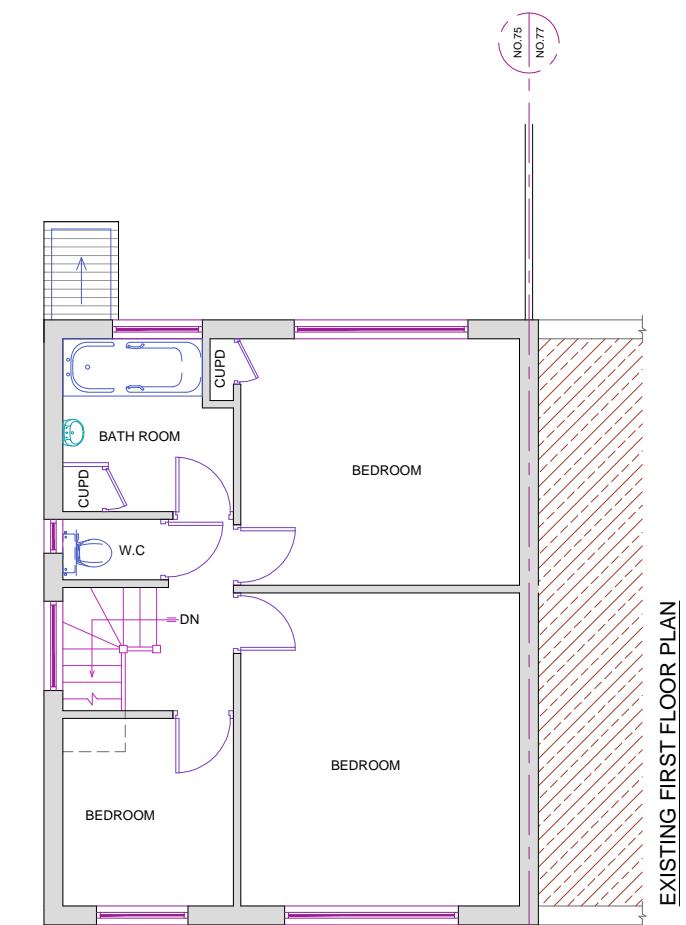
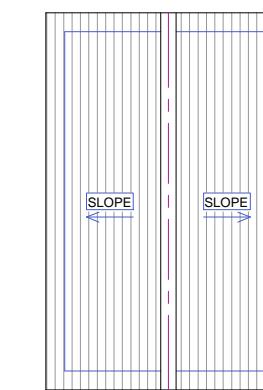


A

B

C

D

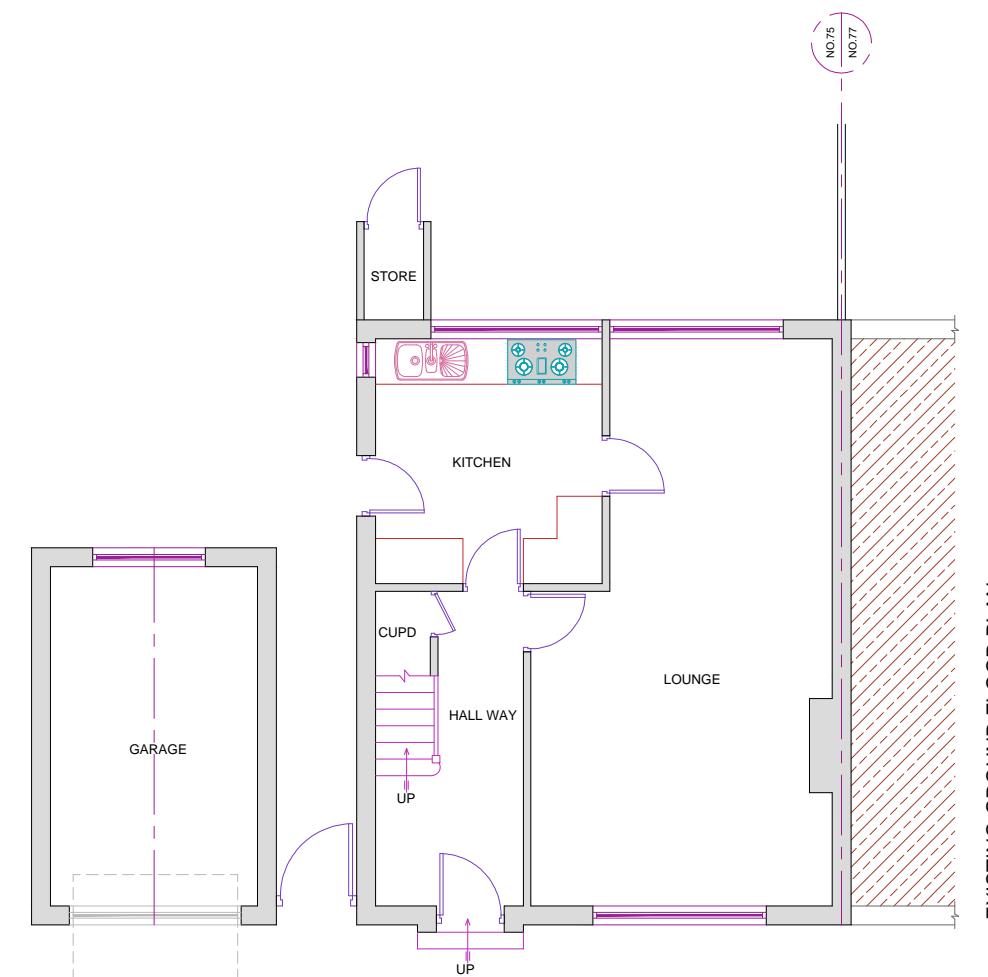

1:100

0 1 2 5 10 Meter

REFERENCE DRAWINGS	GENERAL NOTES	No	DATE	REVISION	BY	CHK	CONSULTANT	CIVIL ENGINEERS STRUCTURAL ENGINEERS ARCHITECTURAL DESIGNERS	DRAWN MK	CLIENT/PROJECT	DRAWING No.
	<p>This drawing is for planning use only do not use this drawing for any purpose other than that for which it was issued.</p> <p>Structural Design and Building Control Approval is required before construction commences.</p> <p>This drawing is subject to copyright do not reproduce this drawing without prior permission.</p>						 CIVILS CONSULTING LTD.	Contact: 07947249323	CHECKED AR	75 CHAPEL LANE	DO1
									TITLE PROJECT NO.	EXISTING FLOOR PLANS	SCALE: 1:100 @A3 DATE: 23-06-2023