


BBOPOSED CBOU IND ELCOBRIAN

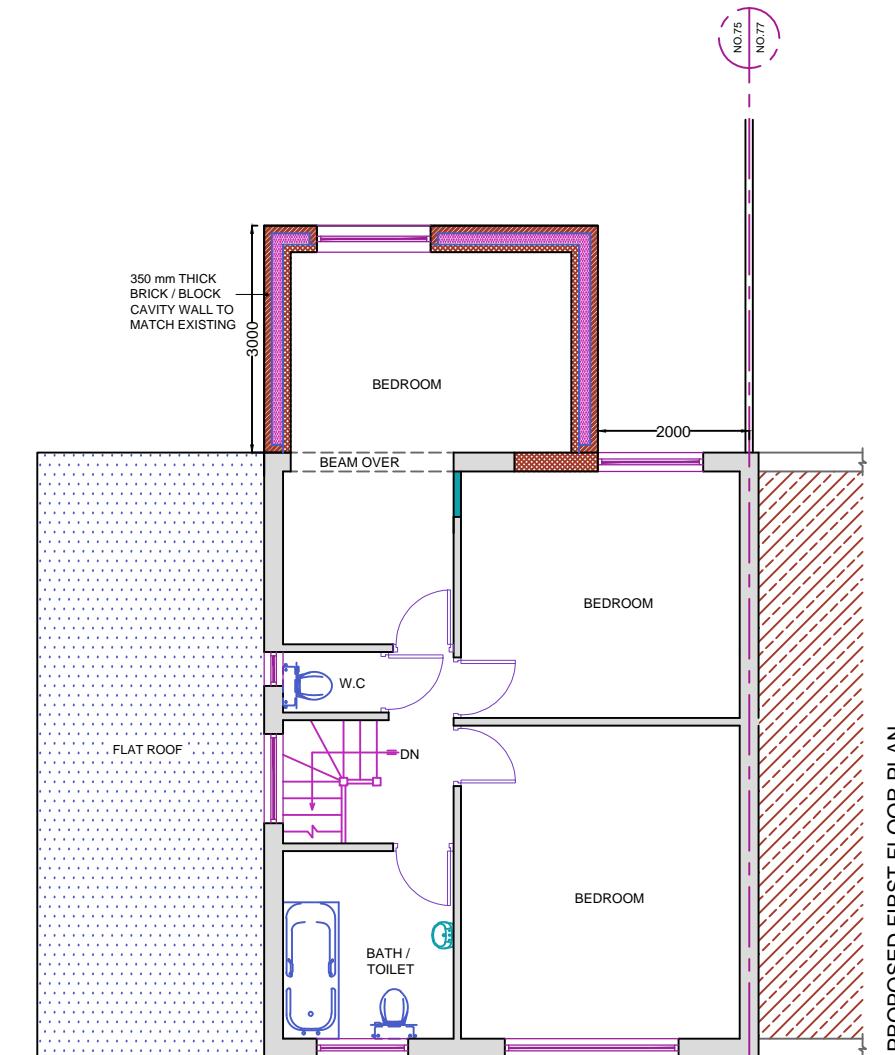

PROPOSED FIRST FLOOR PLAN

REFERENCE DRAWINGS		GENERAL NOTES				CONSULTANT		DRAWN		CLIENT/PROJECT		DRAWING NO.	
		This drawing is for planning use only do not use this drawing for any purpose other than that for which it was issued.						MK		75 CHAPEL LANE		D02 REV1	
		Structural Design and Building Control Approval is required before construction commences.						CHECKED					
		This drawing is subject to copyright do not reproduce this drawing without prior permission.						A.R					
							CIVIL ENGINEERS STRUCTURAL ENGINEERS ARCHITECTURAL DESIGNERS					PROPOSED FLOOR PLANS	SCALE: 1:100 @A3
							Contact: 07947249323						DATE: 21-07-2023