
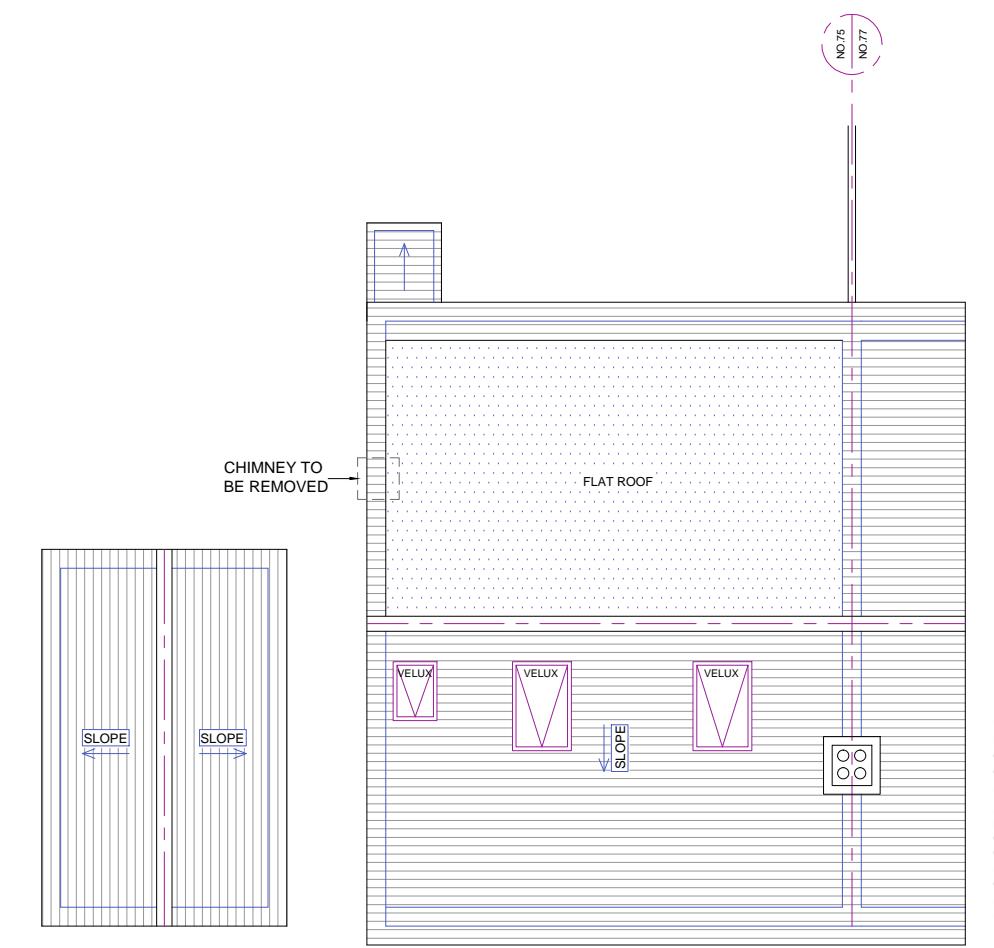


A

B

C

D

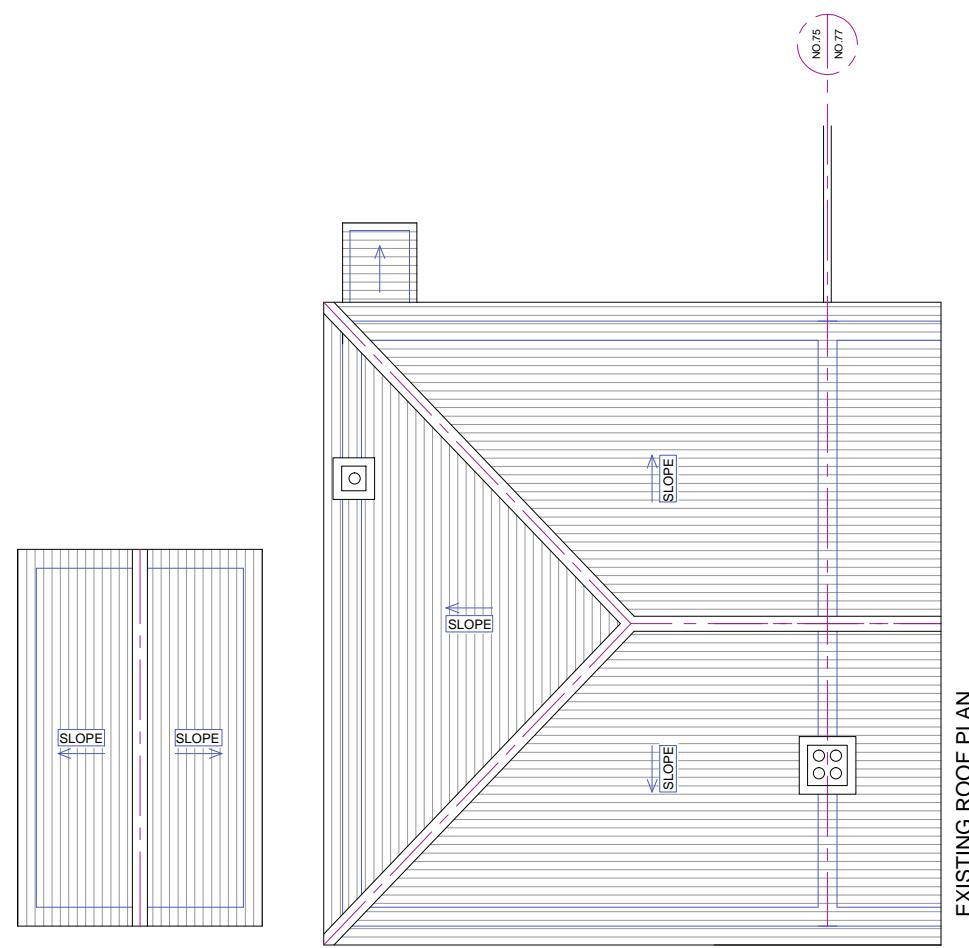

1:100
0 1 2 5 10 Meter

REFERENCE DRAWINGS
GENERAL NOTES
This drawing is for planning use only do not use this drawing for any purpose other than that for which it was issued.
Structural Design and Building Control Approval is required before construction commences.

This drawing is subject to copyright do not reproduce this drawing without prior permission.

No	DATE	REVISION	BY	CHK

CONSULTANT
 CIVIL ENGINEERS
 STRUCTURAL ENGINEERS
 ARCHITECTURAL DESIGNERS
 Contact: 07947249323

DRAWN
 MK
 DRAWN
 AR
 DRAWN
 AR
 DRAWN
 AR
 DRAWN
 AR

CLIENT/PROJECT
 75 CHAPEL LANE
 DRAWING No.
 D03
 TITLE
 ROOF PLANS
 DRAWING No.
 D03

SCALE: 1:100 @A3
 DATE: 25-01-2023

A

B

C

D