



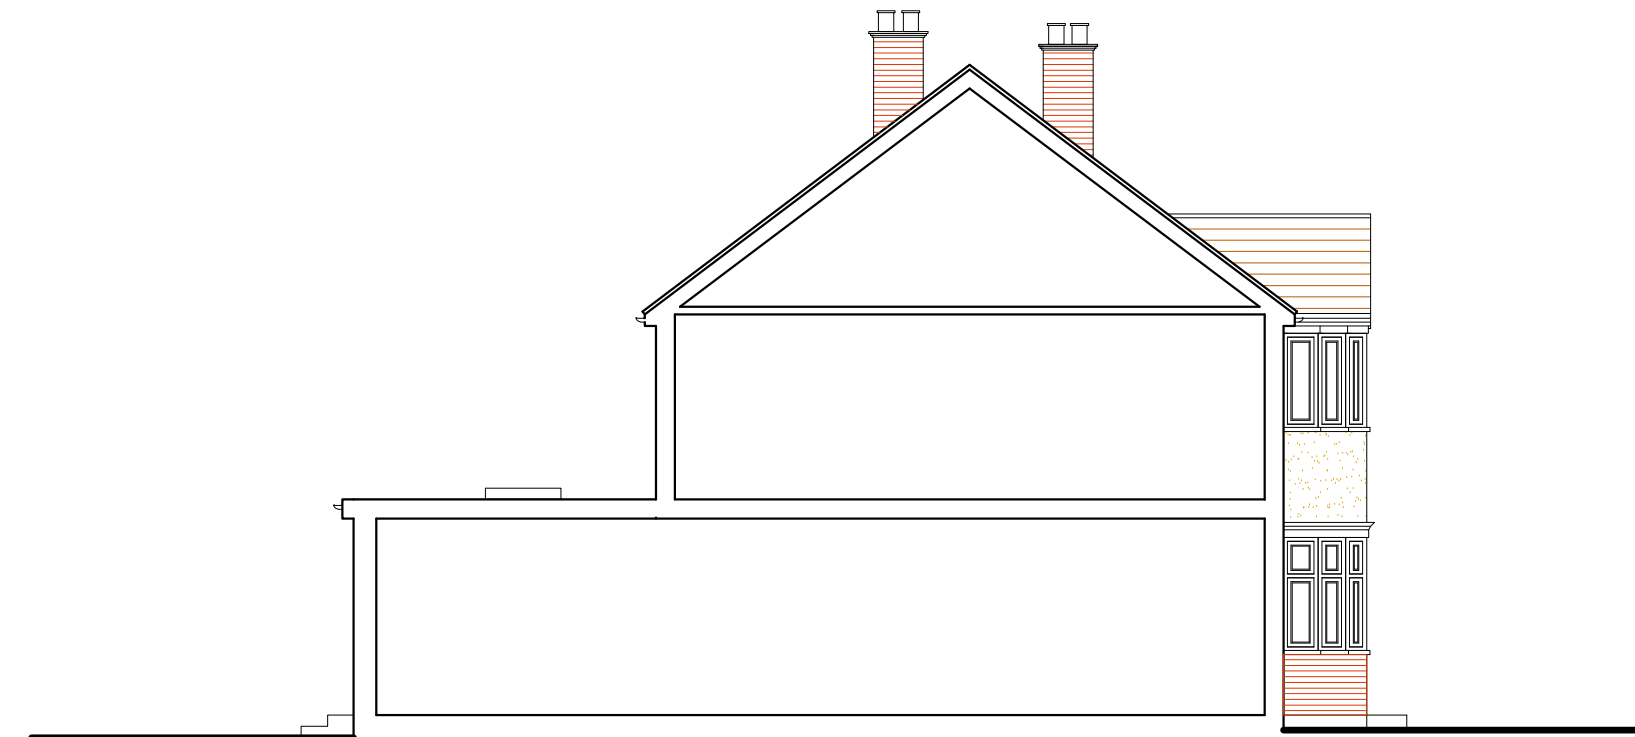


East Elevation

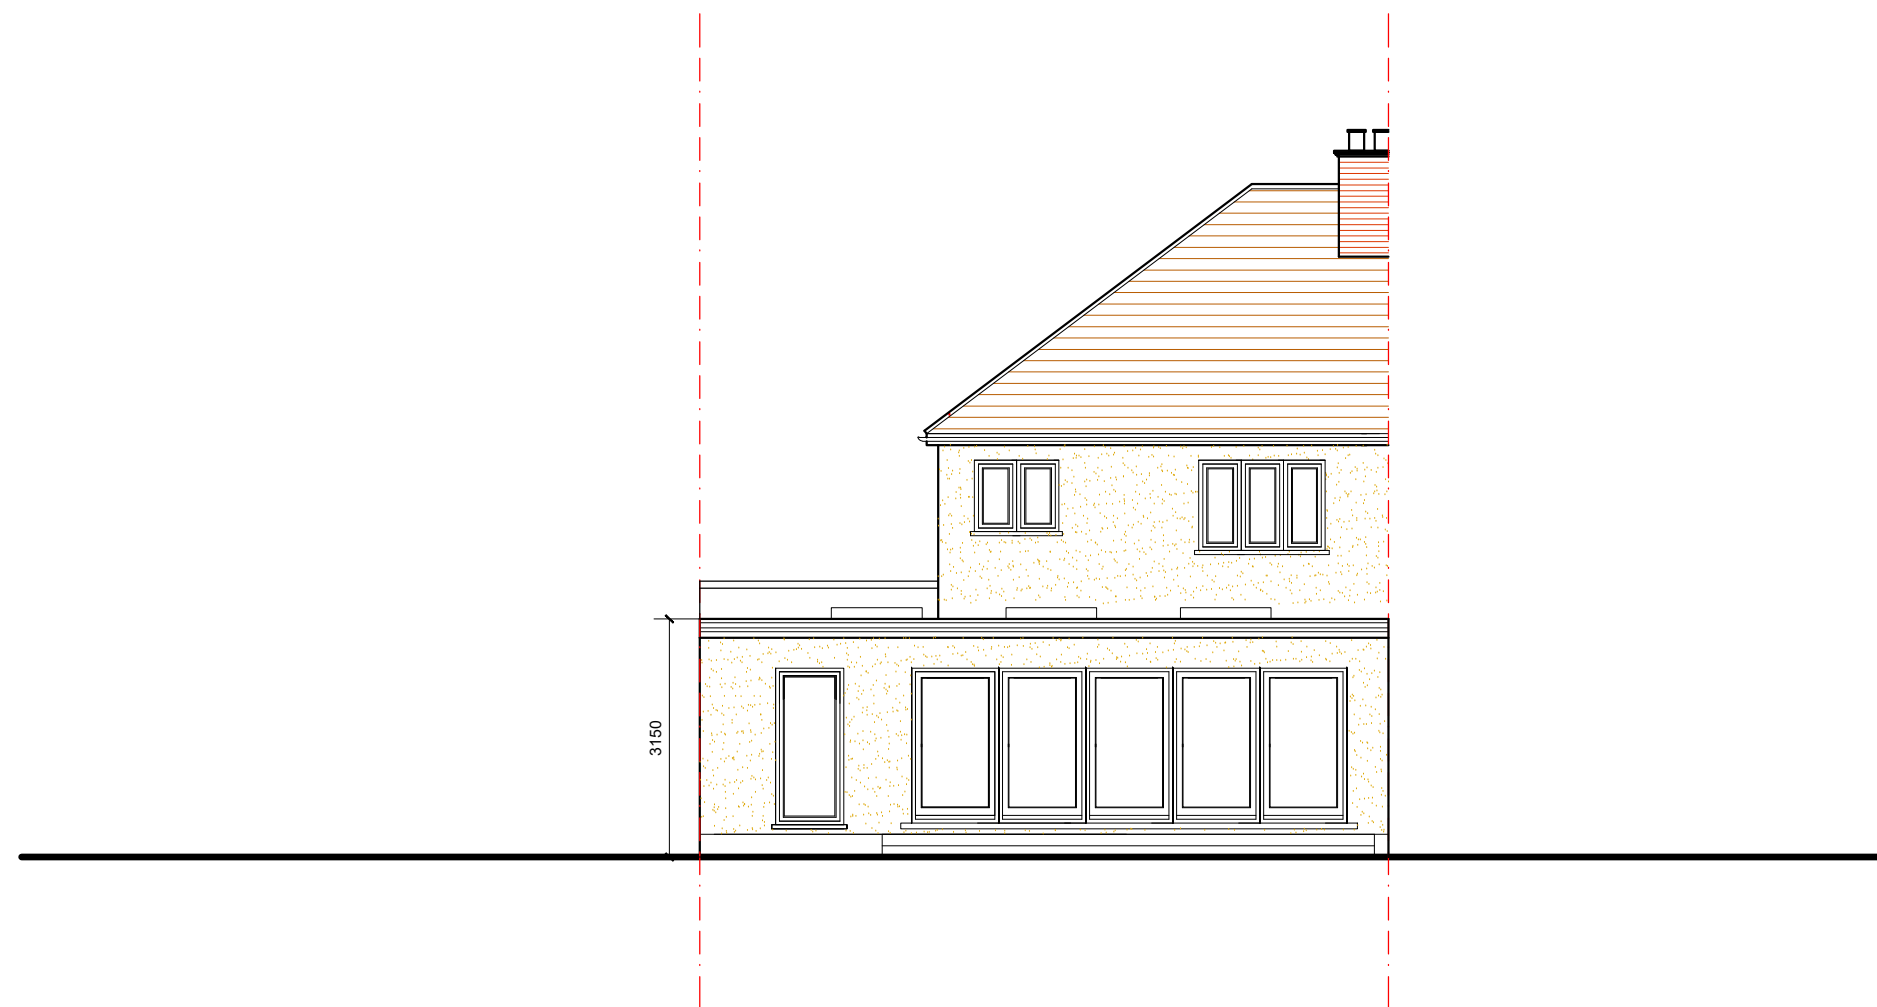

South Elevation




West Elevation

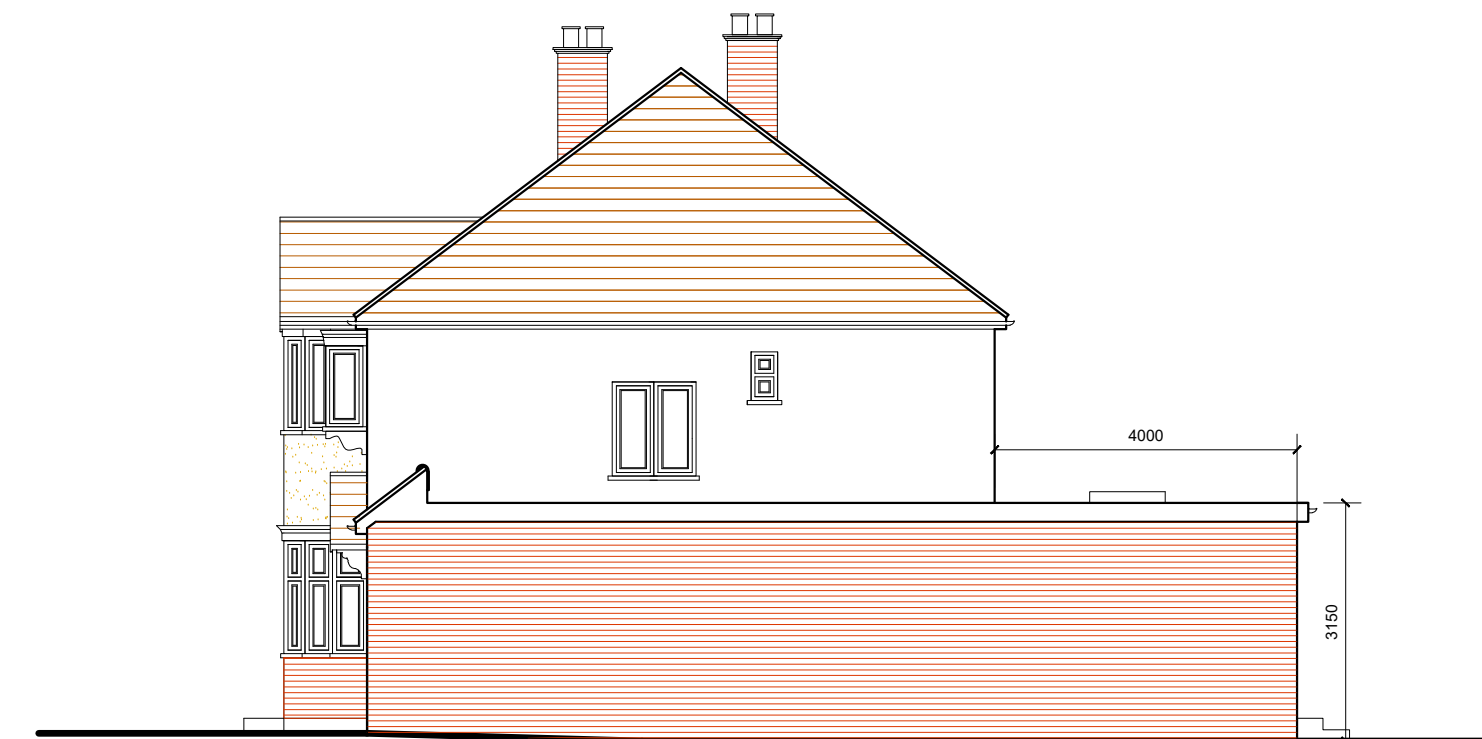

North Elevation

PROPOSED ELEVATIONS

10 Dartmouth Rd, Ruislip, HA4 0DB

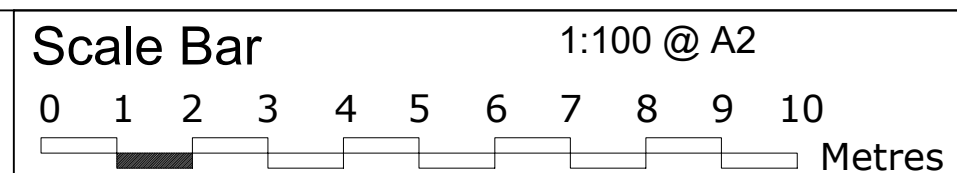

THE GILLETT MACLEOD PARTNERSHIP
Chartered Architects & Town Planning Consultants
1 High Road Old Eastcote Pinner Middlesex HA5 2EW tel. 0208 868 1333

Drg. No. 23/3553/25
Scale 1:100
Date 21/02/23
Drawn by KH

REVISION

© drawer