




East Elevation



South Elevation

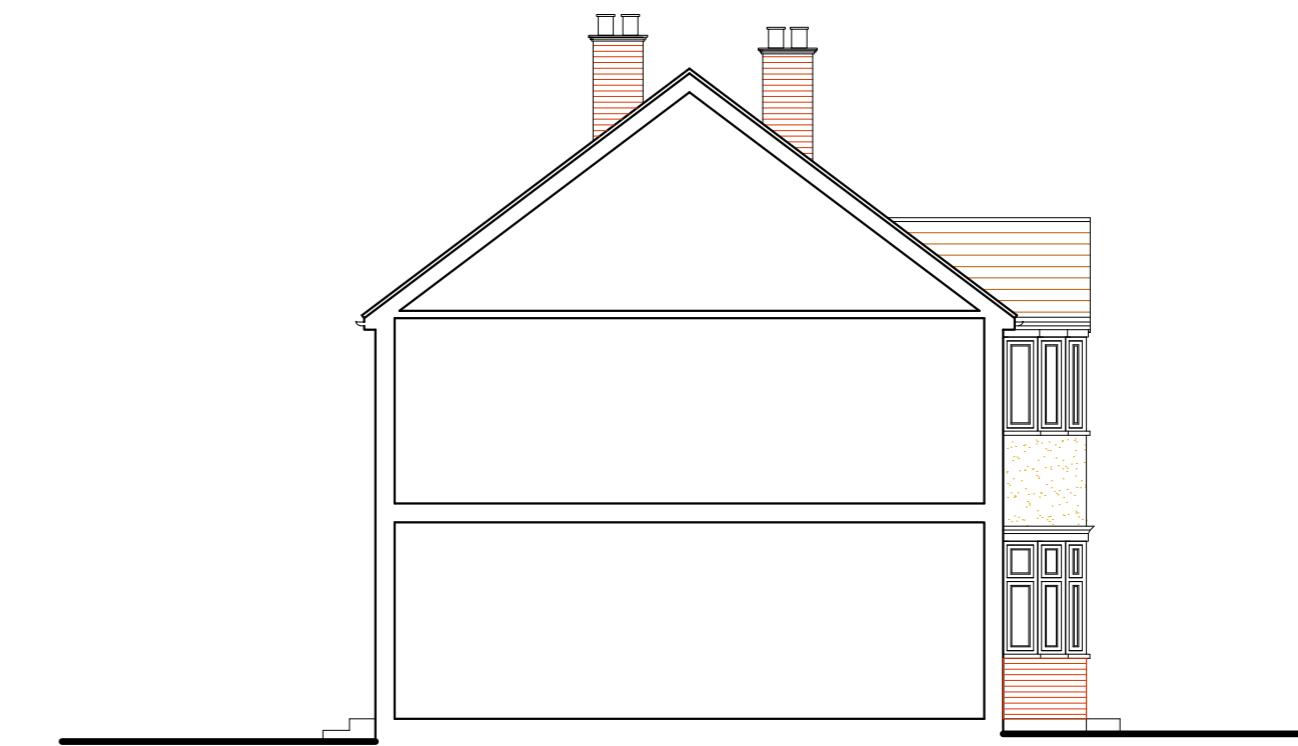

West Elevation




North Elevation

EXISTING ELEVATIONS

10 Dartmouth Rd, Ruislip, HA4 0DB

Scale Bar

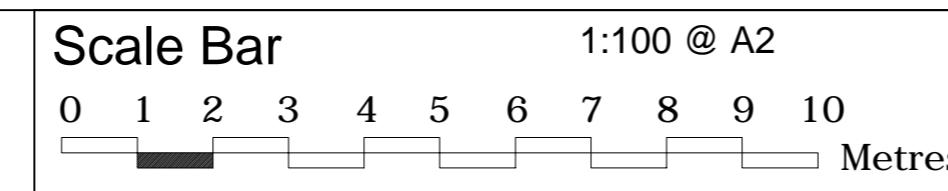

THE GILLETT MACLEOD PARTNERSHIP  
Chartered Architects & Town Planning Consultants  
1 High Road Old Eastcote Pinner Middlesex HA5 2EW tel. 0208 868 1333

Drg. No. 23/3553/06  
Scale 1:100  
Date 21/02/23  
Drawn by KH

REVISION  
C  
drawer