



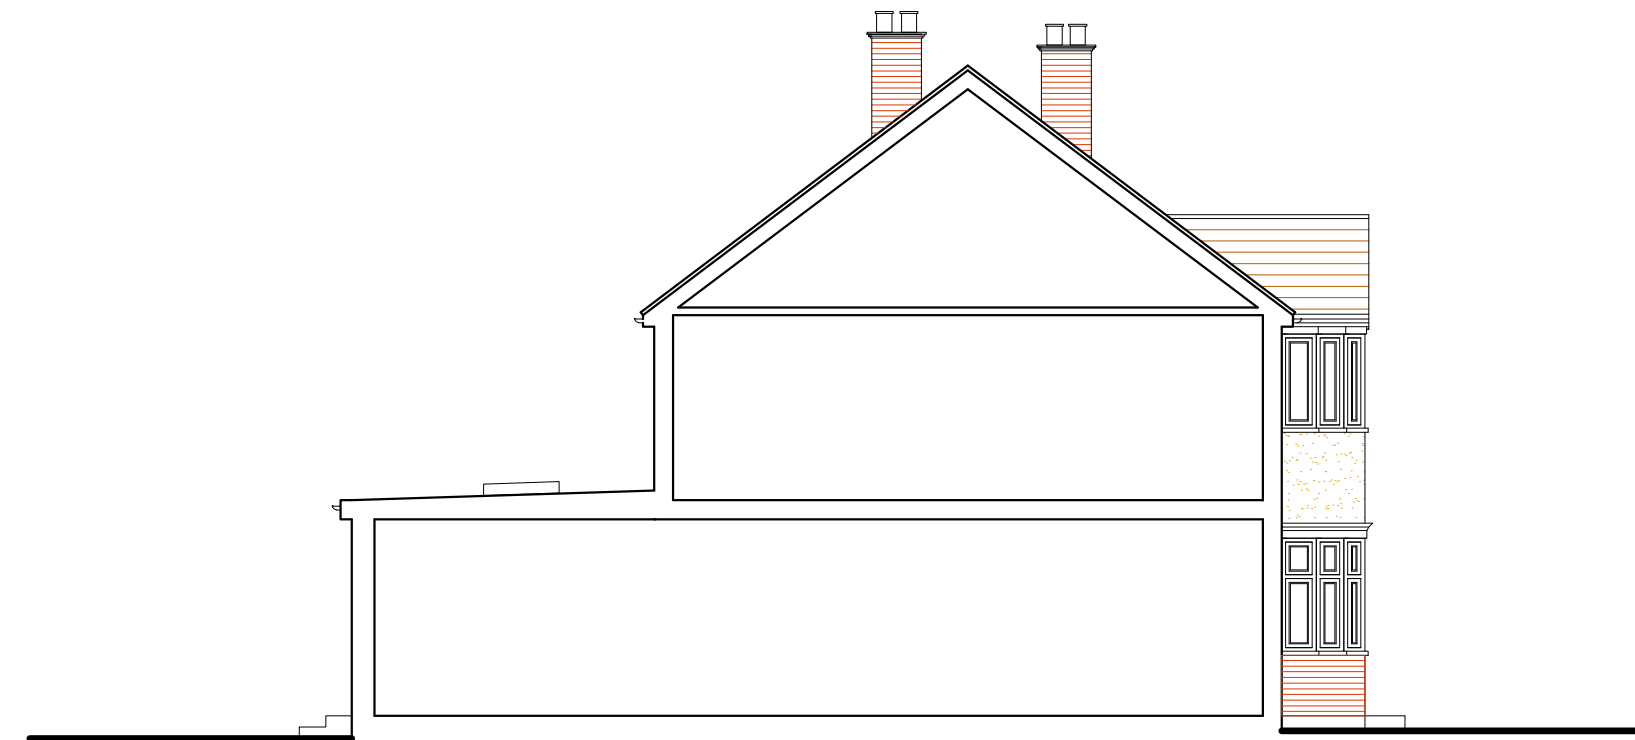

East Elevation

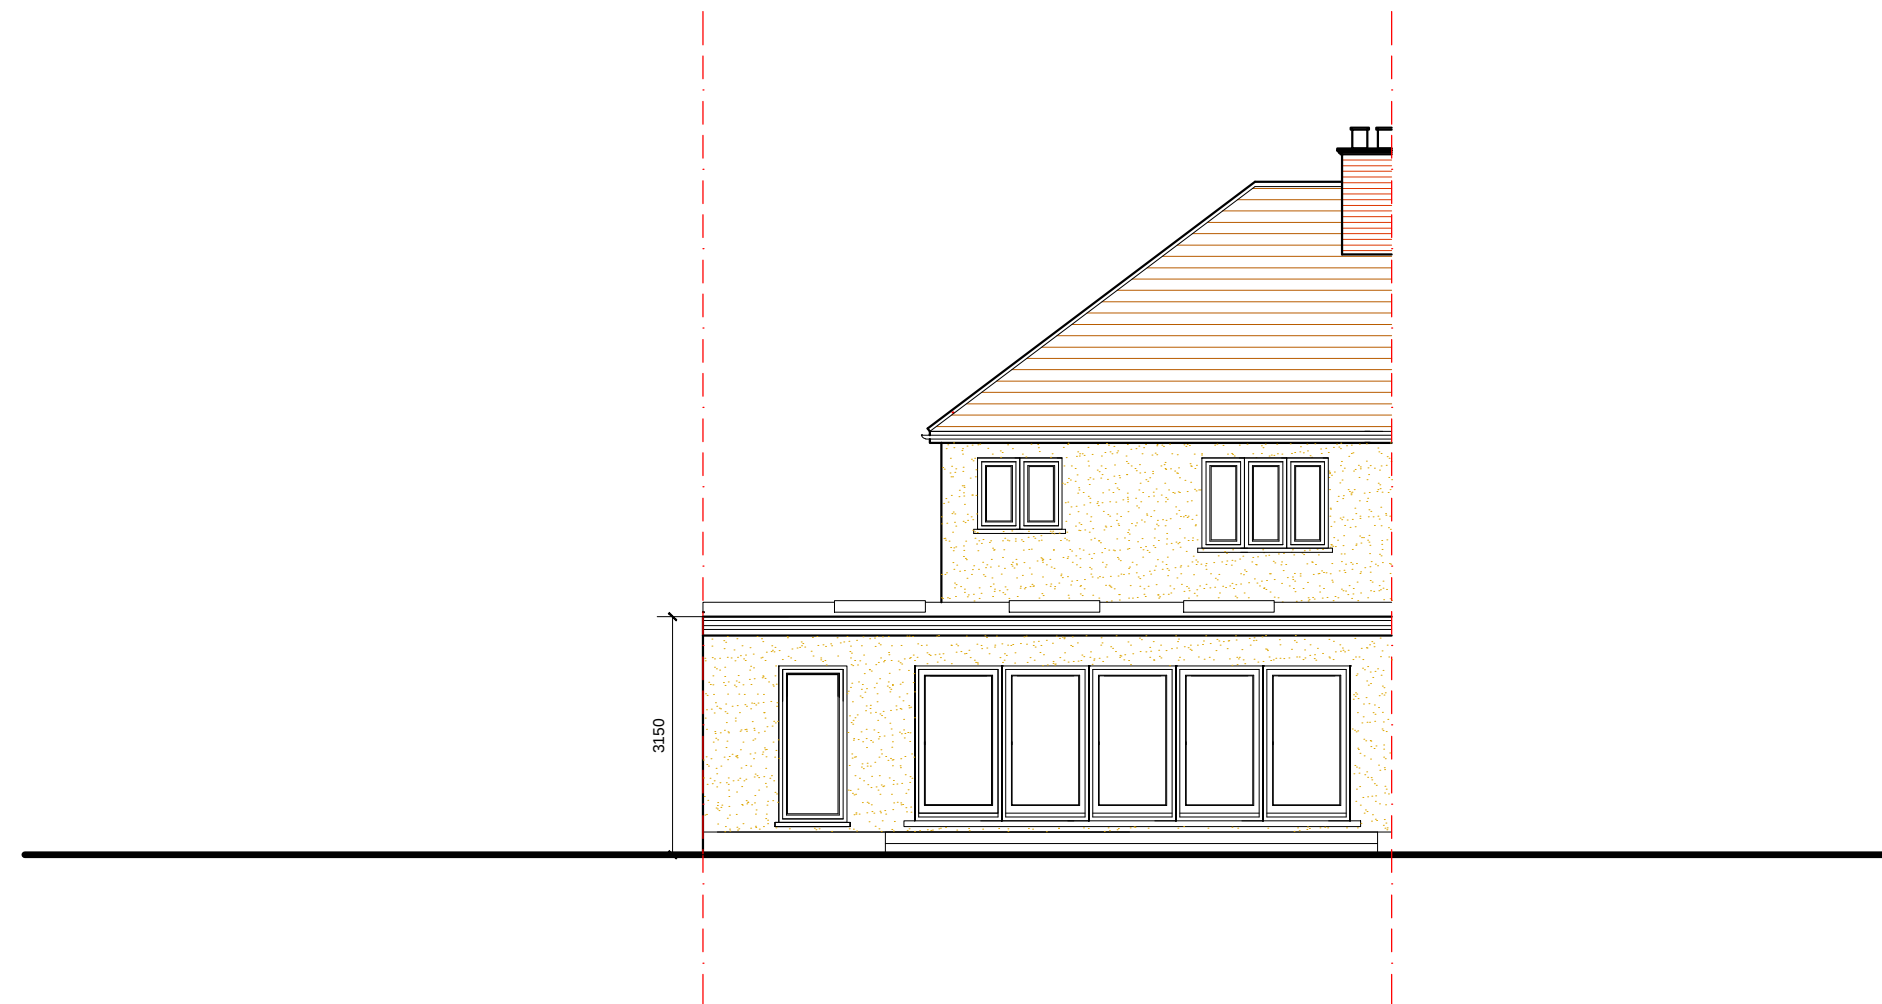

South Elevation



West Elevation



North Elevation

PROPOSED ELEVATIONS

12 Sharps Lane, Ruislip, HA4 7JQ

Scale Bar 1:100 @ A2
0 1 2 3 4 5 6 7 8 9 10 Metres



THE GILLETT MACLEOD PARTNERSHIP
Chartered Architects & Town Planning Consultants
1 High Road Old Eastcote Pinner Middlesex HA5 2EW tel. 0208 868 1333

Drg. No. 23/3553/07
Scale 1:100
Date 21/02/23
Drawn by KH

REVISION

© drawer