




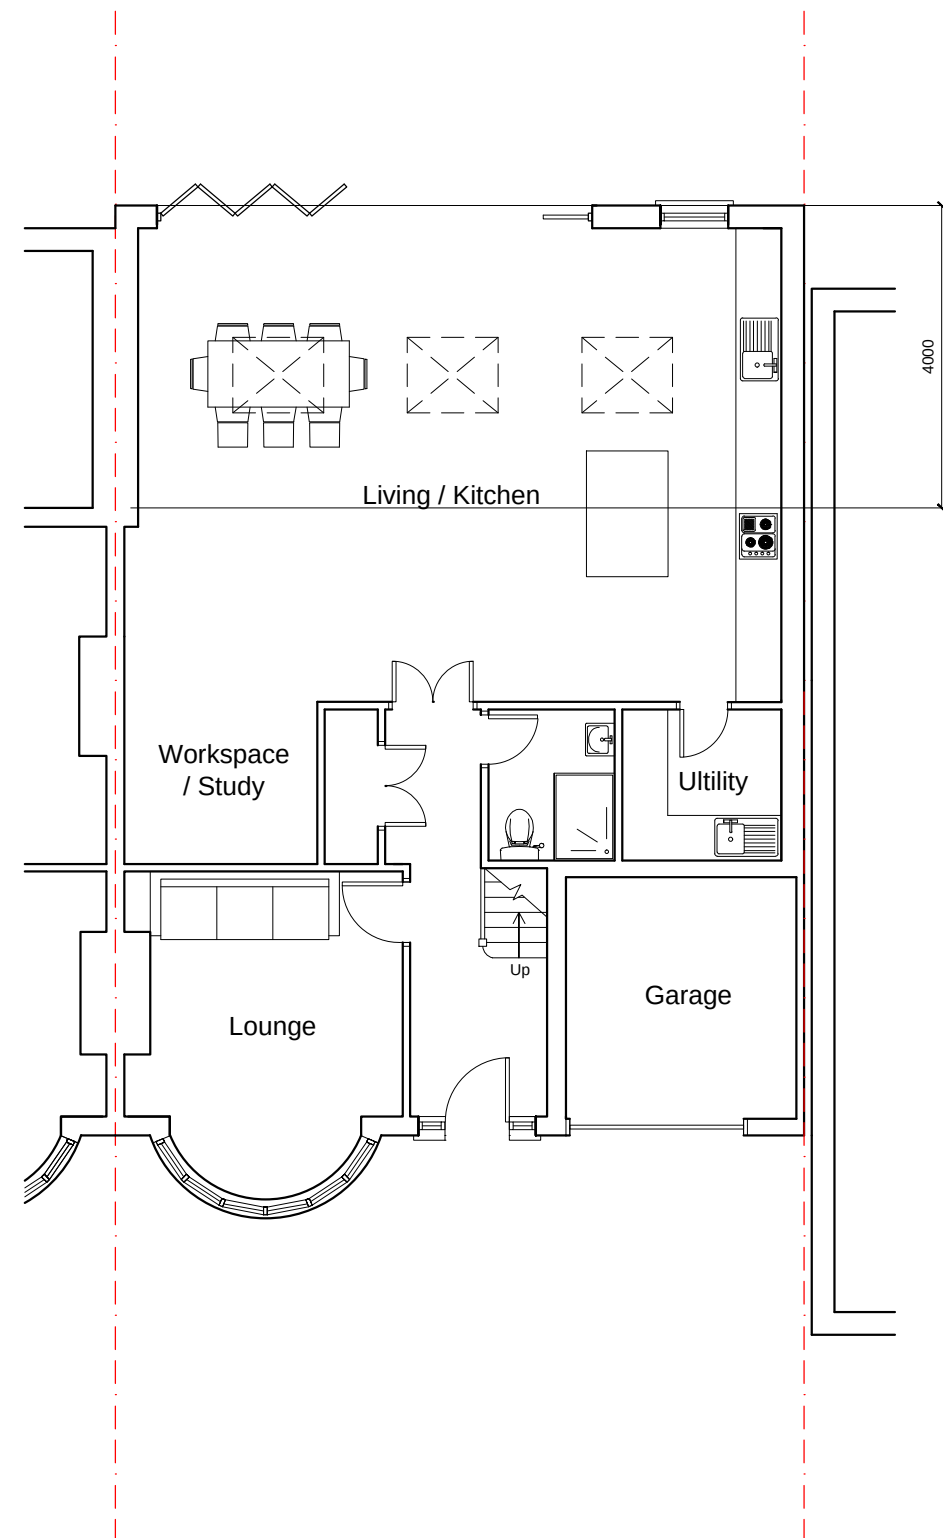

Ground Floor Plan

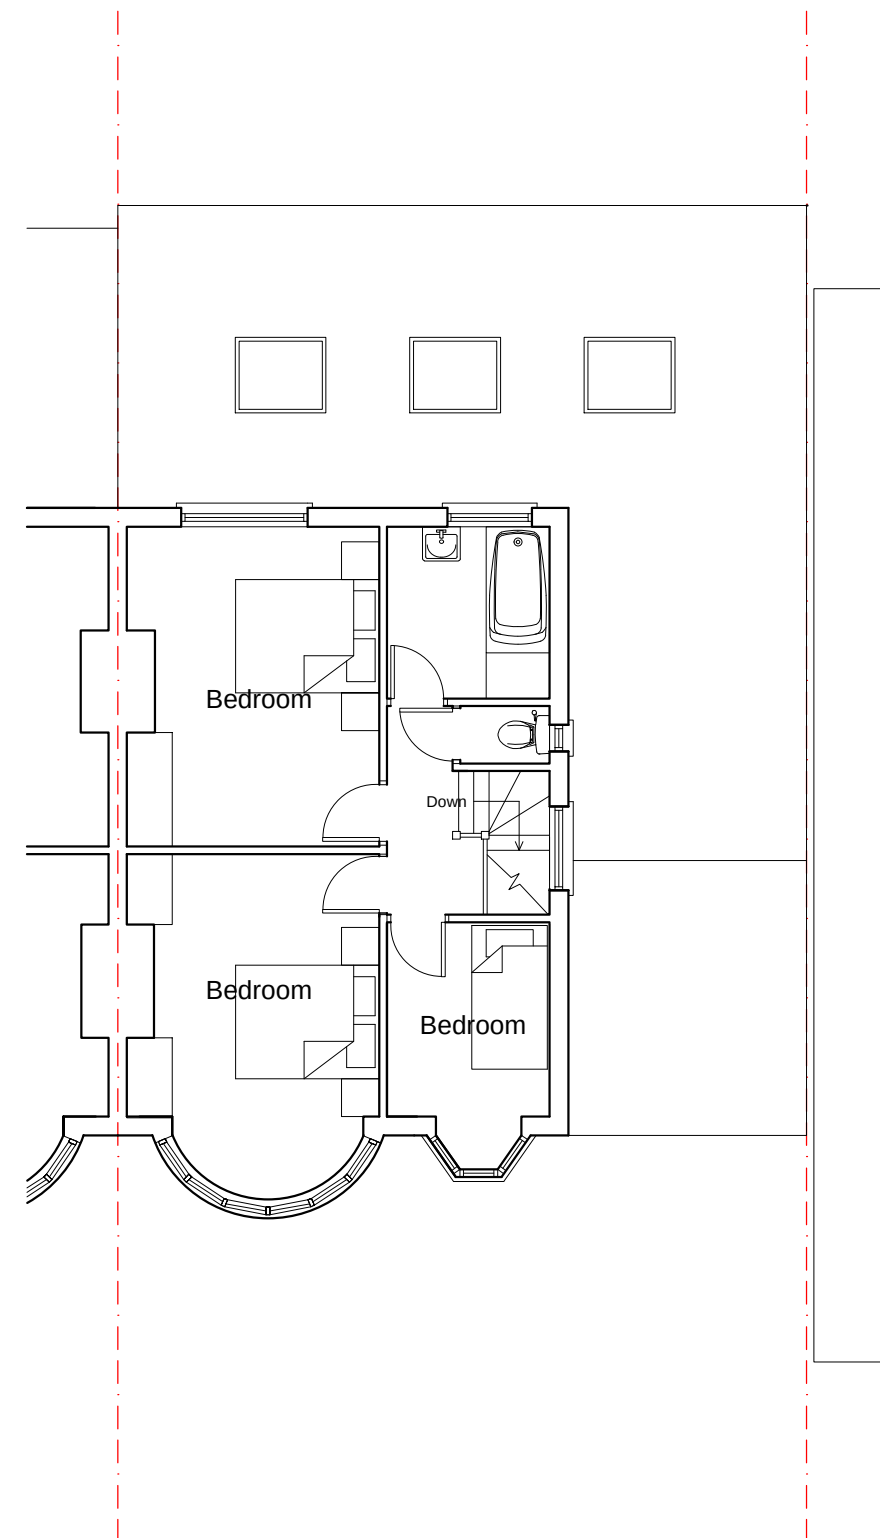


First Floor Plan

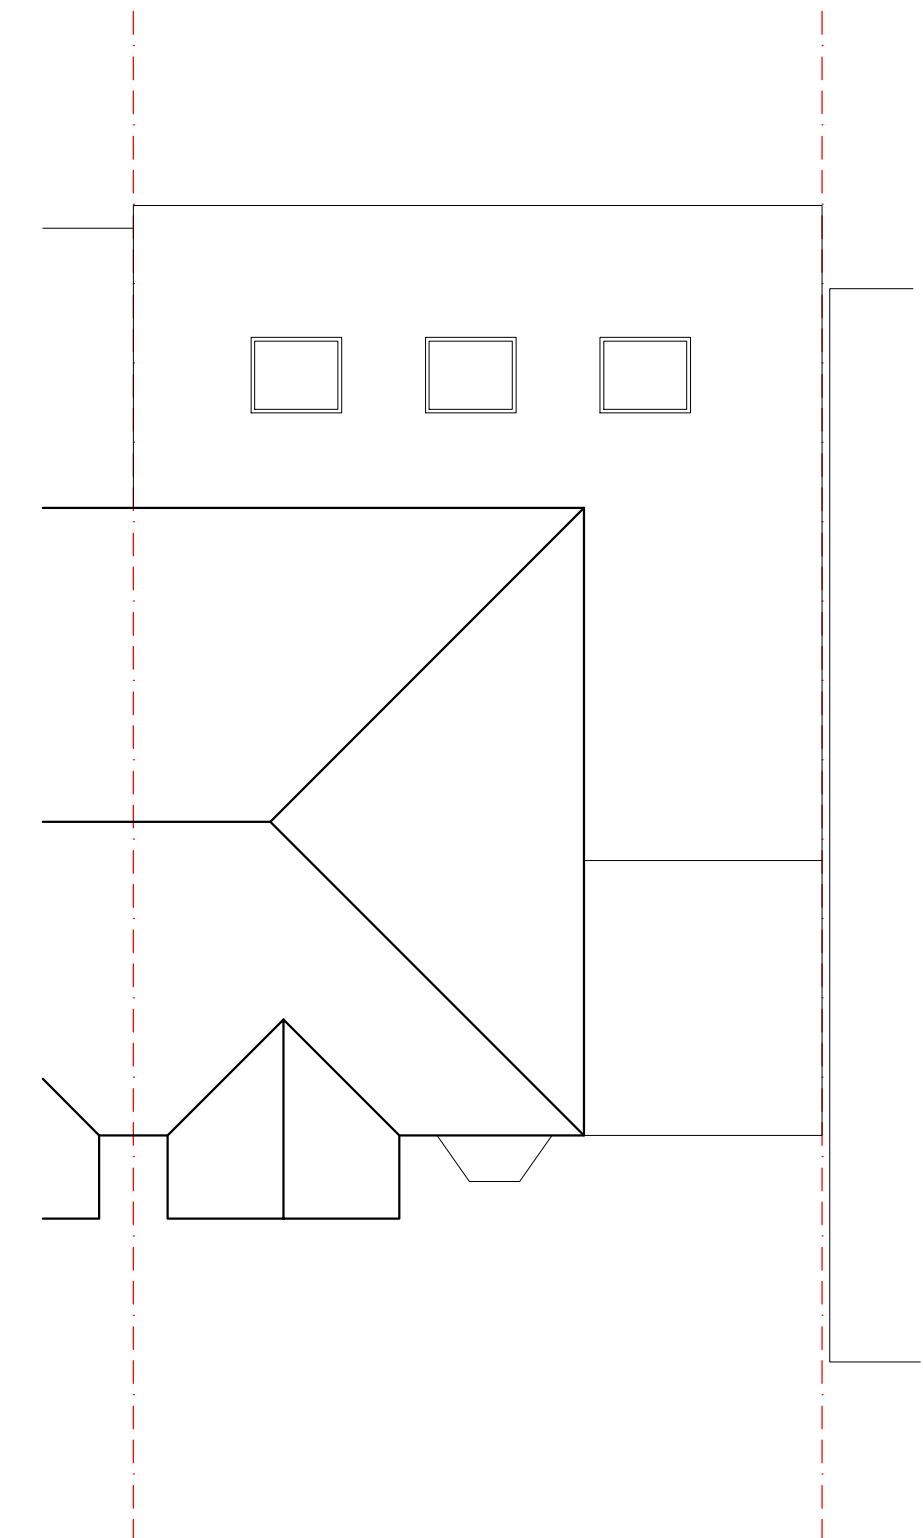

Roof Plan

PROPOSED FLOOR PLANS

10 Dartmouth Rd, Ruislip, HA4 0DB

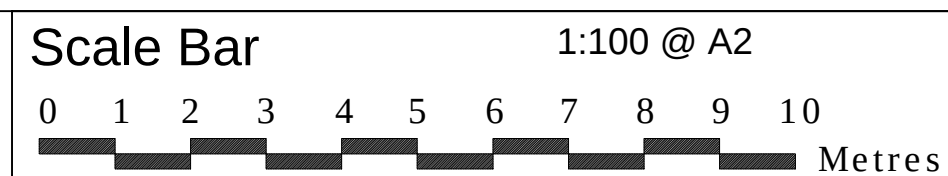

THE GILLETT MACLEOD PARTNERSHIP
Chartered Architects & Town Planning Consultants
1 High Road Old Eastcote Pinner Middlesex HA5 2EW tel. 0208 868 1333

Drg. No. 23/3553/05
Scale 1:100
Date 08/03/23
Drawn by KH

REVISION	
C	drawn