

BLOCK PLAN 1:500

LOCATION PLAN 1:1250

Issue:

PLANNING APPLICATION

Not for construction

Notes.

Contractors must verify all dimensions at the site before commencing any work.

No construction work before Local Authority consent, Planning Permission, Building Control approval and structural engineer confirmation.

All structural elements inc. joists, beams and columns to be confirmed by structural engineer.


Any discrepancies to be reported to
US.

All drawings are to be read in conjunction with all relevant drawings and specifications.



EXISTING SITE PLAN

(SCALE 1:500)

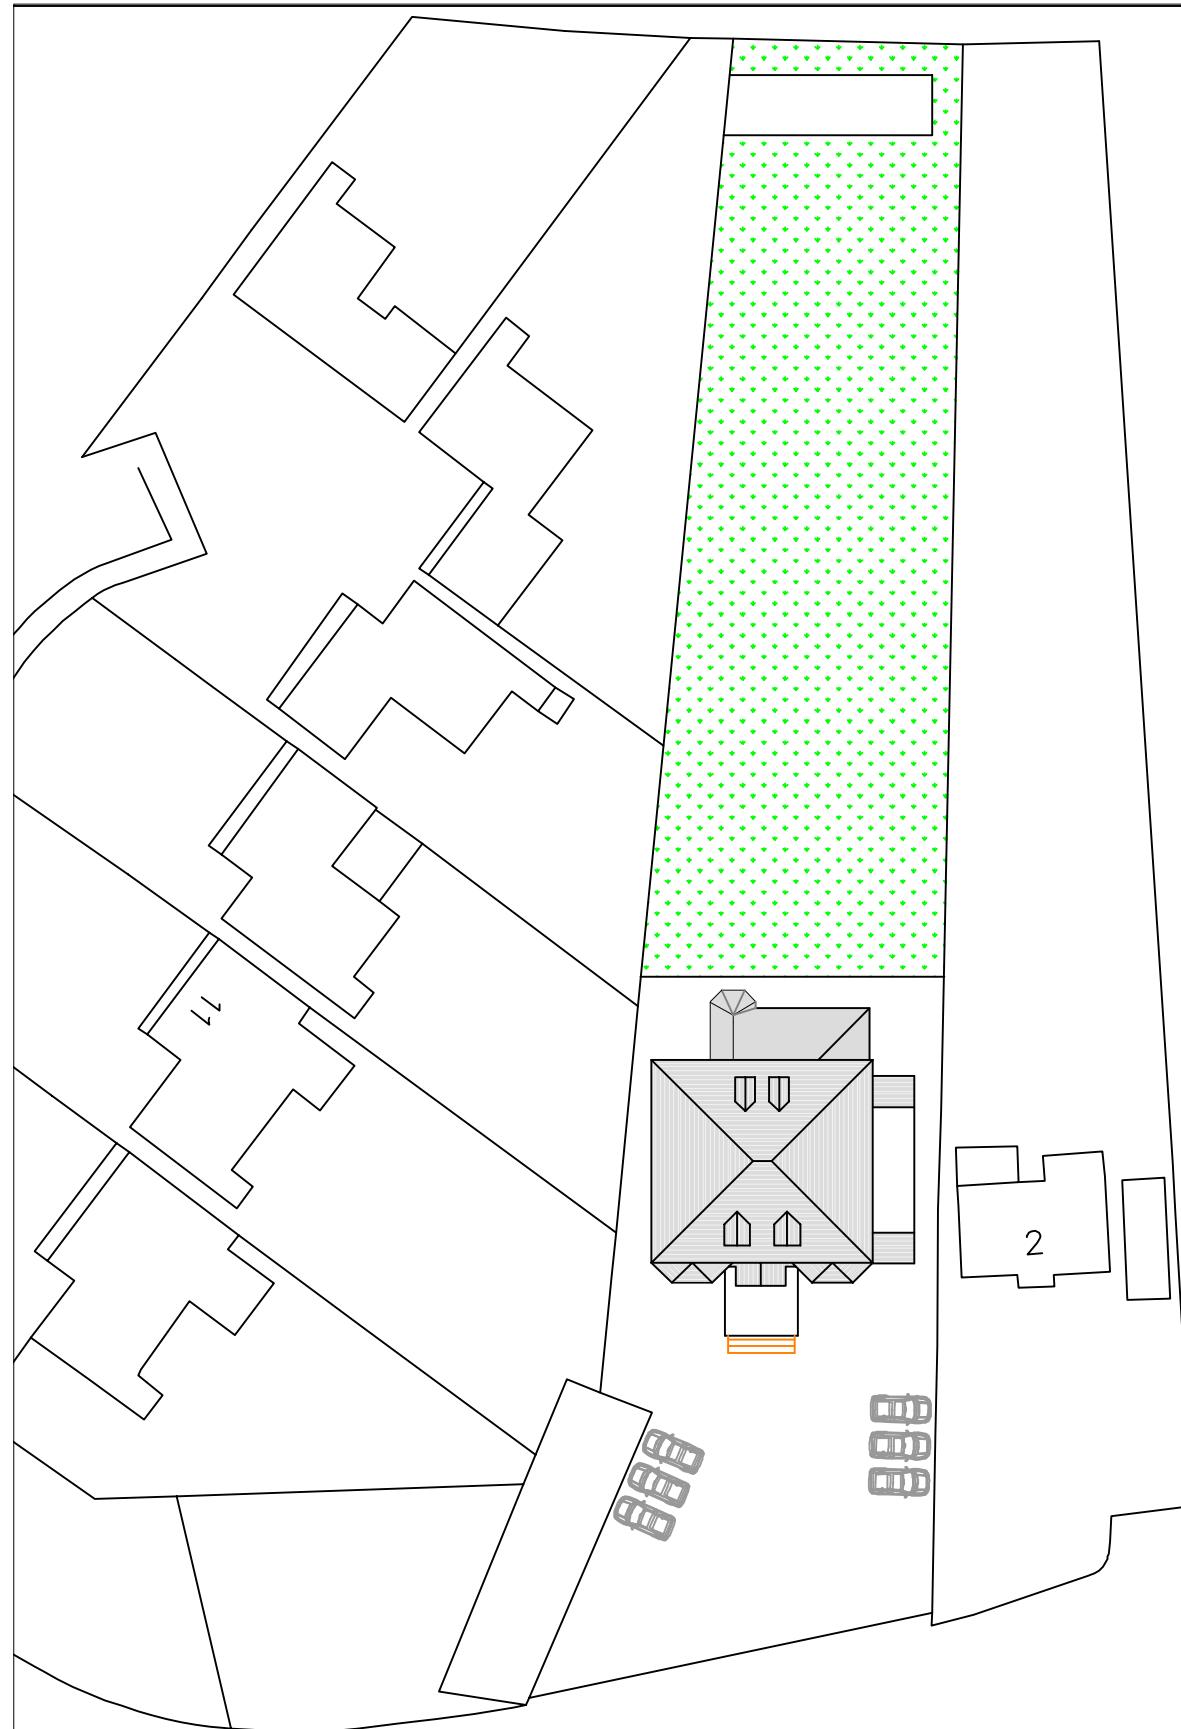

Revision	Description
----------	-------------

You Architecture Ltd.

A 60 Pinkwell Lane, UB3 1PH
M +44(0) 77 46 60 40 23
T +44(0) 20 87 56 04 39
E info@youarchitecture.co.uk

Project:

1 Harvil Road UB10 8AJ

Drawing Title:

Existing Location Plan

Dwg no: 154-EX-00 **Revision:** A **Date:** 20.01.2023

Scale: 1:2500, 1:5000
Drawn by: **Checked by:**