



STATUS A	☐
Approved/No Further Comment	
STATUS B	☐
Provisional with Comment	
STATUS C	☐
Rejected	
Date	
Signature	

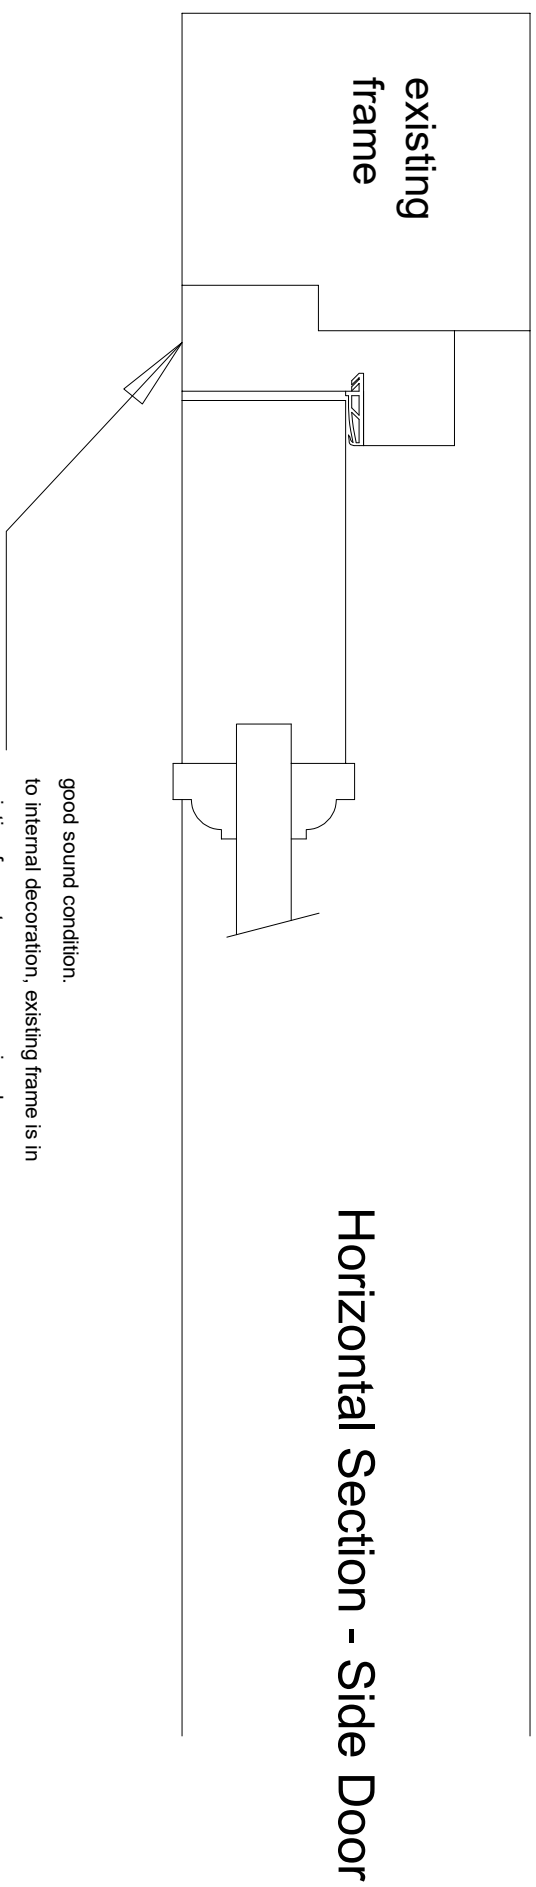





Horizontal Section - Side Door

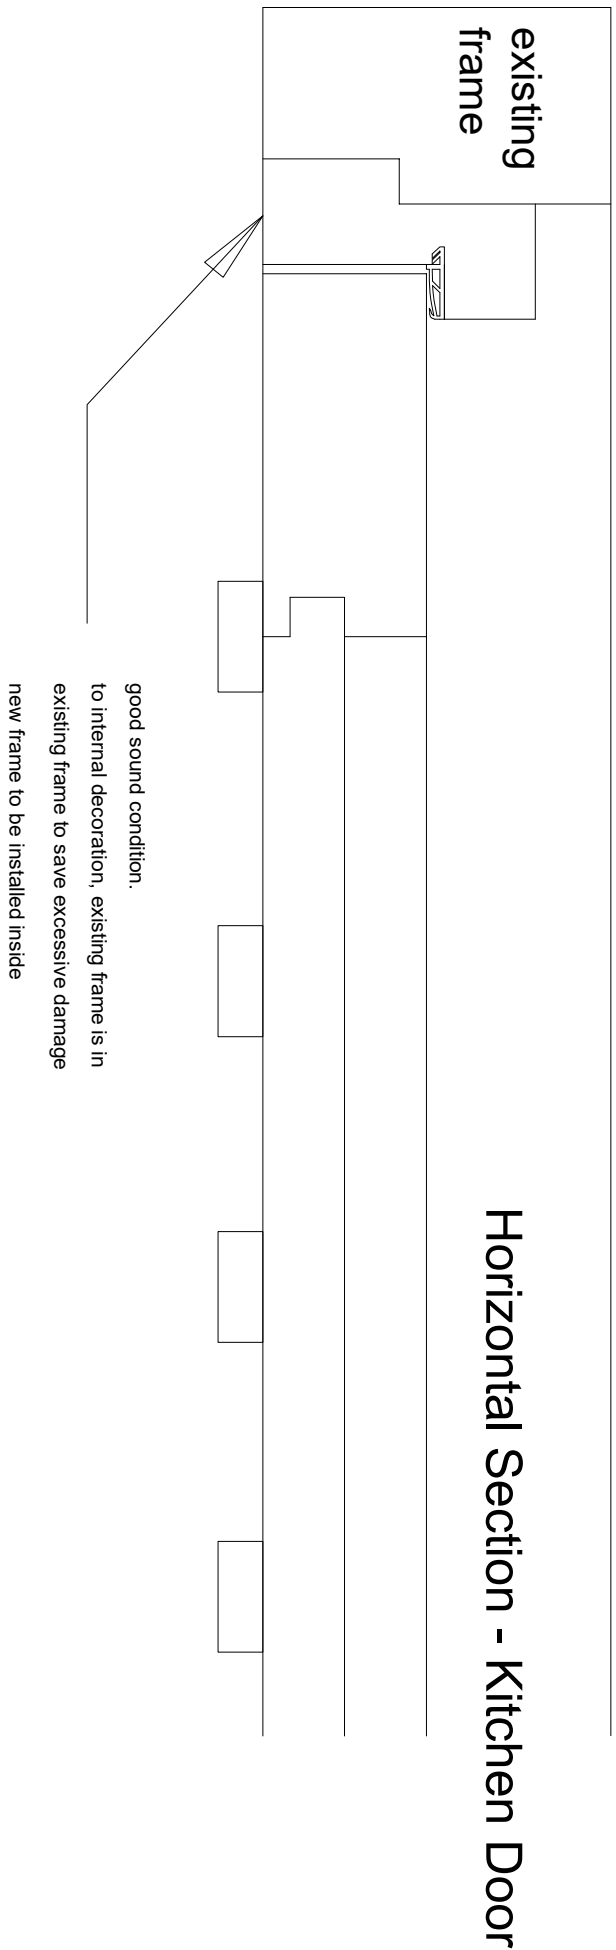


Horizontal Section - Kitchen Door

Note:
Profiles to match Existing

STATUS A Approved/No Further Comment	☐
STATUS B Provisional with comment	☐
STATUS C Rejected	☐
Date	
Signature	

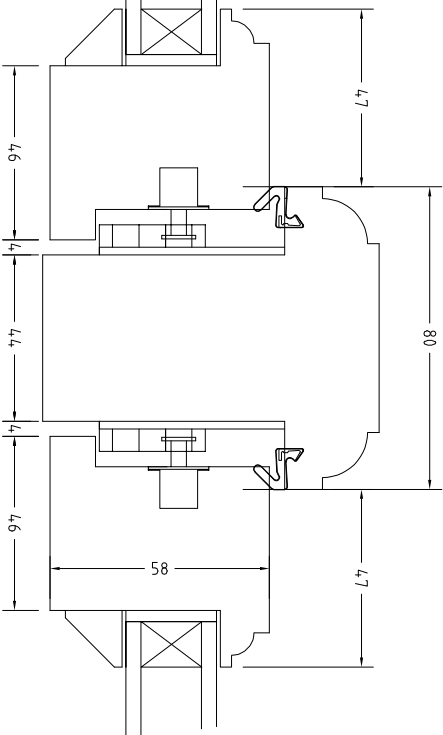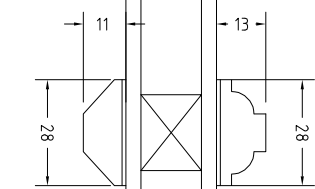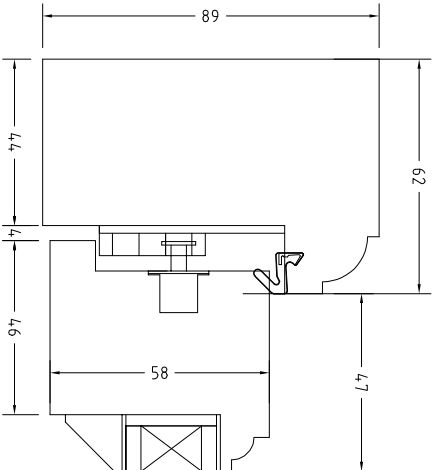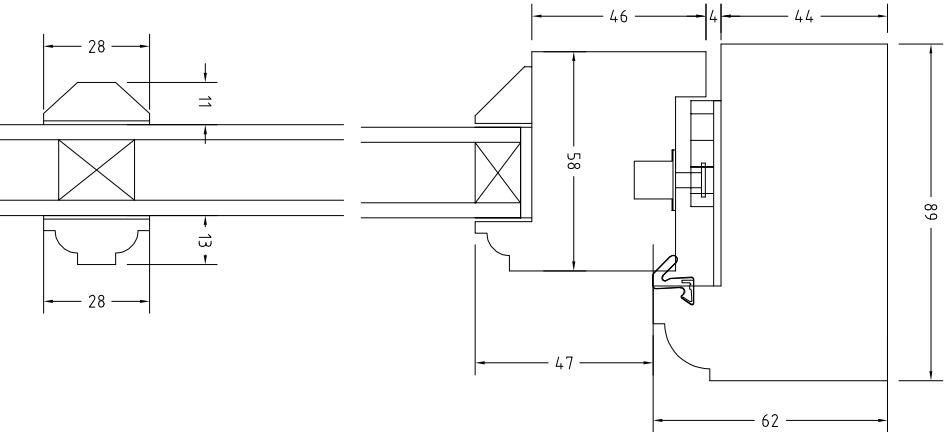

Horizontal Section

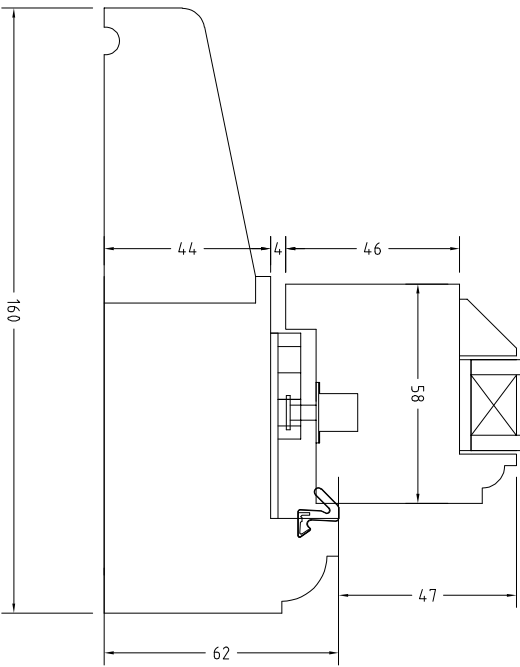

Vertical Section

Note:
Window Profiles to match Existing
Windows.

P2	UPDATED TO REFLECT INFO PROVIDED	10.01.25
Rev	Revision	Date

evander
living protected

Broadgate House Broadway Business Park,
Chadderton, Oldham, England, OL9 9XA

10800 590 925
e: Glazing.shopcare@vps.evander.com

HO4198364
493 BATH ROAD
WEST DRAYTON
UB7 0EN

TYPICAL SECTIONS
THROUGH WINDOWS

Designed by	Date	Scale @ A3
AMW	28.10.24	1:2
DWG No.	Sheet Ref.	Rev.
AW1176	D01	P2

THIS DRAWING AND DESIGN IS THE SOLE PROPERTY OF EVANDER AND MUST NOT BE REPRODUCED OR
COMMUNICATED IN WHOLE OR PART TO ANY THIRD PARTY WITHOUT CONSENT FROM THE COMPANY

STATUS A Approved/No Further Comment	☐
STATUS B Provisional with comment	☐
STATUS C Rejected	☐
Date	
Signature	

Specification

SPECIFICATION:

ACCOYA TIMBER CASEMENT WINDOWS
PROFILES TO MATCH EXISTING WINDOWS

FINISH:

RAL 9005 JET BLACK INT & EXT


IRONMONGERY:

BLACK WROUGHT IRON MONKEY TAIL HANDLES
FRICTION STAYS
ESPAG LOCKING

GLAZING SPECIFICATION:

GLAZING UNITS
4.0 MM LOW E TOUGHENED (EXT)
16.0MM SPACER BAR
8.0MM CLEAR OPTIPHON (INT)

NOTE:
DIAMOND LEADING TO GLASS TO MATCH EXISTING DESIGN
STIPPOLYTE OBSCURE GLASS TO BATHROOM & EN-SUITE

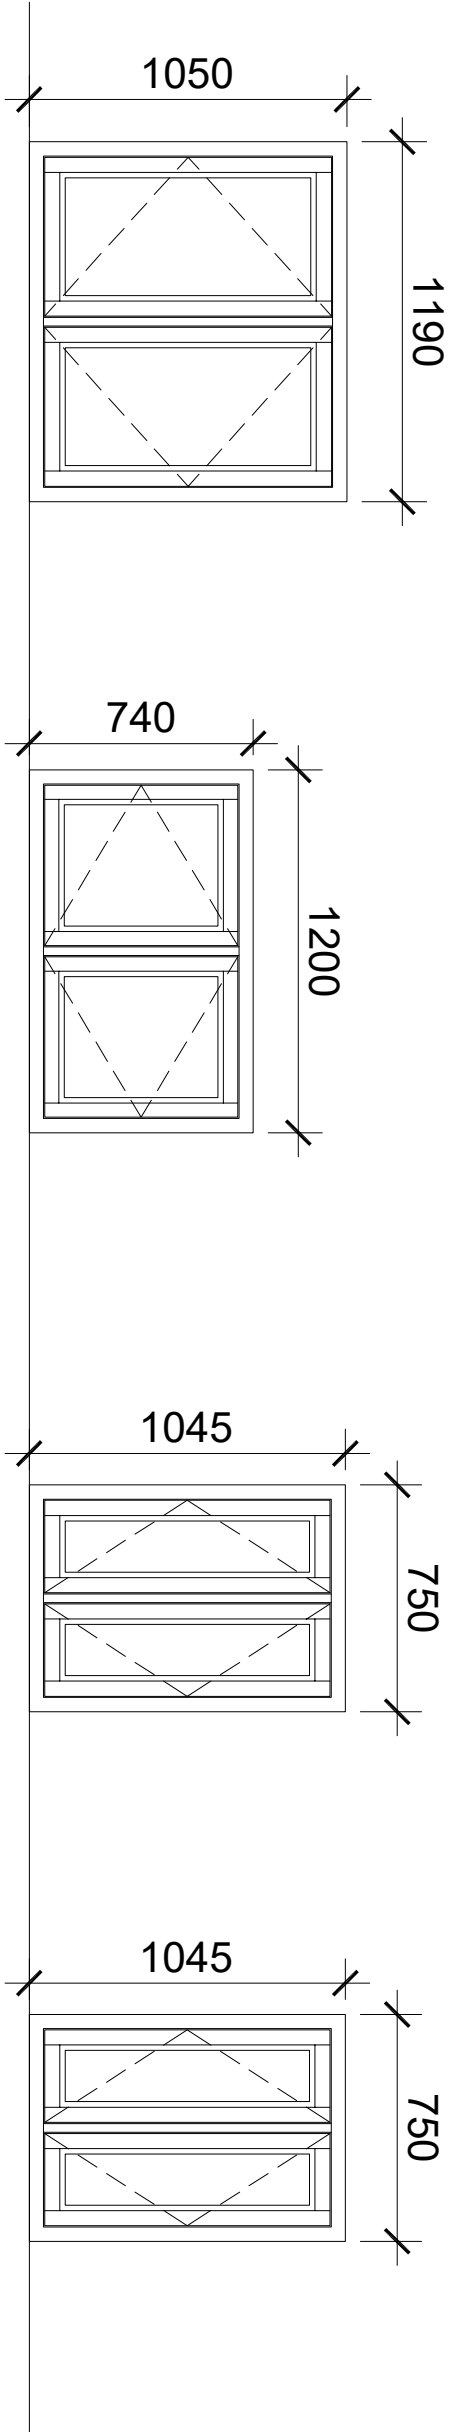


Office
Item 1
1 No Req'd Thus
Facade A

Bathroom
Item 2
1 No Req'd Thus
Facade A

Lounge
Item 3
1 No Req'd Thus
Facade A

Lounge
Item 4
1 No Req'd Thus
Facade A

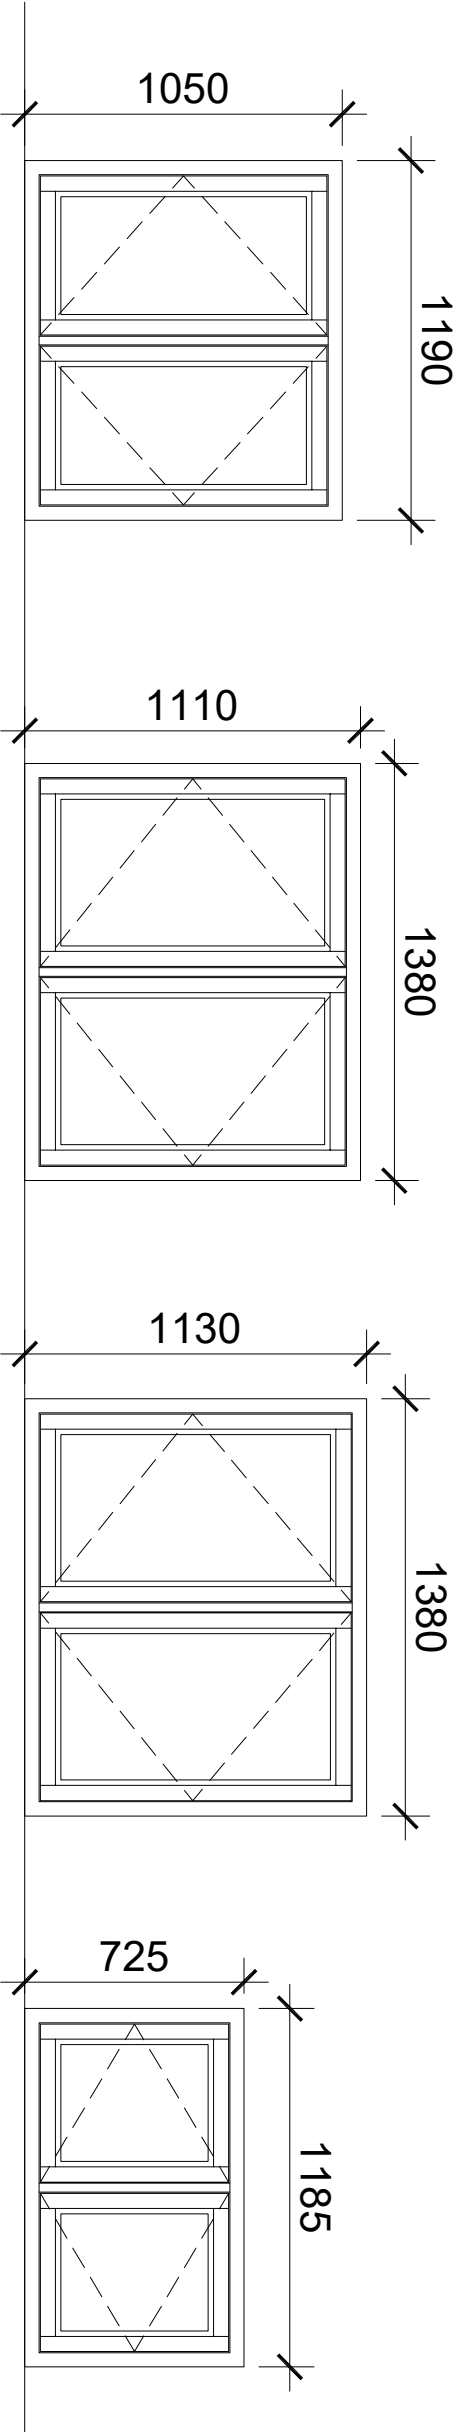

Bedroom 2
Item 5
1 No Req'd Thus
Facade B

Dining Room
Item 6
1 No Req'd Thus
Facade B

Lounge
Item 7
1 No Req'd Thus
Facade B

En-Suite
Item 8
1 No Req'd Thus
Facade D

ELEVATIONS & SPECIFICATION

P2 - UPDATED TO REFLECT INFO PROVIDED

Rev / Revision / Date / 10.01.25

evander

living protected

Broadgate House Broadway Business Park,
Chadderton, Oldham, England, OL9 9XA
1.0800 590 925
e: Glazing.shopcare@yqs.evander.com

HO4198364

493 BATH ROAD

WEST DRAYTON

UB7 0EN

GENERAL ARRANGEMENT

DRAWING

Designed by / Date / 28.10.24 / Scale @ A3

AMW / Sheet Ref. / Rev. / P2

DWG No. / E01

AW1176

E01

P2

THIS DRAWING AND DESIGN IS THE SOLE PROPERTY OF EVANDER AND MUST NOT BE REPRODUCED OR COMMUNICATED IN WHOLE OR PART TO ANY THIRD PARTY WITHOUT CONSENT FROM THE COMPANY

aw design

architectural glazing design consultancy

2 Milburn Terrace, Liversham, Irvine, Ayrshire, KA11 2EL

T: 01773 231332 E: aw_design_uk@yahoo.co.uk

drawings produced by

FOR APPROVAL

All dimensions to be confirmed or provided by architect / main contractor unless otherwise agreed

STATUS A

Approved/No Further Comment

☐

STATUS B

Provisional with comment

☐

STATUS C

Revised

☐

Date

.....

Signature

.....

1175 1040

1175 1040

600 755

1050 1135

Bedroom 1
Item 9
1 No Req'd Thus
Facade D

Bedroom 1
Item 10
1 No Req'd Thus
Facade D

kitchen
Item 11
1 No Req'd Thus
Facade D

Landing
Item 12
1 No Req'd Thus
Facade C

Specification

SPECIFICATION:
ACCOYA TIMBER CASEMENT WINDOWS & DOORS
PROFILES TO MATCH EXISTING
FINISH:
WINDOWS
RAL 9005 JET BLACK INT & EXT
DOORS SIDE DOOR
WALNUT FINISH INT & EXT
DOORS KITCHEN DOOR
RAL 9005 JET BLACK EXT & RAL 9010 WHITE INT

IRONMONGERY:
WINDOWS
BLACK WROUGHT IRON MONKEY TAIL HANDLES
FRICTION STAYS
ESPAG LOCKING
IRONMONGERY:
DOORS
BLACK LEVER/LEVER HANDLES
BLACK HINGES
STANDARD KEY LOCKING INT & EXT

GLAZING SPECIFICATION:

GLAZING UNITS
4.0 MM LOW E TOUGHENED (EXT)
16.0MM SPACER BAR
8.0MM CLEAR OPTIPHON (INT)

NOTE:
DIAMOND LEADING TO GLASS TO MATCH EXISTING DESIGN

975 615

610 635

1925 1140

1710 630 502

Utility Rm
Item 13
1 No Req'd Thus
Facade C

Kitchen
Item 14
1 No Req'd Thus
Facade C

Side Door
Item 15
1 No Req'd Thus
Open In
Facade B

kitchen Door
Item 16
1 No Req'd Thus
Open Out
Facade D

ELEVATIONS & SPECIFICATION

P2 - UPDATED TO REFLECT INFO PROVIDED

Rev | Revision | Date | 10.01.25

evander

living protected

Broadgate House Broadway Business Park,
Chadderton, Oldham, England, OL9 9XA

L0800 590 925

E: glazing.shopcare@yqs.evander.com

HO4198364

493 BATH ROAD

WEST DRAYTON

UB7 0EN

GENERAL ARRANGEMENT
DRAWING

Designed by

AWW/

DWG No.

AW1176

Date

28.10.24

Sheet Ref.

E02

Scale @ A3

1:25

Rev.




P2

THIS DRAWING AND DESIGN IS THE SOLE PROPERTY OF EVANDER AND MUST NOT BE REPRODUCED OR COMMUNICATED IN WHOLE OR PART TO ANY THIRD PARTY WITHOUT CONSENT FROM THE COMPANY

FOR APPROVAL

All dimensions to be confirmed or provided
by architect / main contractor unless
otherwise agreed

STATUS A Approved/No Further Comment	☐
STATUS B Provisional with comment	☐
STATUS C Rejected	☐
Date	
Signature	

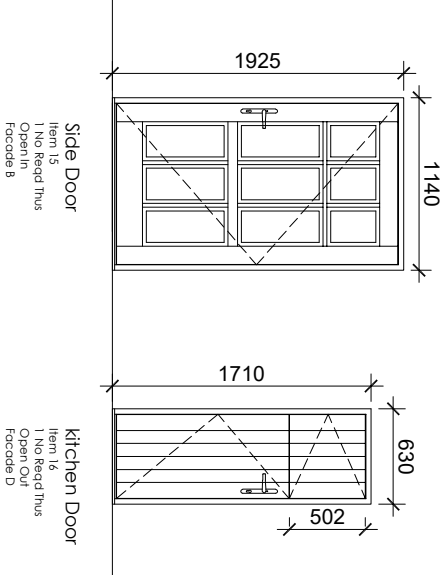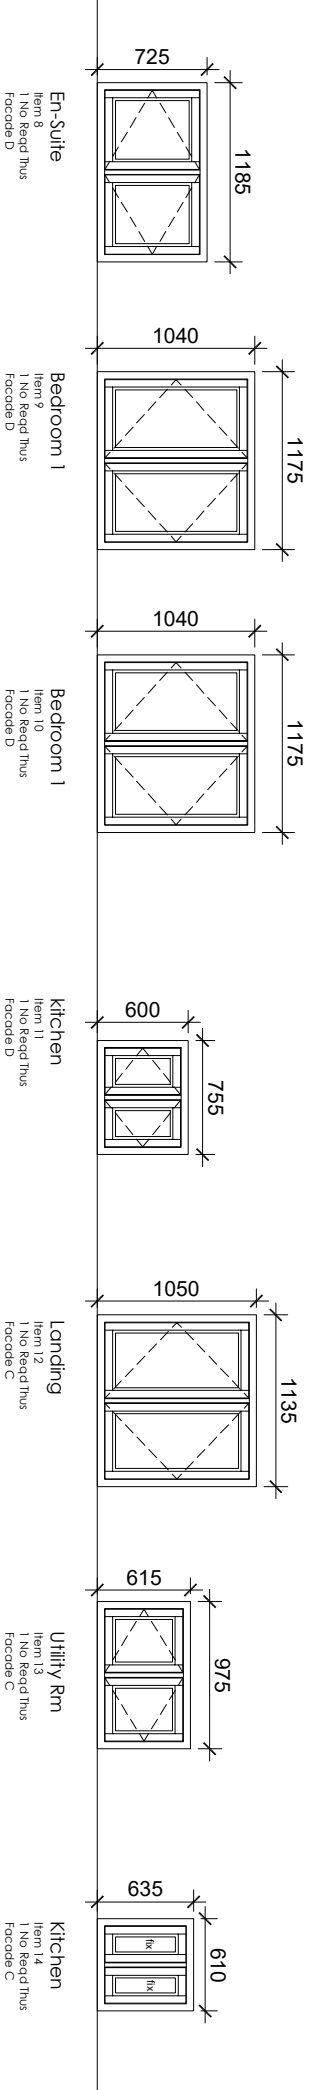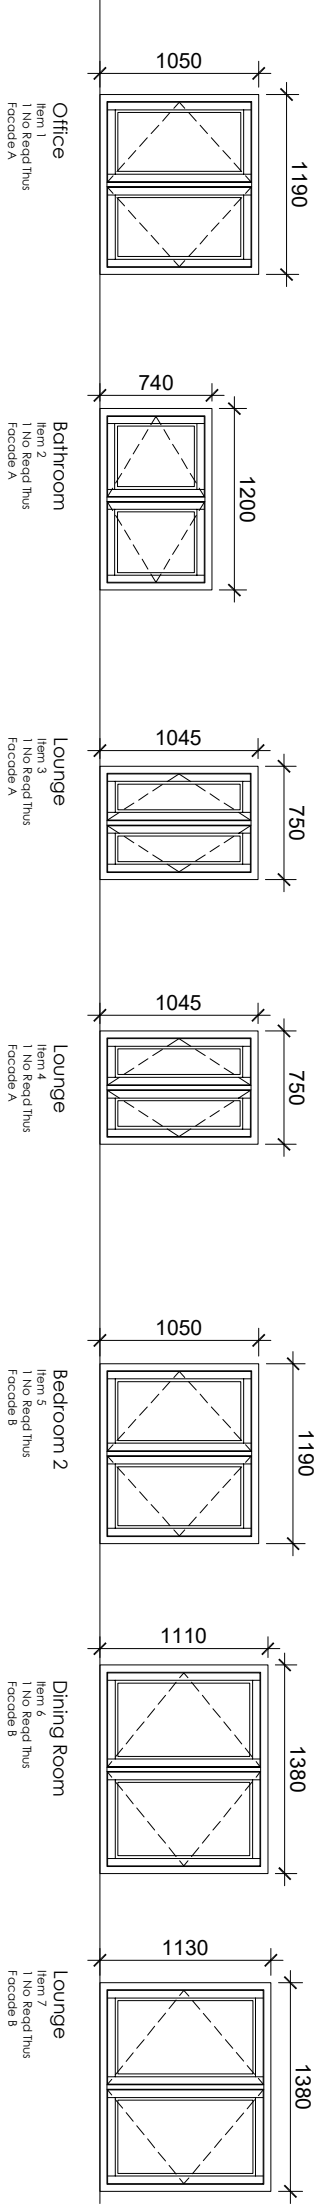

ELEVATIONS 1:50

P2		UPDATED TO REFLECT INFO PROVIDED	10.01.25
Rev	Revision		Date

evander
living protected

Broadgate House Broadway Business Park,
Chadderton, Oldham, England, OL9 9XA

L0800 590 925

e: Glazing.shopcare@eps.evander.com

HO4198364

493 BATH ROAD

WEST DRAYTON

UB7 0EN

GENERAL ARRANGEMENT
DRAWING


Designed by	Date	Scale @ A3
AMW	28.10.24	1:50
DWG No.	Sheet Ref.	Rev.
AW1176	E03	P2

THIS DRAWING AND DESIGN IS THE SOLE PROPERTY OF EVANDER AND MUST NOT BE REPRODUCED OR
COMMUNICATED IN WHOLE OR PART TO ANY THIRD PARTY WITHOUT CONSENT FROM THE COMPANY


FOR APPROVAL

All dimensions to be confirmed or provided
by architect / main contractor unless
otherwise agreed

STATUS A Approved/No Further Comment	☐
STATUS B Provisional with comment	☐
STATUS C Rejected	☐
Date	
Signature	

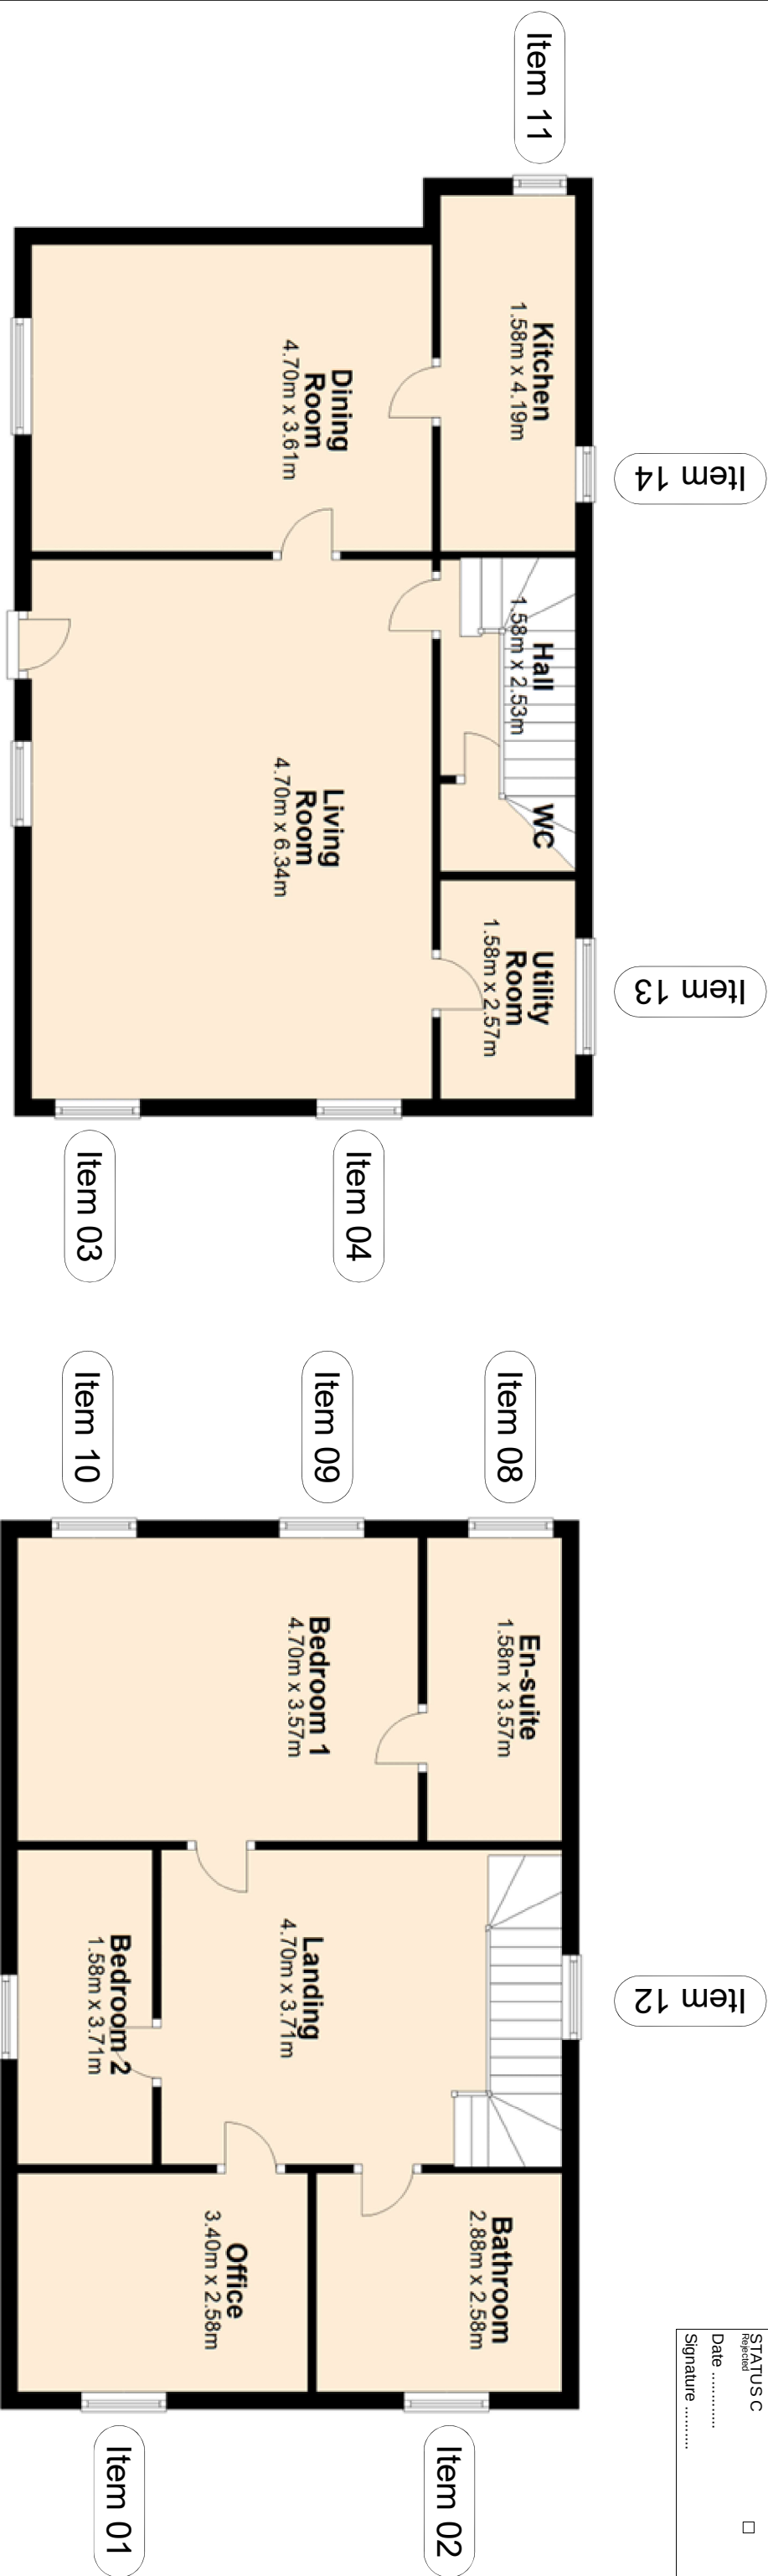

Location Plan -
51.4813027 -0.4851001

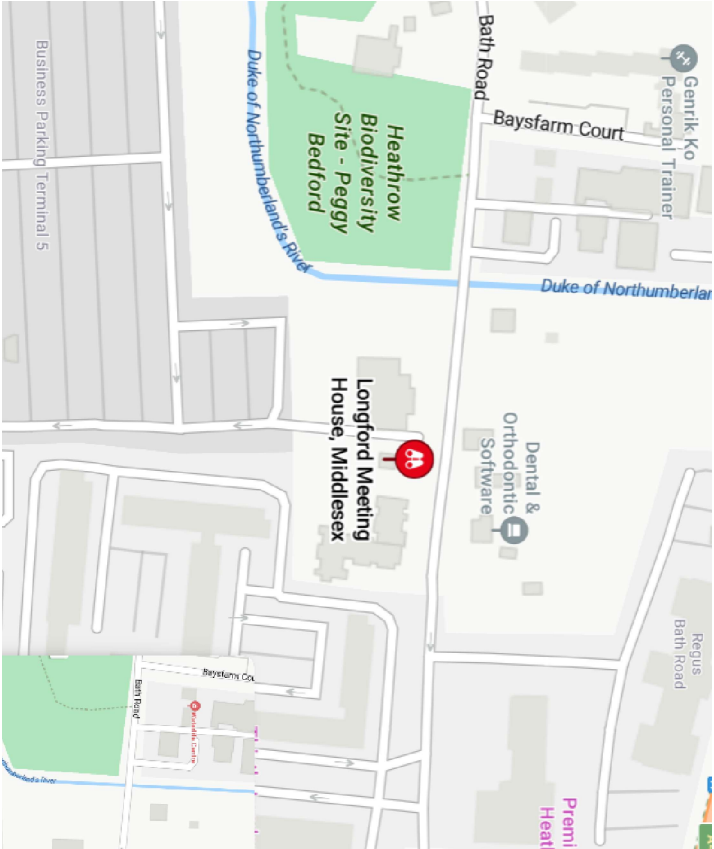

FLOOR PLANS & LOCATION PLAN

evander

living protected

Broadgate House Broadway Business Park,
Chadderton, Oldham, England, OL9 9XA
t:0800 590 925
e: Glazing.shopcare@vps.evander.com

HO4198364
493 BATH ROAD
WEST DRAYTON
UB7 0EN

ITEM LOCATION
PLAN

Designed by	Date	Scale @ A3
AWW	28.10.24	NTS
DWG No.	Sheet Ref.	Rev.
AW1176	L01	P1



FACADE PHOTOGRAPHS

FOR APPROVAL

All dimensions to be confirmed or provided
by architect / main contractor unless
otherwise agreed

STATUS A Approved/No Further Comment	☐
STATUS B Provisional with comment	☐
STATUS C Rejected	☐
Date	
Signature	