



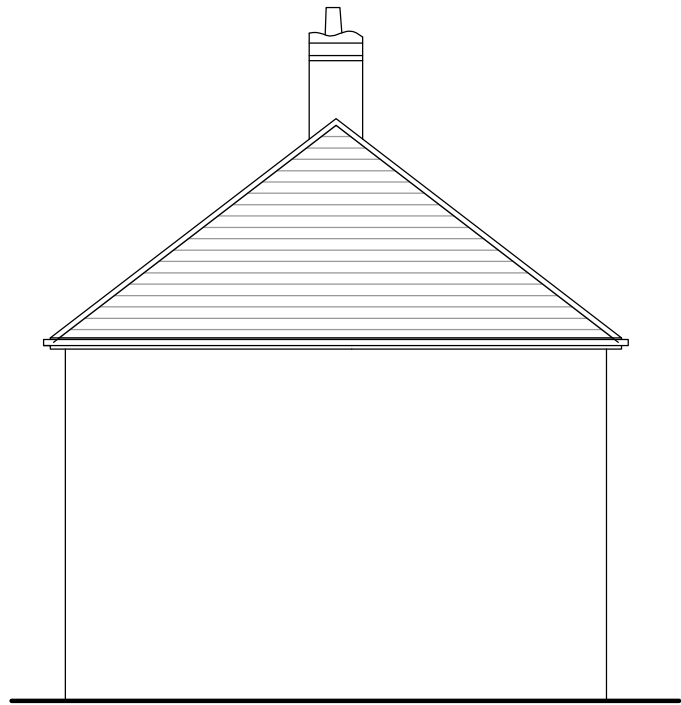

Existing Side Elevation(From No.13 Rutters Close)

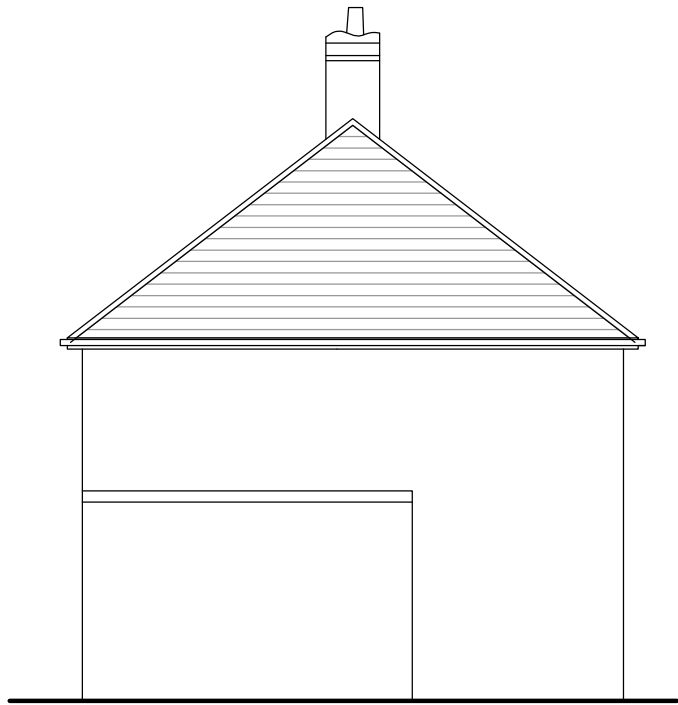


Existing Side Elevation(From No.15 Rutters Close)



Existing Front Elevation



Existing Rear Elevation

 

© SA DESIGN AND MANAGEMENT moshamaun@hotmail.co.uk Tel: 078598 77288				
Client Mr Nisantha Randeni-Arachchige		Site 14 Rutters Close, West Drayton, UB7 9AL		
Project Single Storey Rear Extension: 4m deep, 2.9m maximum height		Title EXISTING ELEVATIONS		
Scale 1:100 @ A3	Date 10/02/2023	Drawn by MS	Drg. No 14RC/EELNS	Revision A