





EXISTING FRONT ELEVATION

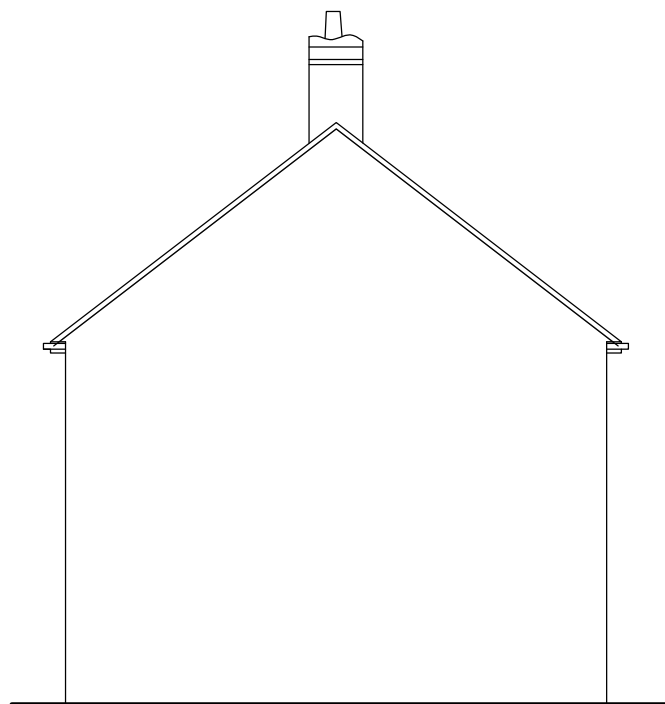


EXISTING SIDE ELEVATION (FROM No.13)




EXISTING REAR ELEVATION

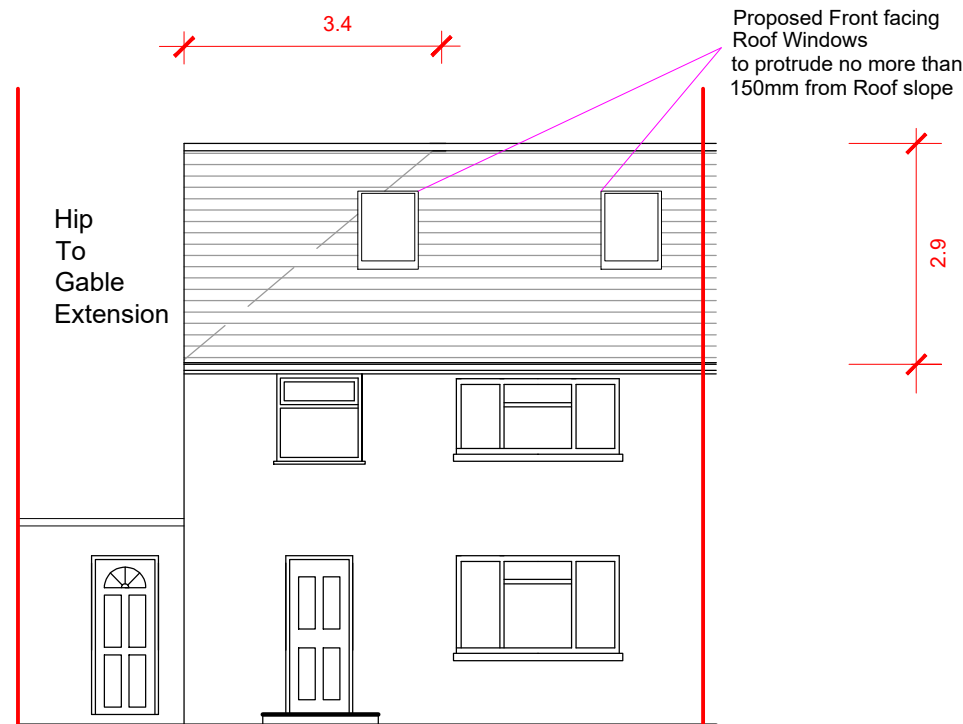

PROPOSED FRONT ELEVATION

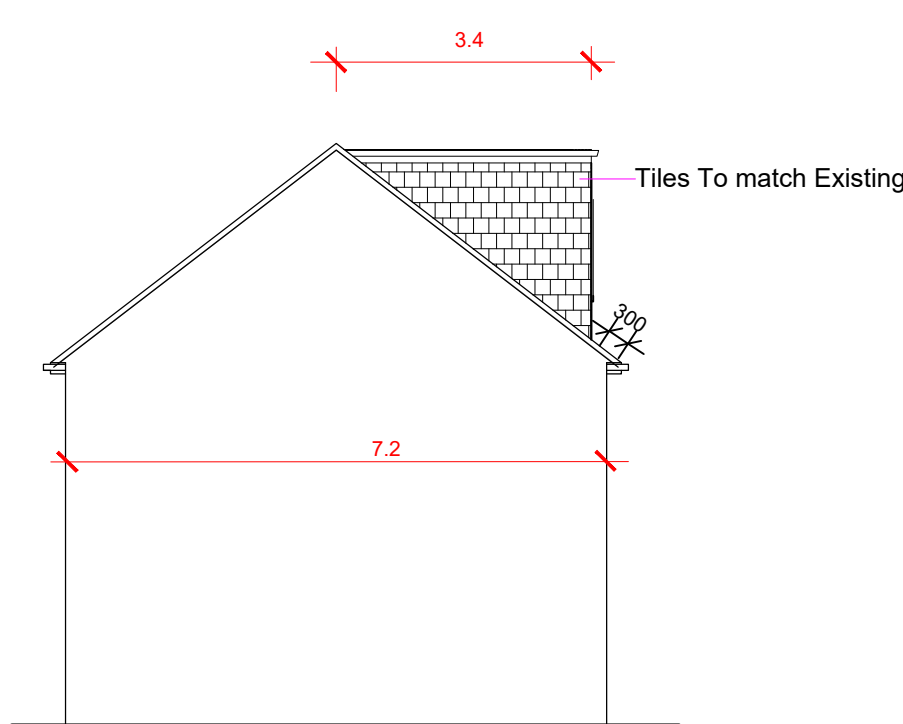

PROPOSED SIDE ELEVATION (FROM No.13)

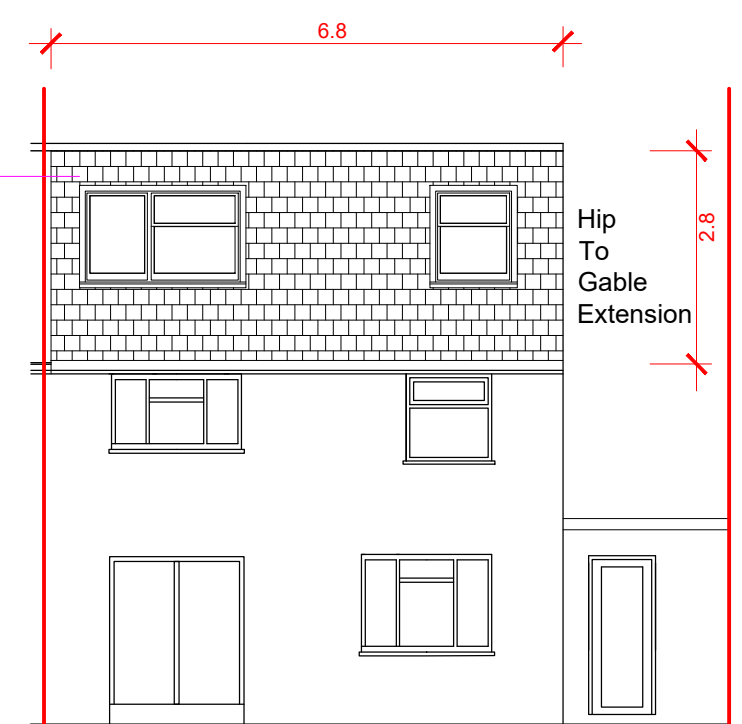

PROPOSED REAR ELEVATION

Proposed External Finish
Materials to Match Existing
External Finish Materials

0 .5m 1m 2m 3m 4m 5m 6m
Scale 1:100

ROOF EXTENSION
VOLUME CALCULATION:

$$\begin{aligned} \text{HIP TO GABLE VOLUME} &= W \times H \times L / 6 \\ &= 7.2 \times 2.9 \times 3.4 / 6 = 11.8 \text{ m}^3 \\ \text{REAR DORMER VOLUME} &= W_2 \times H_2 \times L_2 / 2 \\ &= 6.8 \times 2.8 \times 3.4 / 2 = 32.4 \text{ m}^3 \\ \text{TOTAL VOLUME} &= V_1 + V_2 = 44.2 < 50 \text{ m}^3 \end{aligned}$$

Tel: 078598 77288		moshamaun@gmail.com		
Client	Site		14 Rutters Close, West Drayton, UB7 9AL	
Project	Loft With Full Dormer Extension		Title	
Scale	1:100 @ A3		ELEVATIONS	
Date	29/07/2026	Drawn by	MS	Revision
			14RC/ELNS	A