

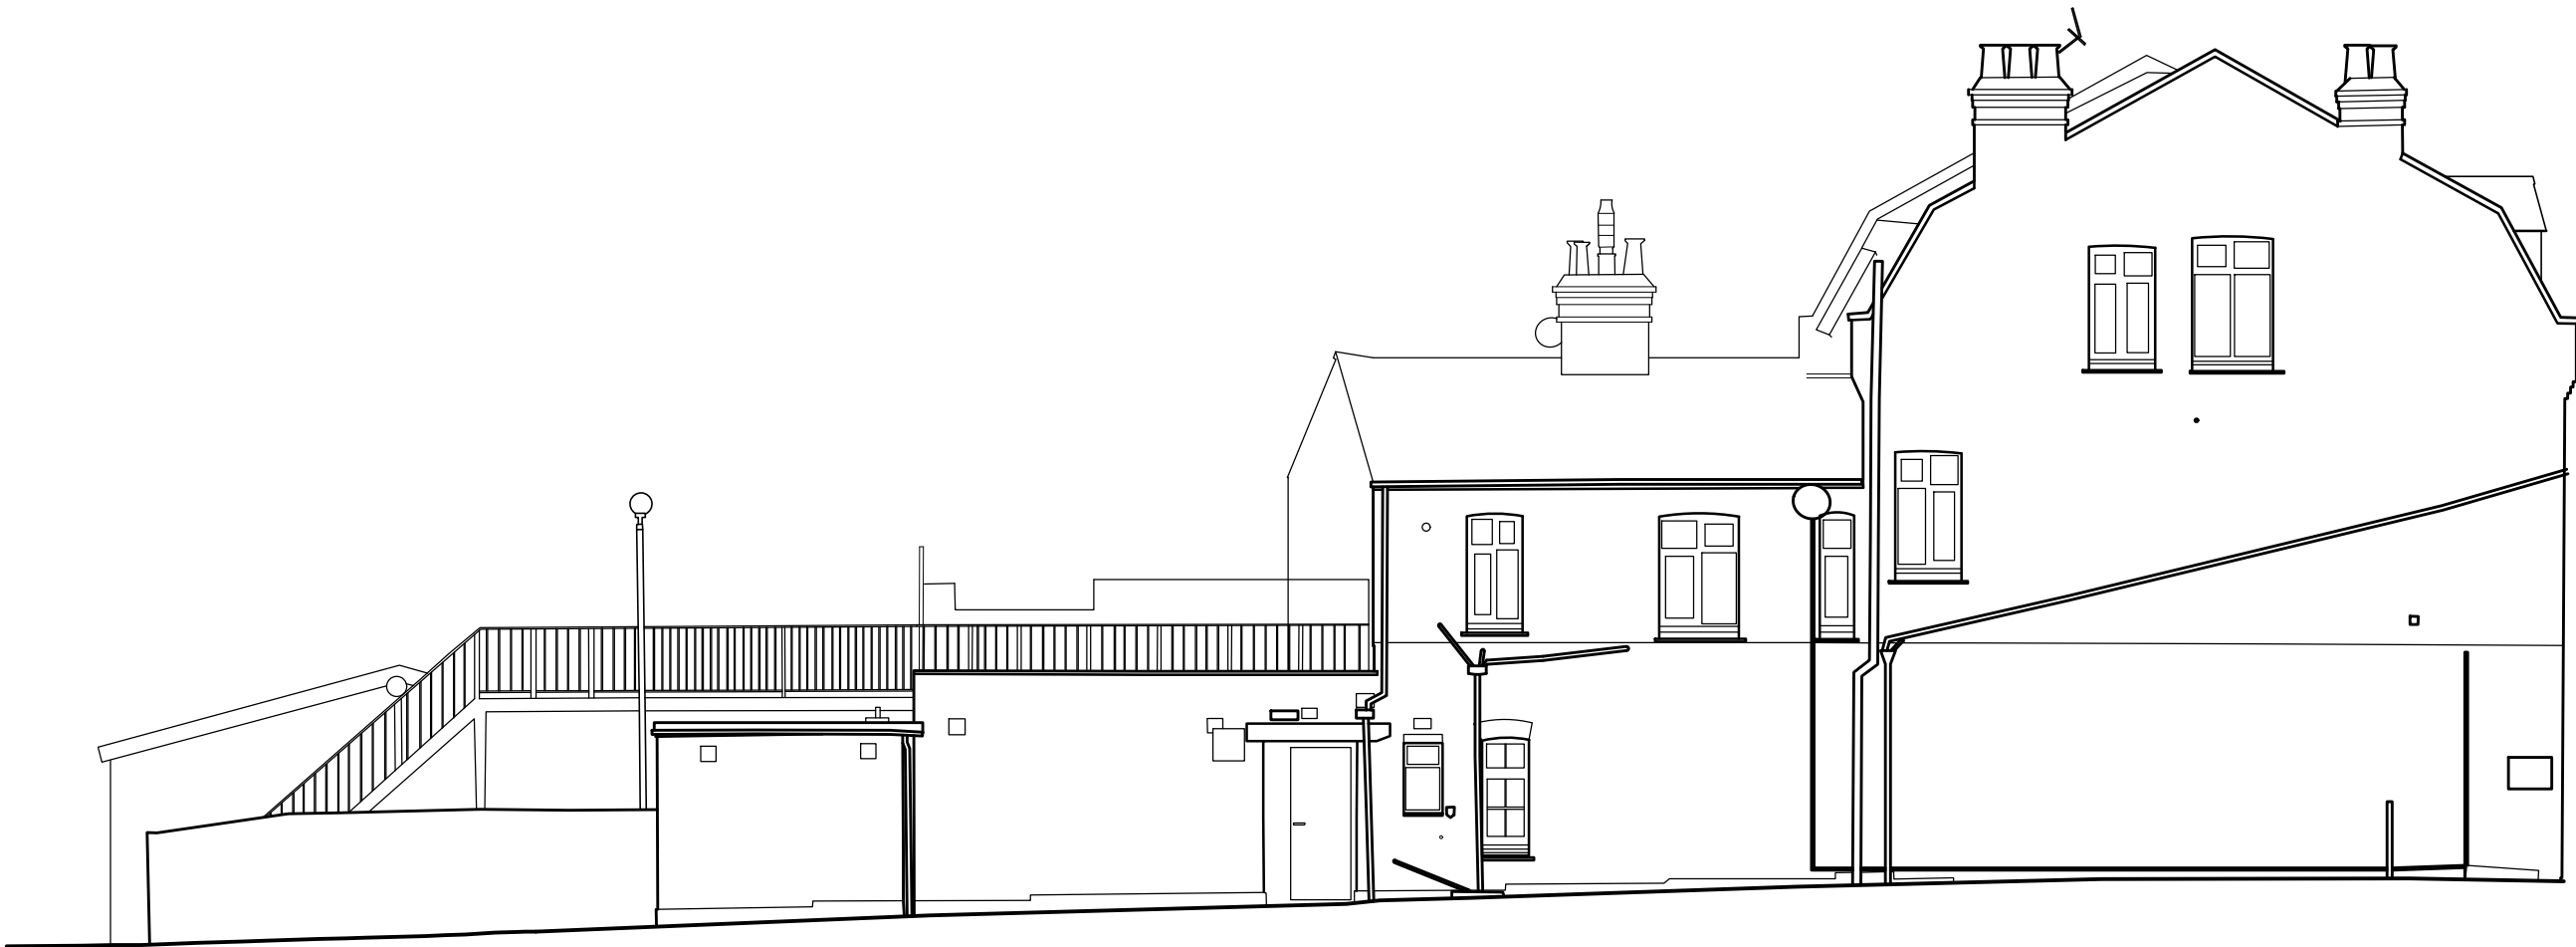


KEY

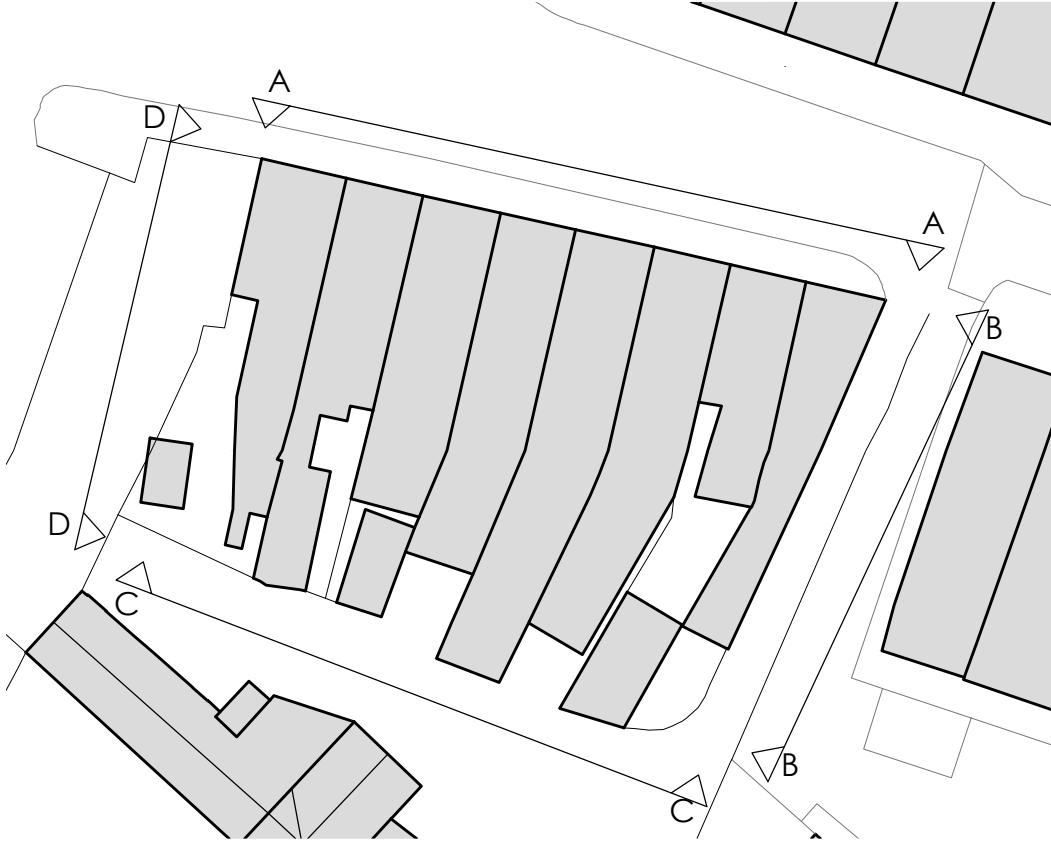

01 ELEVATION B-B (EAST)
1:100

 

This drawing is copyright and may not be reproduced in whole or part without written authority.

				- dd-mm-yy ----				---		---					
Rev				Date		Description				Rev By		Chk'd By			
Drawing Title				EXISTING EAST ELEVATION											
Job-Dwg No				19150-107								Rev		-	
				☐ 2 St. Johns North, Wakefield, WF1 3QA t. 01924 291800 ☐ Carvers Warehouse, 77 Dale Street, Manchester, M1 2HG t. 0161 2388555 ☐ The Old Rectory, 79 High Street, Newport Pagnell, MK16 9AB t. 01908 211577 ☒ 101 London Road, Reading, RG1 5BY t. 0118 9507700 ☐ 10 Gees Court, St Christophers Place, London, W1U 1JJ t. 0207 4091215											

THE
HARRIS
PARTNERSHIP

ARCHITECTS
www.harrispartnership.com