


KEY

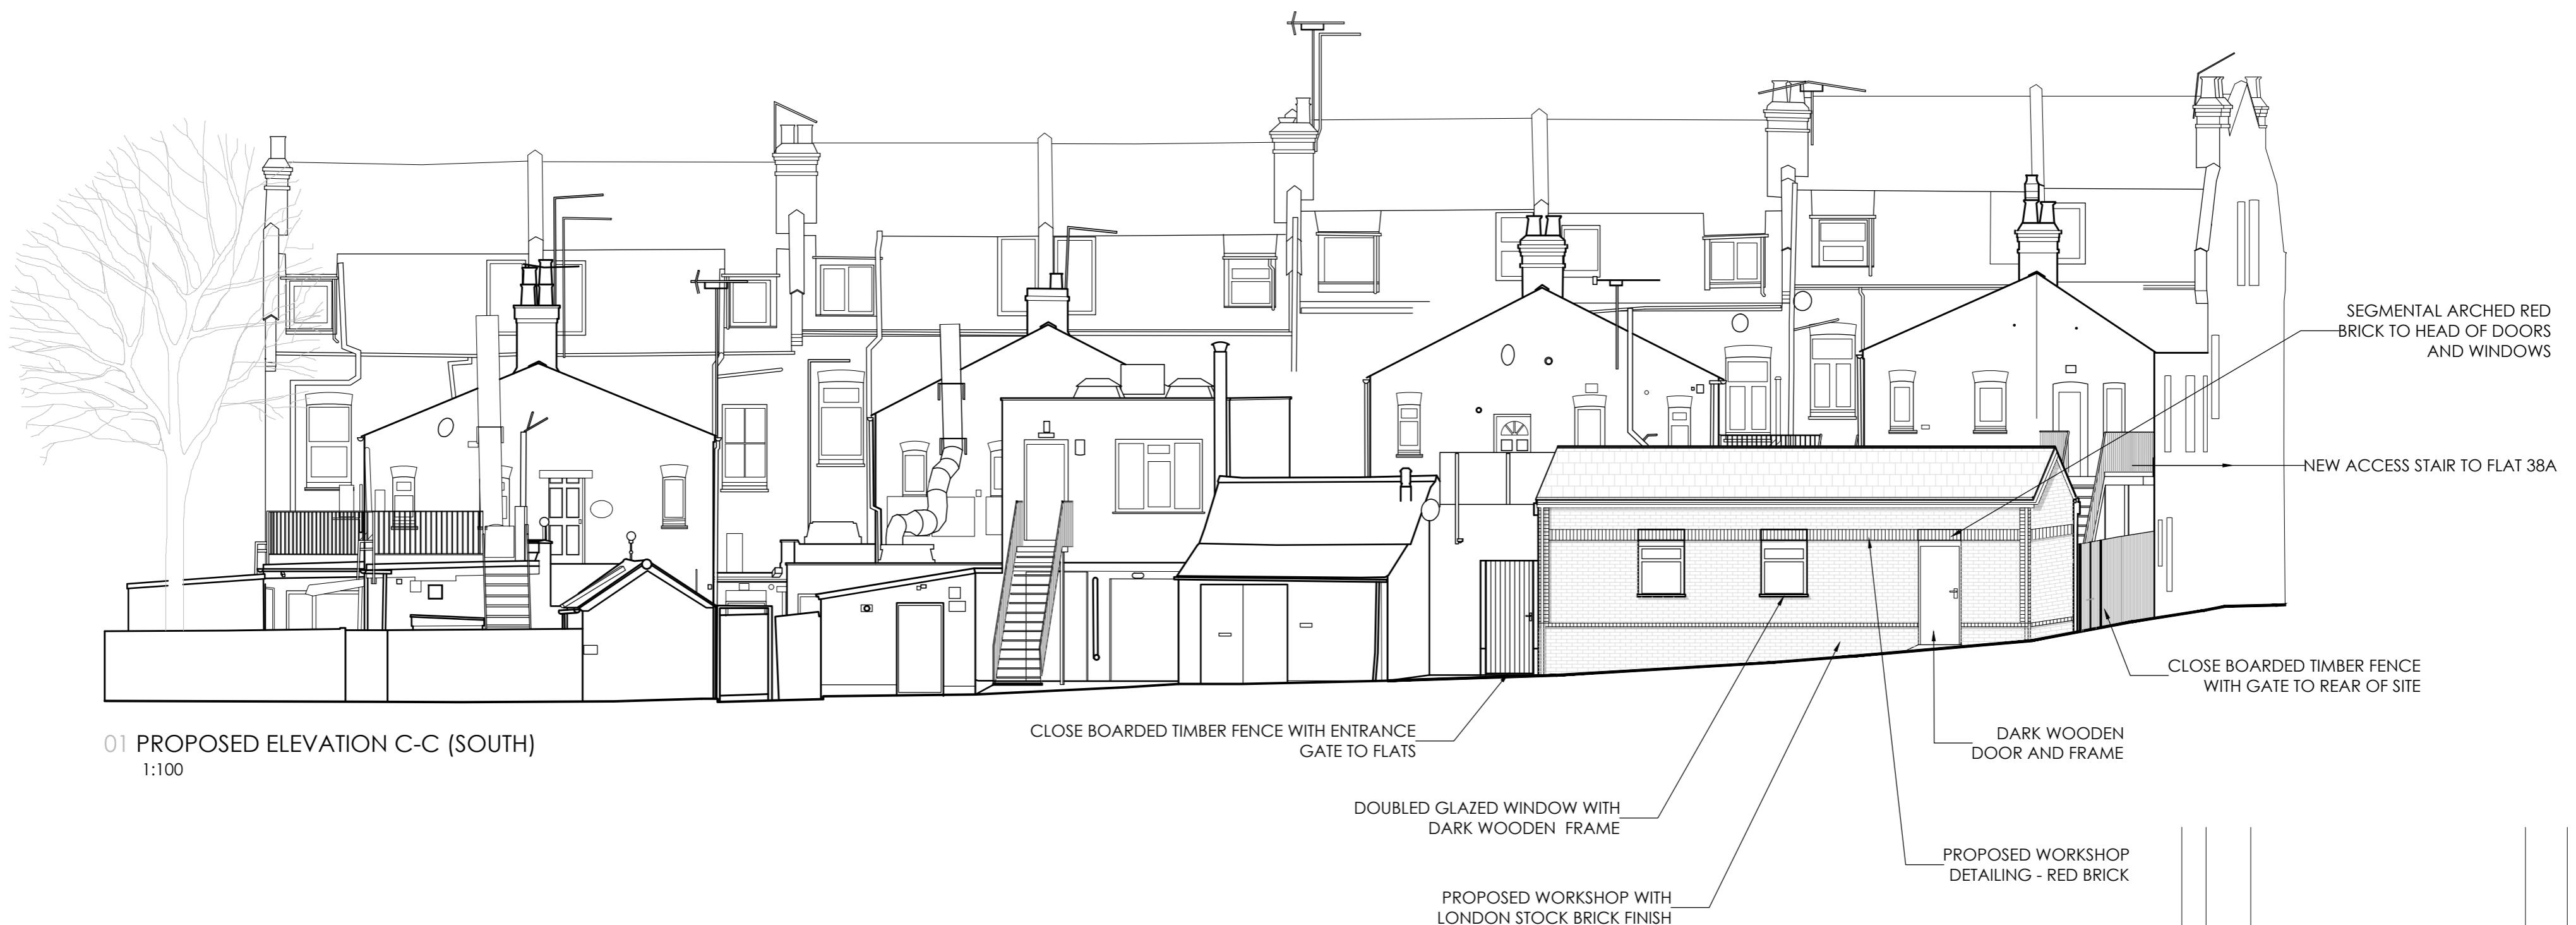

0m 2m 4m 6m 8m

This drawing is copyright and may not be reproduced in whole or part without written authority. Do not scale off this drawing.

| Project Title | PROPOSED DEVELOPMENT 34, 36, 38 GREEN LANE NORTHWOOD HA6 2QB | | Drawing Title | PROPOSED SOUTH ELEVATION | |
|---------------|---|----------|---------------|--------------------------|-----|
| Client | 24-38 GREEN LANE HOLDINGS LTD | | Job-Dwg No | 19150-127 | Rev |
| Status | PLANNING | | | | |
| Scale | 1:100 | | Drawing Size | A2 | |
| Date | 08/09/2023 | Drawn By | JT | Checked | DRW |

- dd-mm-yy ---
Rev Date Description Rev By Chkd By

2 St. Johns North,
Wakefield, WF1 3QA
t. 01924 291800
Carvers Warehouse, 77 Dale Street,
Manchester, M1 2HG
t. 0161 2388555
The Old Rectory, 79 High Street,
Newport Pagnell, MK16 8AB
t. 01908 211577
101 London Road,
Reading, RG1 5BY
t. 0118 9507700
10 Gees Court, St Christophers Place,
London, W1U 1JJ
t. 0207 4091215

THE
HARRIS
PARTNERSHIP

ARCHITECTS
www.harrispartnership.com