

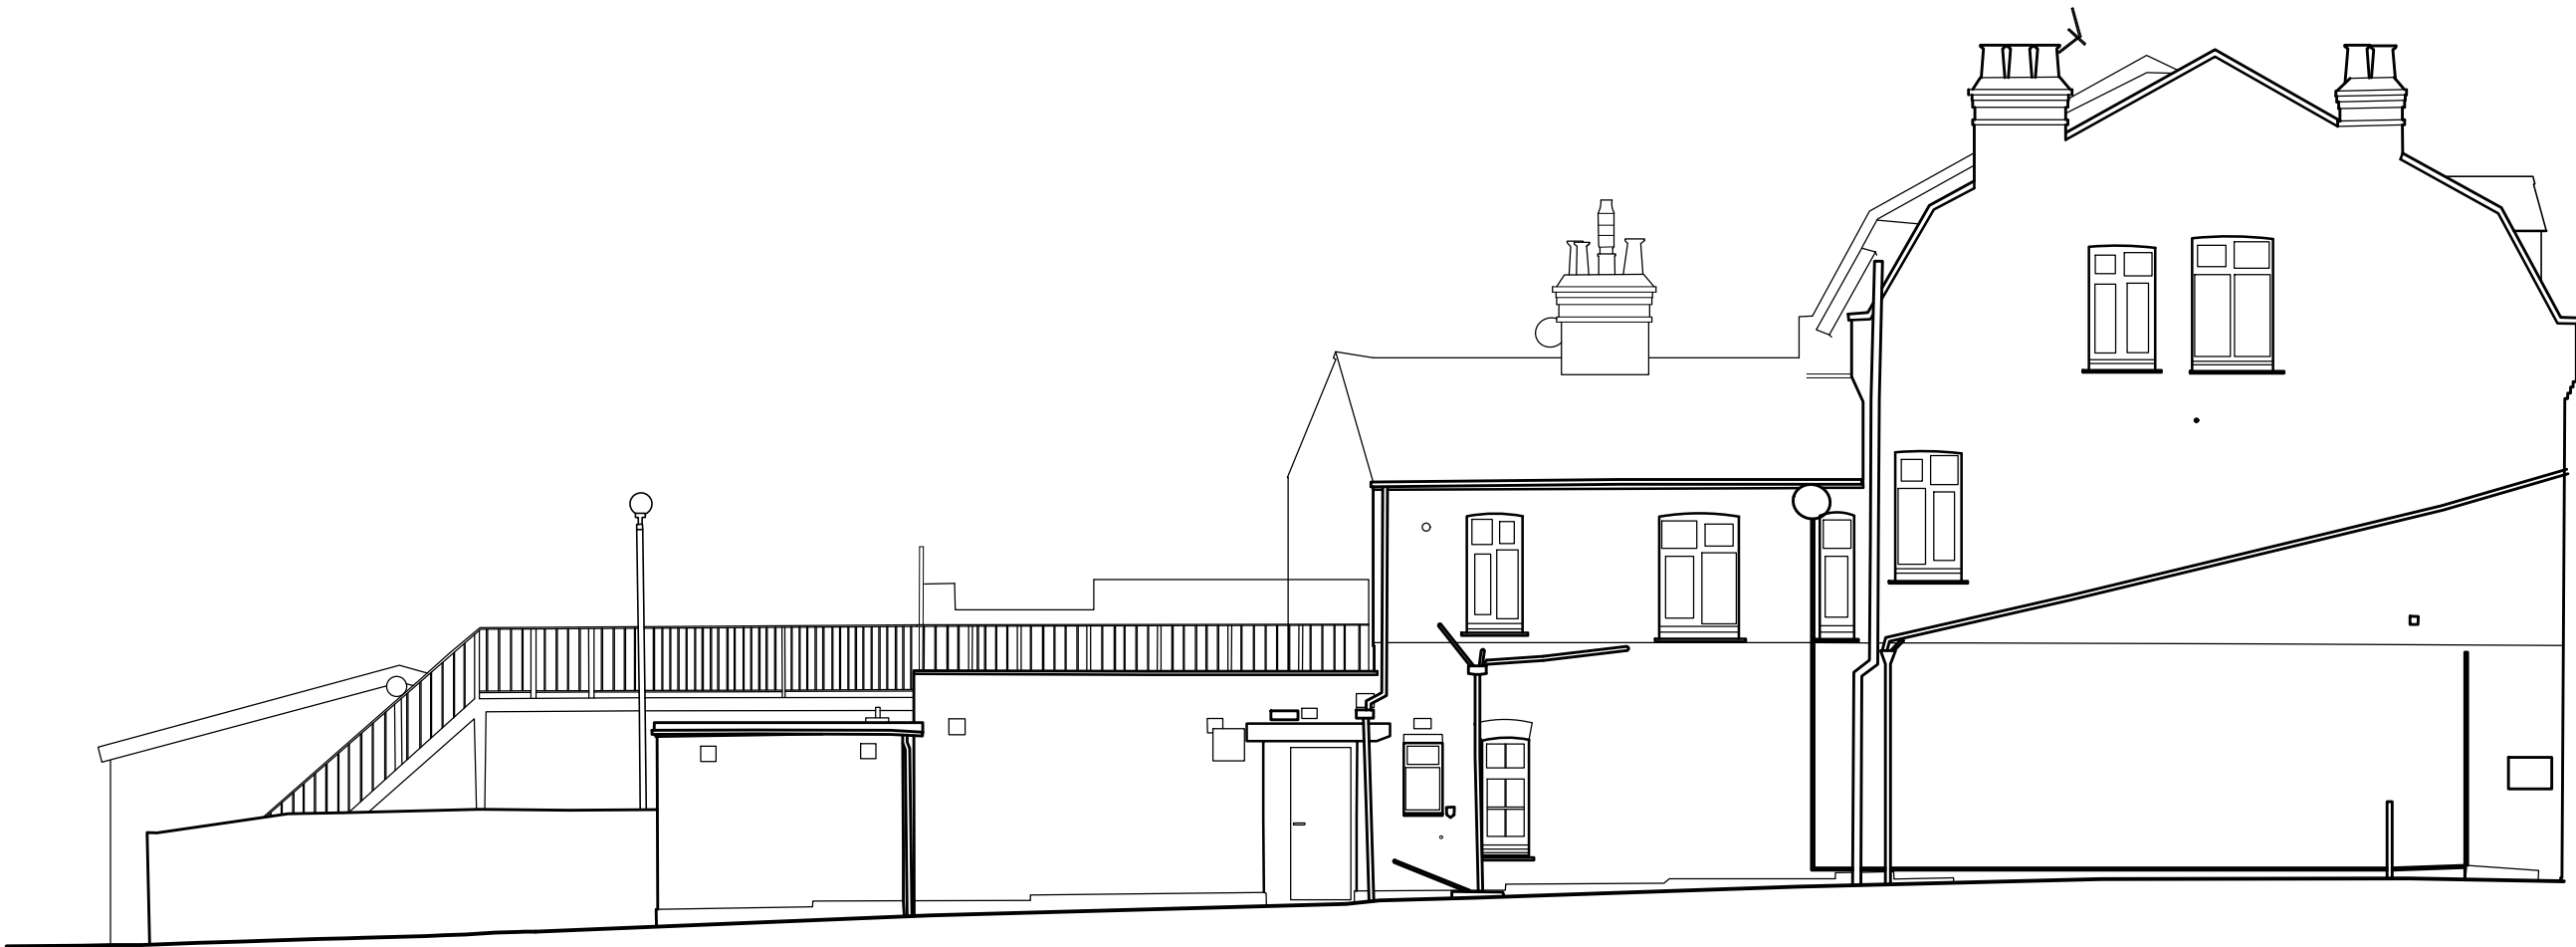


KEY

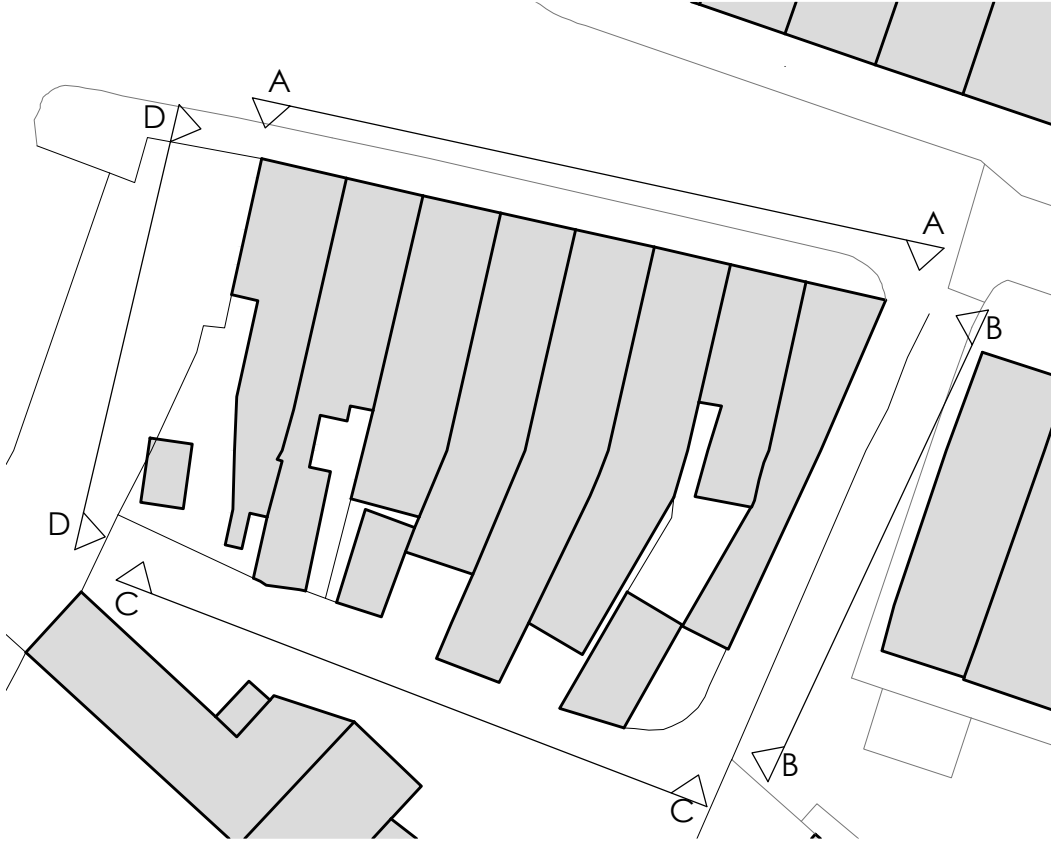

01 ELEVATION B-B (EAST)
1:100

 

This drawing is copyright and may not be reproduced in whole or part without written authority.

				- dd-mm-yy ----				---		---					
Rev				Date		Description				Rev By		Chk'd By			
Project Title				PROPOSED DEVELOPMENT				Drawing Title				EXISTING EAST ELEVATION			
				34, 36, 38 GREEN LANE NORTHWOOD HA6 2QB				Job-Dwg No				19150-107			
												Rev -			
Client				24-38 GREEN LANE HOLDINGS LTD				☐ 2 St. Johns North, Wakefield, WF1 3QA t. 01924 291800 ☐ Carvers Warehouse, 77 Dale Street, Manchester, M1 2HG t. 0161 2388555 ☐ The Old Rectory, 79 High Street, Newport Pagnell, MK16 9AB t. 01908 211577 ☒ 101 London Road, Reading, RG1 5BY t. 0118 9507700 ☐ 10 Gees Court, St Christophers Place, London, W1U 1JJ t. 0207 4091215  THE HARRIS PARTNERSHIP ARCHITECTS www.harrispartnership.com							
Status				PLANNING											
Scale				1:100		Drawing Size						A2			
Date				23/02/2023		Drawn By						TB		Checked	